



OTHER CONCRETE STRUCTURE


5 EPOXY GROUTED 3/4 (M20) ANCHOR BOLTS WITH STANDARD WASHERS. AFTER TIGHTENING, CUT THE ANCHOR BOLTS FLUSH WITH NUTS, AND DAMAGE THE NUT TO PREVENT IT FROM LOOSENING.

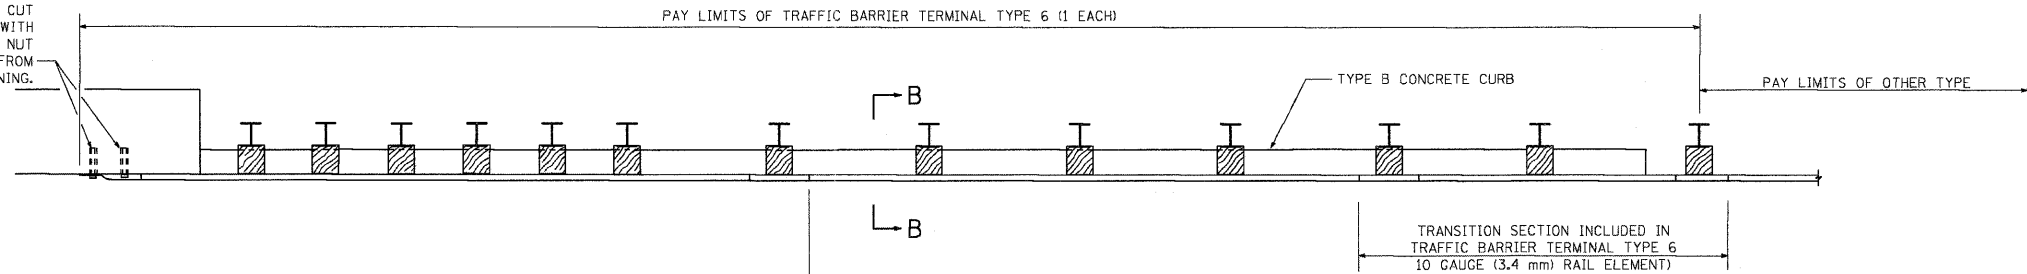

PLAN

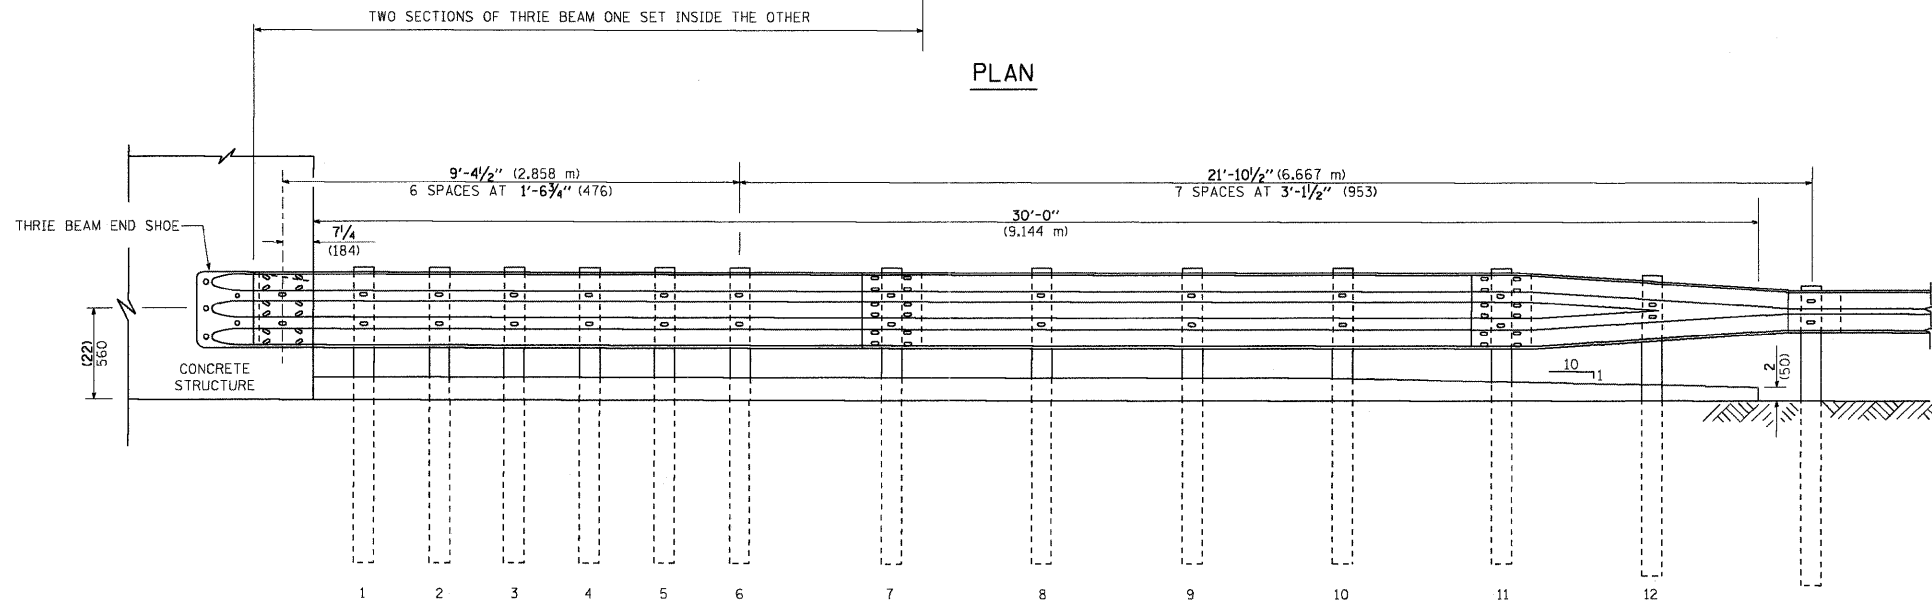

ELEVATION

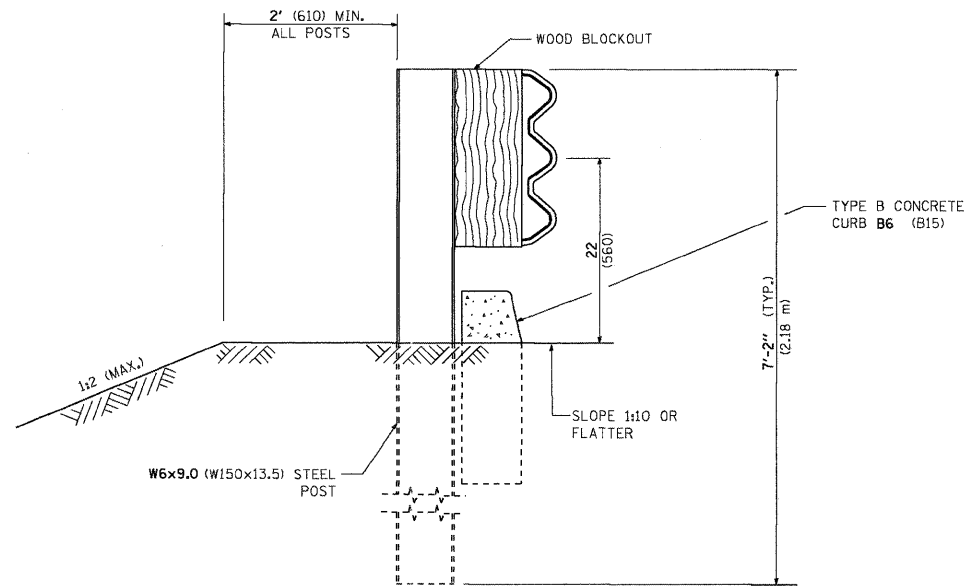

SECTION B-B

FILE NAME = c:\Projects\diststd2007\bm22.dgn

USER NAME = bauerdl
 PLOT SCALE = 50,0000' / IN.
 PLOT DATE = 2/21/2008

DESIGNED -
 DRAWN -
 CHECKED -
 DATE -

REVISED - STATE STANDARD;
 631031-05 - 02/19/2008
 REVISED -
 REVISED -

STATE OF ILLINOIS
 DEPARTMENT OF TRANSPORTATION

TYPE 6 TERMINAL
 FOR USE WITH 21" HIGH SPBG

SCALE: NONE SHEET NO. 2 OF 3 SHEETS STA. TO STA.

| | | | | |
|---|---------|--------|--------------------|-----------|
| F.A.P. RTE. | SECTION | COUNTY | TOTAL SHEETS | SHEET NO. |
| 57 | 1112.1B | COOK | 75 | 67 |
| BM 22 | | | CONTRACT NO. 60863 | |
| FED. ROAD DIST. NO. 1 ILLINOIS FED. AID PROJECT | | | | |