



PLAN	REVISION	DATE
NO.	NO.	
NO.	NO.	
NO.	NO.	
NO.	NO.	

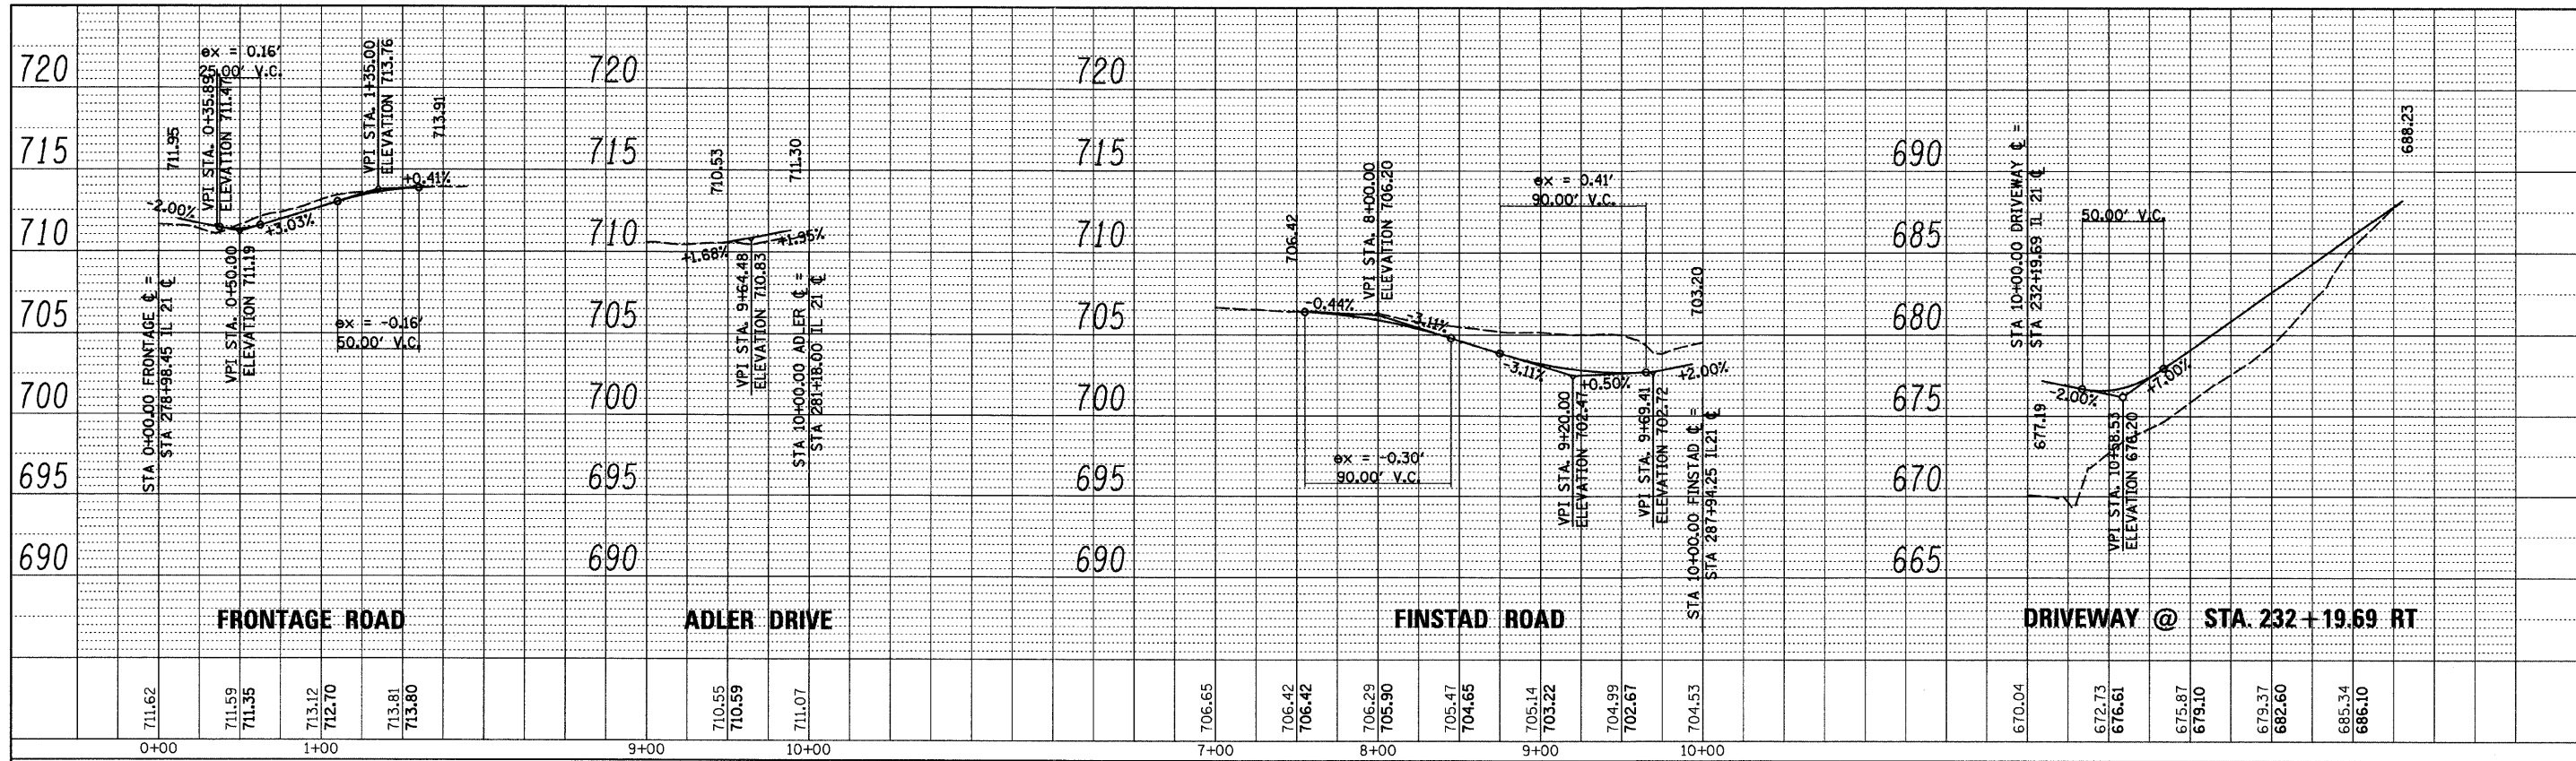

PROFILE	REVISION	DATE
NO.	NO.	
NO.	NO.	
NO.	NO.	
NO.	NO.	

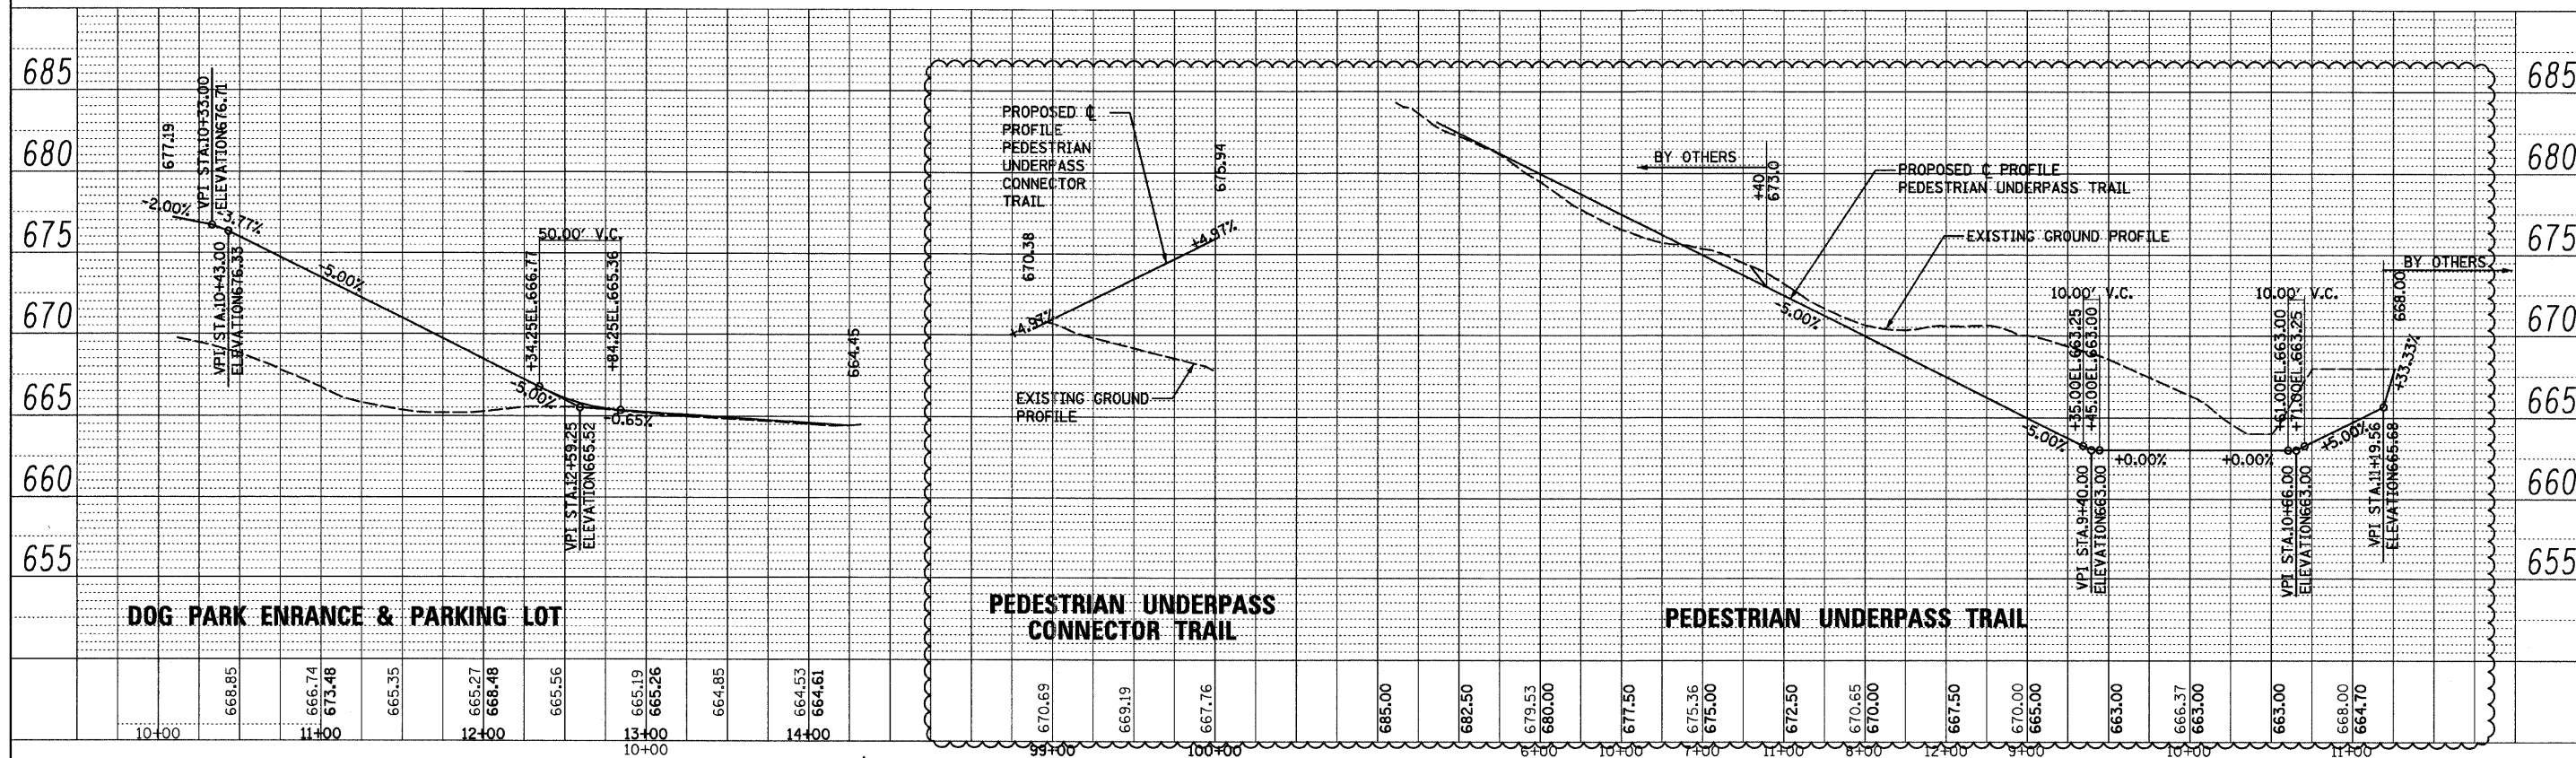

FILE NAME =	USER NAME = IDOT	DESIGNED - PDK	REVISED - 09/02/11 J.V.	STATE OF ILLINOIS DEPARTMENT OF TRANSPORTATION	ROADWAY PROFILE IL RTE 21 (MILWAUKEE AVE.) CROSS STREETS	F.A. RTE.	SECTION	COUNTY	TOTAL SHEETS	SHEET NO.	
11\102901\CADD Sheets\sh-1\prof07.dgn	PLOT SCALE = 50.0000' / IN.	DRAWN - MJG	REVISED -			330	128R-3	LAKE	518	58	
	PLOT DATE = 8/30/2011	CHECKED - MRH	REVISED -			CONTRACT NO. 60953					
		DATE - 12/17/10	REVISED -			ILLINOIS FED. AID PROJECT					
						SCALE:	SHEET NO.	OF	SHEETS	STA.	TO