



PLAN	REVISIONS	DATE
NOTE BOOK	PLOTTED	
NO.	ALIGNMENT	
	CHECKED	
	FILE NAME	

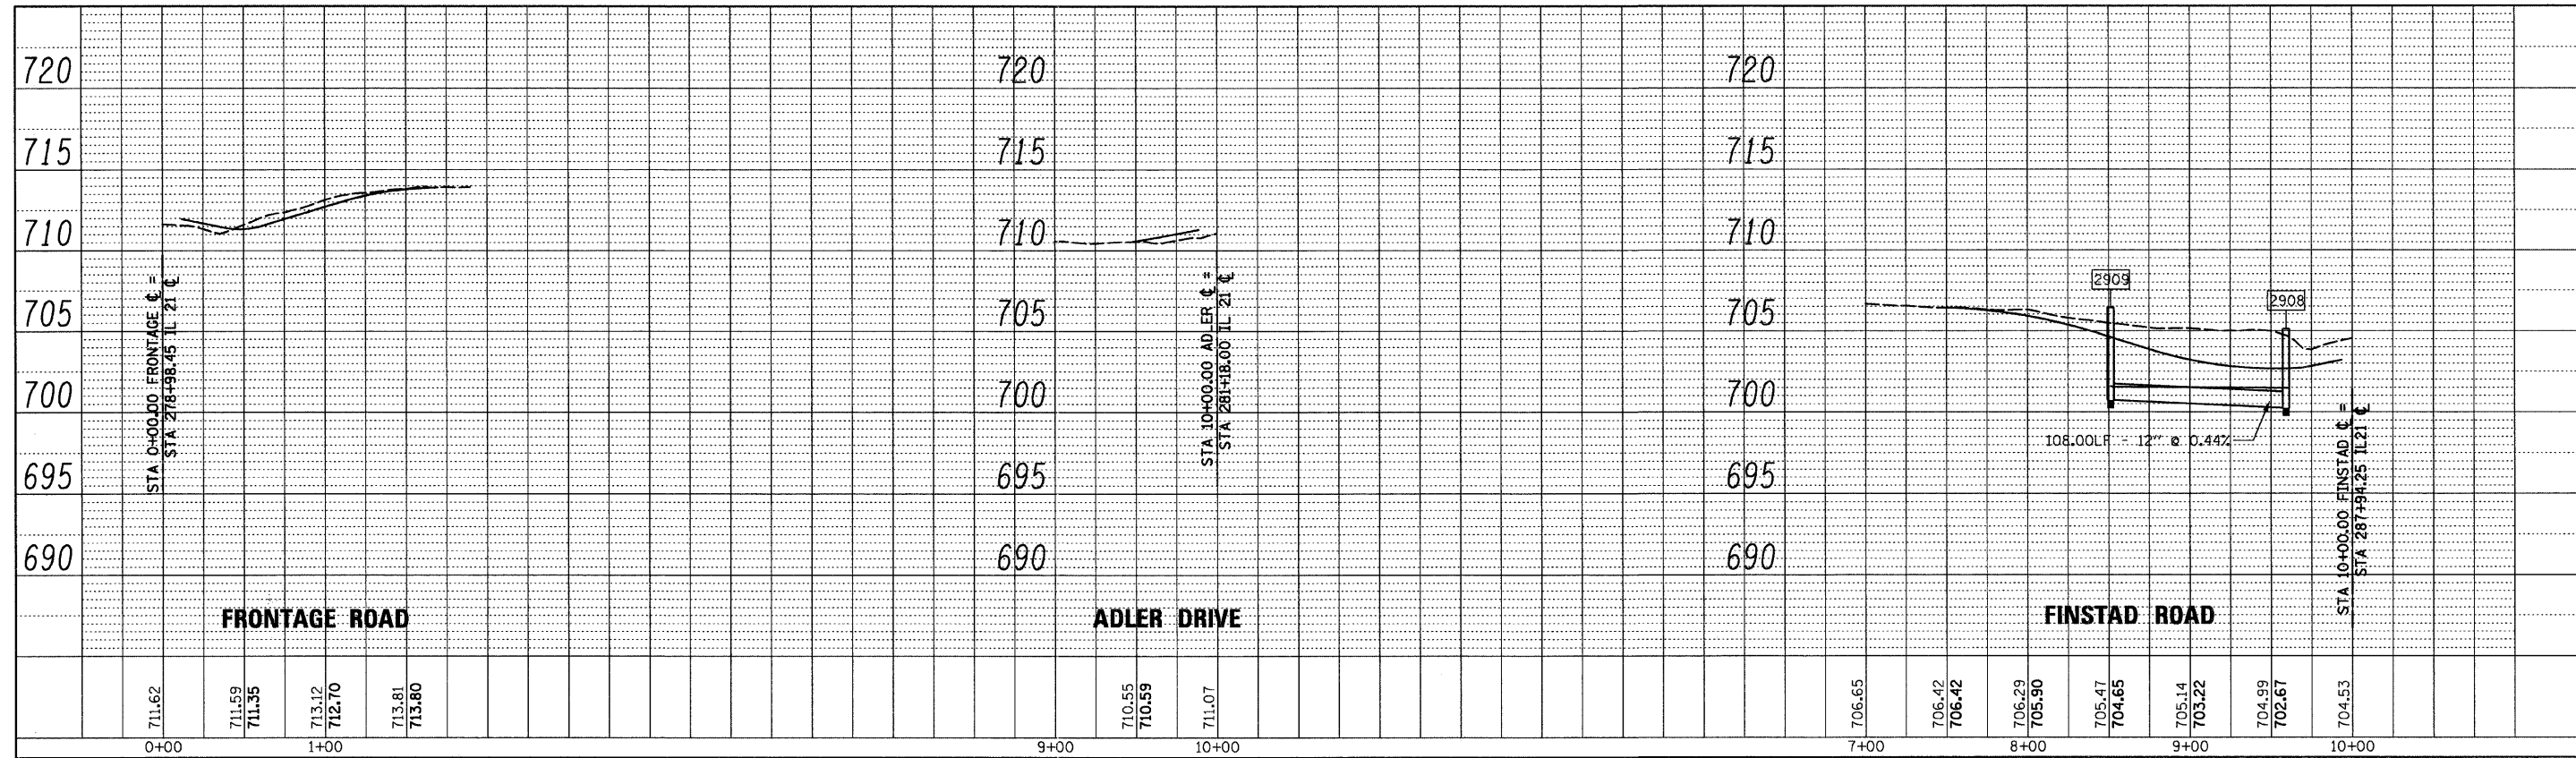

PROFILE	REVISIONS	DATE
NOTE BOOK	PLOTTED	
NO.	GRADES	
	CHECKED	
	STRUCTURE	
	NOTATION	

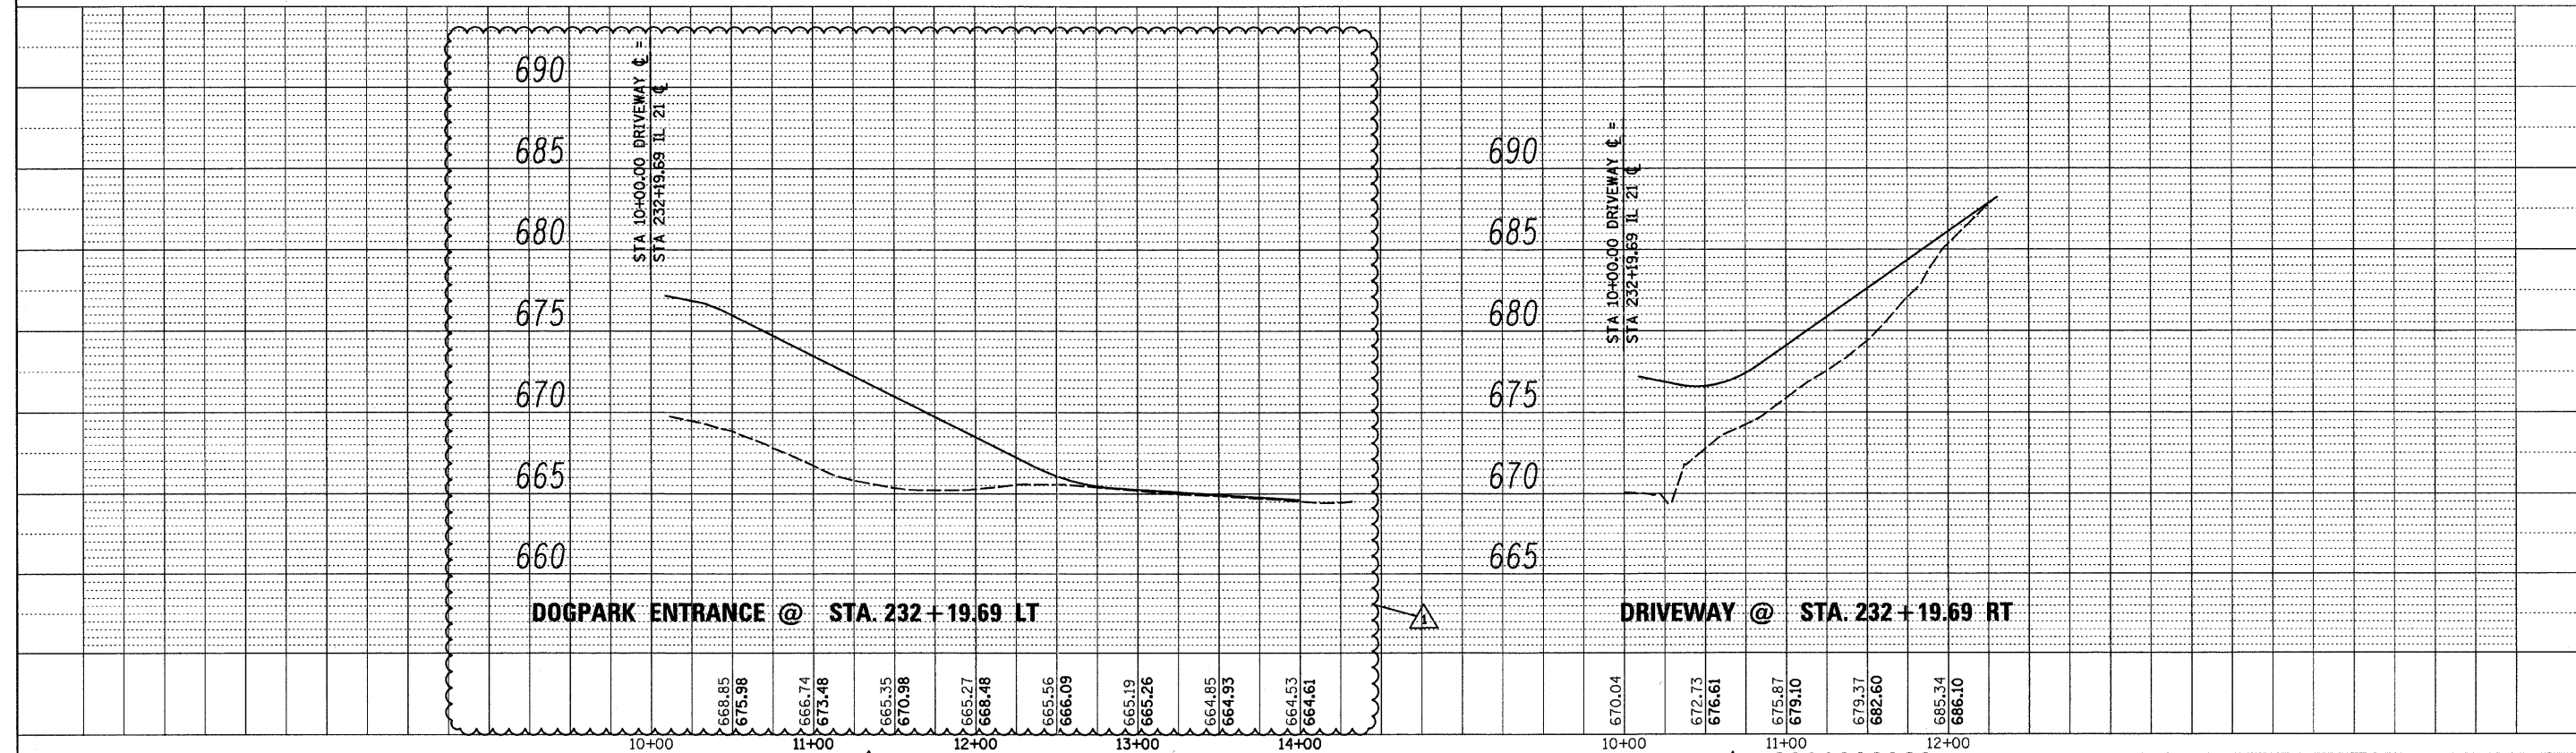

FILE NAME = I:\102901\CADD Sheets\sh-t-drainprof07.dgn	USER NAME = IDOT	DESIGNED - PDK	REVISED - 09/02/11 J.V.	STATE OF ILLINOIS DEPARTMENT OF TRANSPORTATION	DRAINAGE PROFILE IL RTE 21 (MILWAUKEE AVE.) CROSS STREETS	F.A. RTE. 330	SECTION 128R-3	COUNTY LAKE	TOTAL SHEETS 518	SHEET NO. 113	
PLOT SCALE = 5/8" = 1' IN.	CHECKED - MRH	REVISIONS -	SCALE:			SHEET NO. OF SHEETS	STA. TO STA.	CONTRACT NO. 60953			
PLOT DATE = 8/31/2011	DATE - 12/17/10	REVISIONS -	ILLINOIS FED. AID PROJECT								