
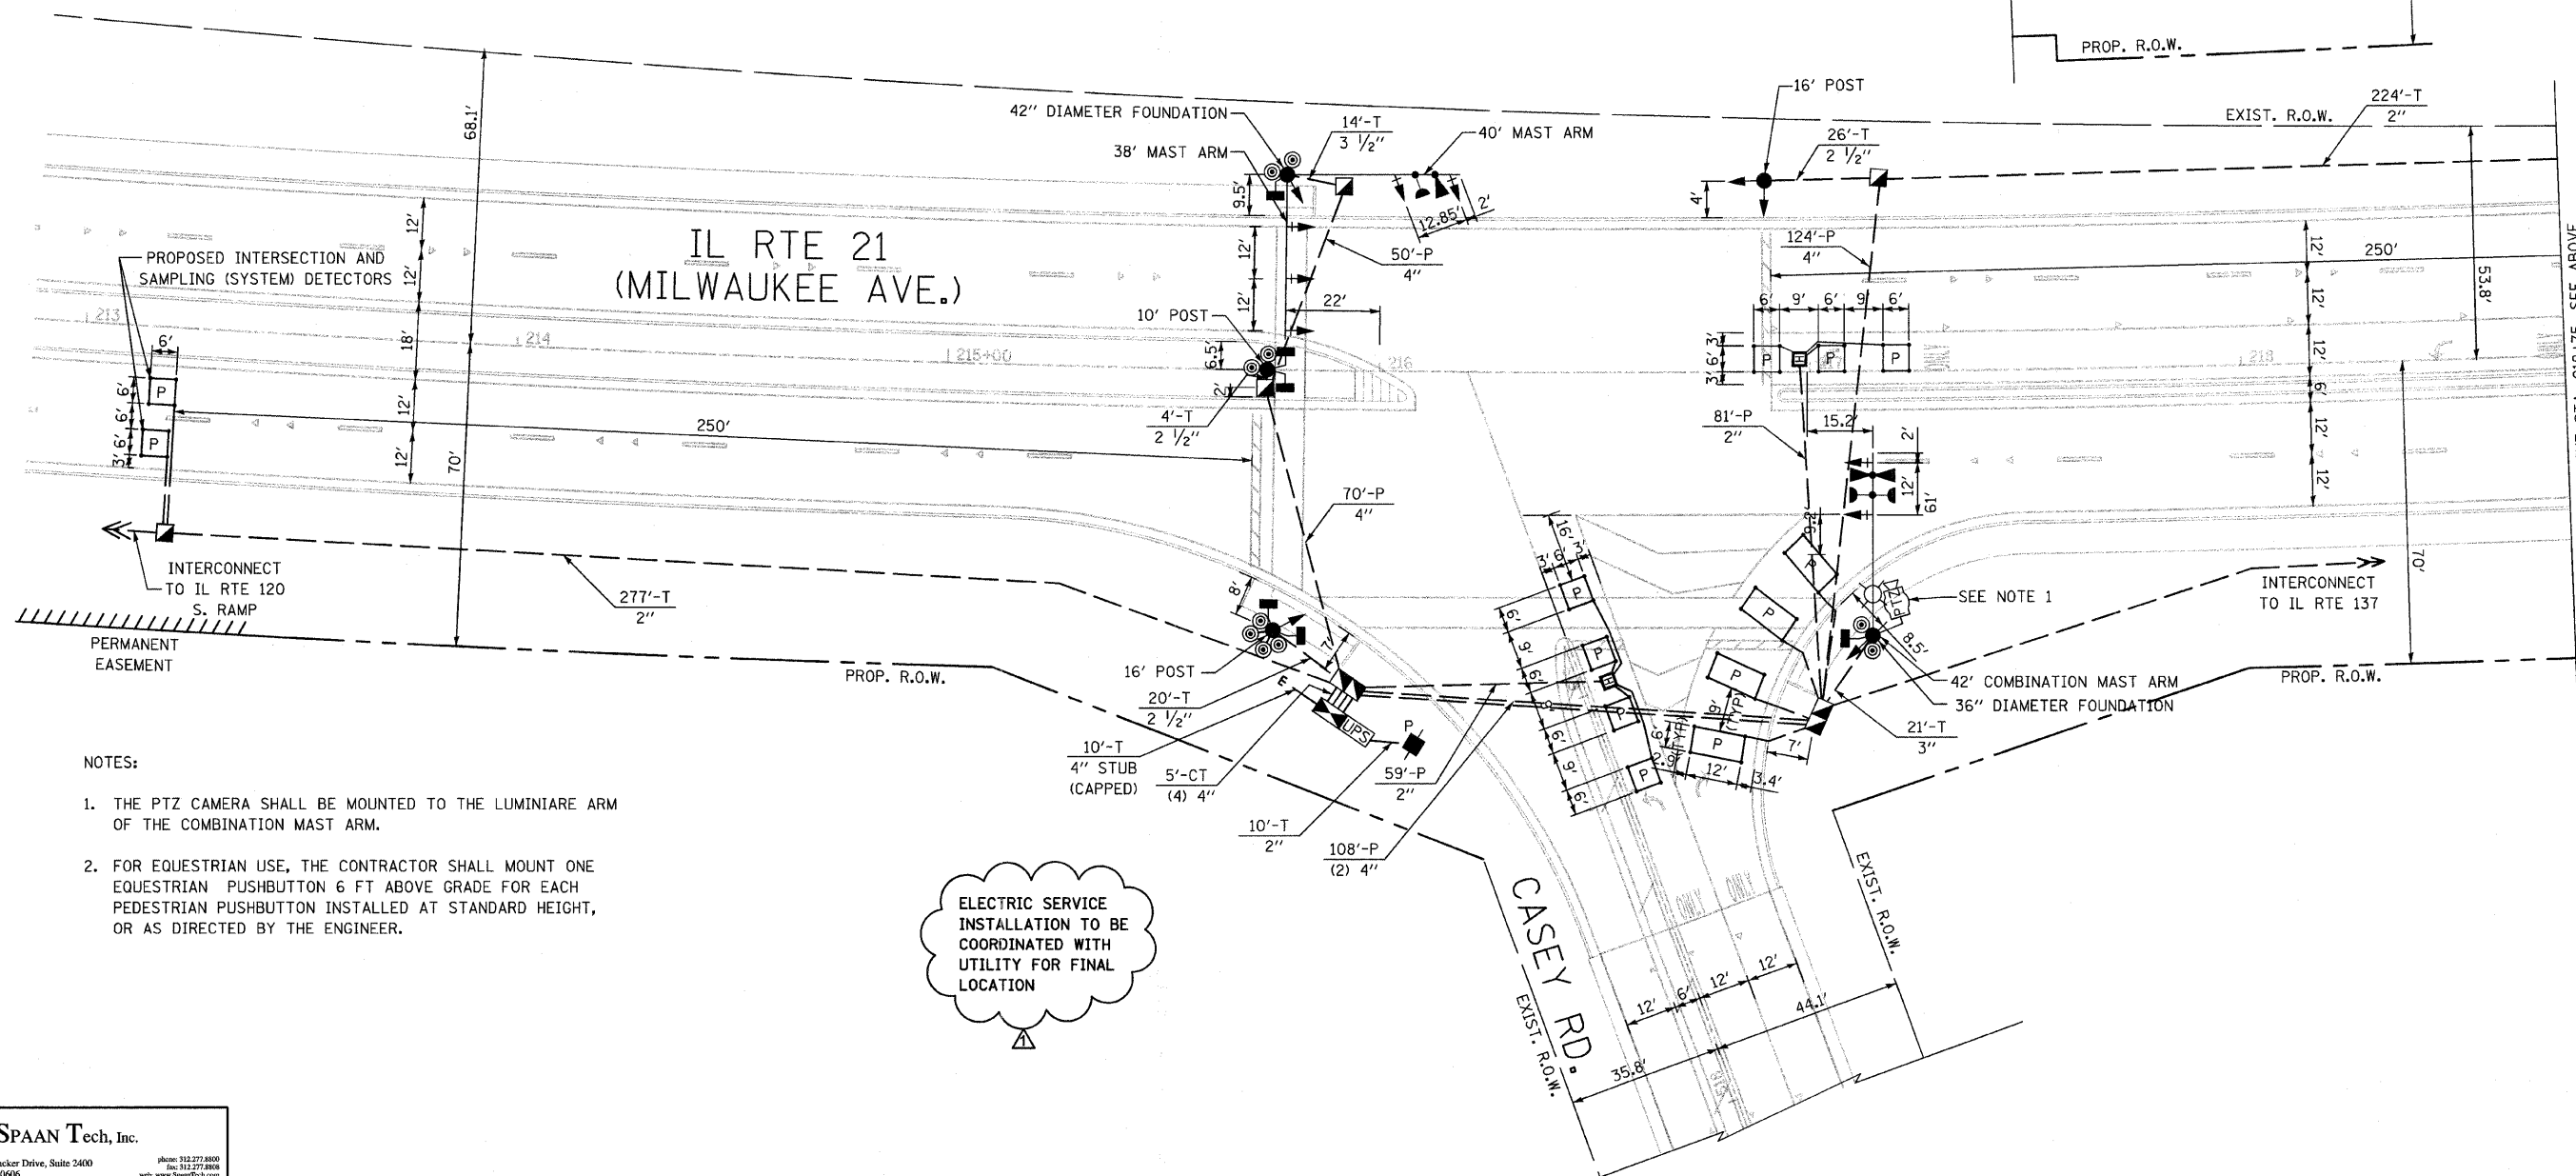


RESTORATION OF WORK AREA, RESTORATION OF THE TRAFFIC SIGNAL WORK AREA SHALL BE INCIDENTAL TO THE RELATED PAY ITEM SUCH AS FOUNDATION, CONDUIT, HANDHOLE, TRENCH AND BACKFILL, ETC., AND NO EXTRA COMPENSATION SHALL BE ALLOWED. ALL ROADWAY SURFACES SUCH AS SHOULDERS, MEDIANS, SIDEWALKS, PAVEMENT, ETC. SHALL BE REPLACED IN KIND. ALL DAMAGE TO MOWED LAWNS SHALL BE REPLACED WITH AN APPROVED SOD, AND ALL DAMAGE TO UNMOWED FIELDS SHALL BE SEEDING IN ACCORDANCE WITH STANDARD SPECIFICATIONS 252 AND 250 RESPECTIVELY.

NOTE:
THE TRAFFIC SIGNAL CONTROLLER EQUIPMENT FOR THIS PROJECT SHALL BE "ECONOLITE" TO MATCH THE EXISTING ADJACENT SYSTEM.

NOTE:
THE TRAFFIC SIGNAL CONTROLLER SHALL BE NTCIP COMPLIANT.

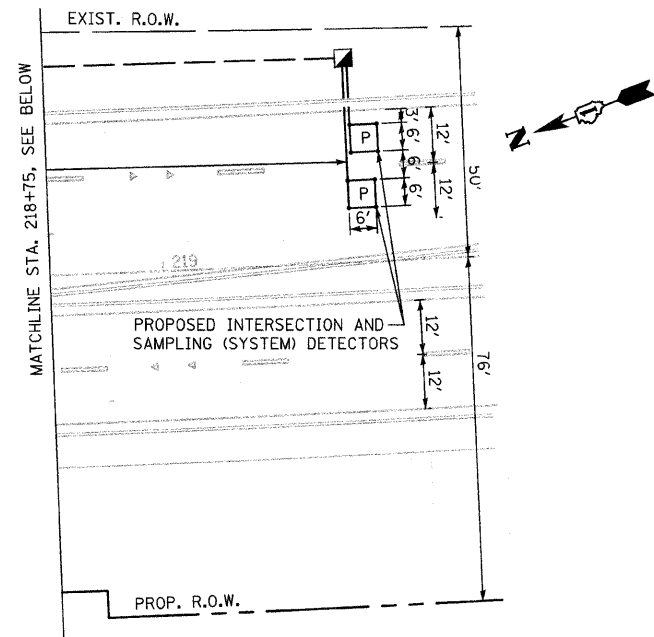

NOTES:

1. THE PTZ CAMERA SHALL BE MOUNTED TO THE LUMINIARE ARM OF THE COMBINATION MAST ARM.
2. FOR EQUESTRIAN USE, THE CONTRACTOR SHALL MOUNT ONE EQUESTRIAN PUSHBUTTON 6 FT ABOVE GRADE FOR EACH PEDESTRIAN PUSHBUTTON INSTALLED AT STANDARD HEIGHT, OR AS DIRECTED BY THE ENGINEER.

ELECTRIC SERVICE
INSTALLATION TO BE
COORDINATED WITH
UTILITY FOR FINAL
LOCATION

SPAAN Tech, Inc.
311 South Wacker Drive, Suite 2400
Chicago, IL 60606
phone: 312.277.8800
fax: 312.277.8808
web: www.spaanfb.com

07-TS-Casey.dgn
HDR - PDF.plt
9/1/2011 1:51:26 PM

USER NAME = Toby Muekey
DESIGNED - TM
DRAWN - TM
CHECKED - YK
DATE - 04/13/11

REVISED - 09/02/11 TM
REVISED -
REVISED -
REVISED -

**STATE OF ILLINOIS
DEPARTMENT OF TRANSPORTATION**

TRAFFIC SIGNAL INSTALLATION PLAN
IL RTE 21 (MILWAUKEE AVE) AT CASEY ROAD
SCALE: 1"=20'
SHEET NO. 7 OF 41 SHEETS STA. TO STA.

F.A.P. RTE. 330	SECTION 128R-3	COUNTY LAKE	TOTAL SHEETS 518	SHEET NO. 195
CONTRACT NO. 60953				
ILLINOIS FED. AID PROJECT				