


DATE	
BY	
DESIGNED	
DRAWN	
CHECKED	
REVISIONS	
NO.	
FINAL SURVEY	
NOTE BOOK	
AREAS CHECKED	

DATE	
BY	
DESIGNED	
DRAWN	
CHECKED	
REVISIONS	
NO.	
ORIGINAL SURVEY	
NOTE BOOK	
AREAS CHECKED	

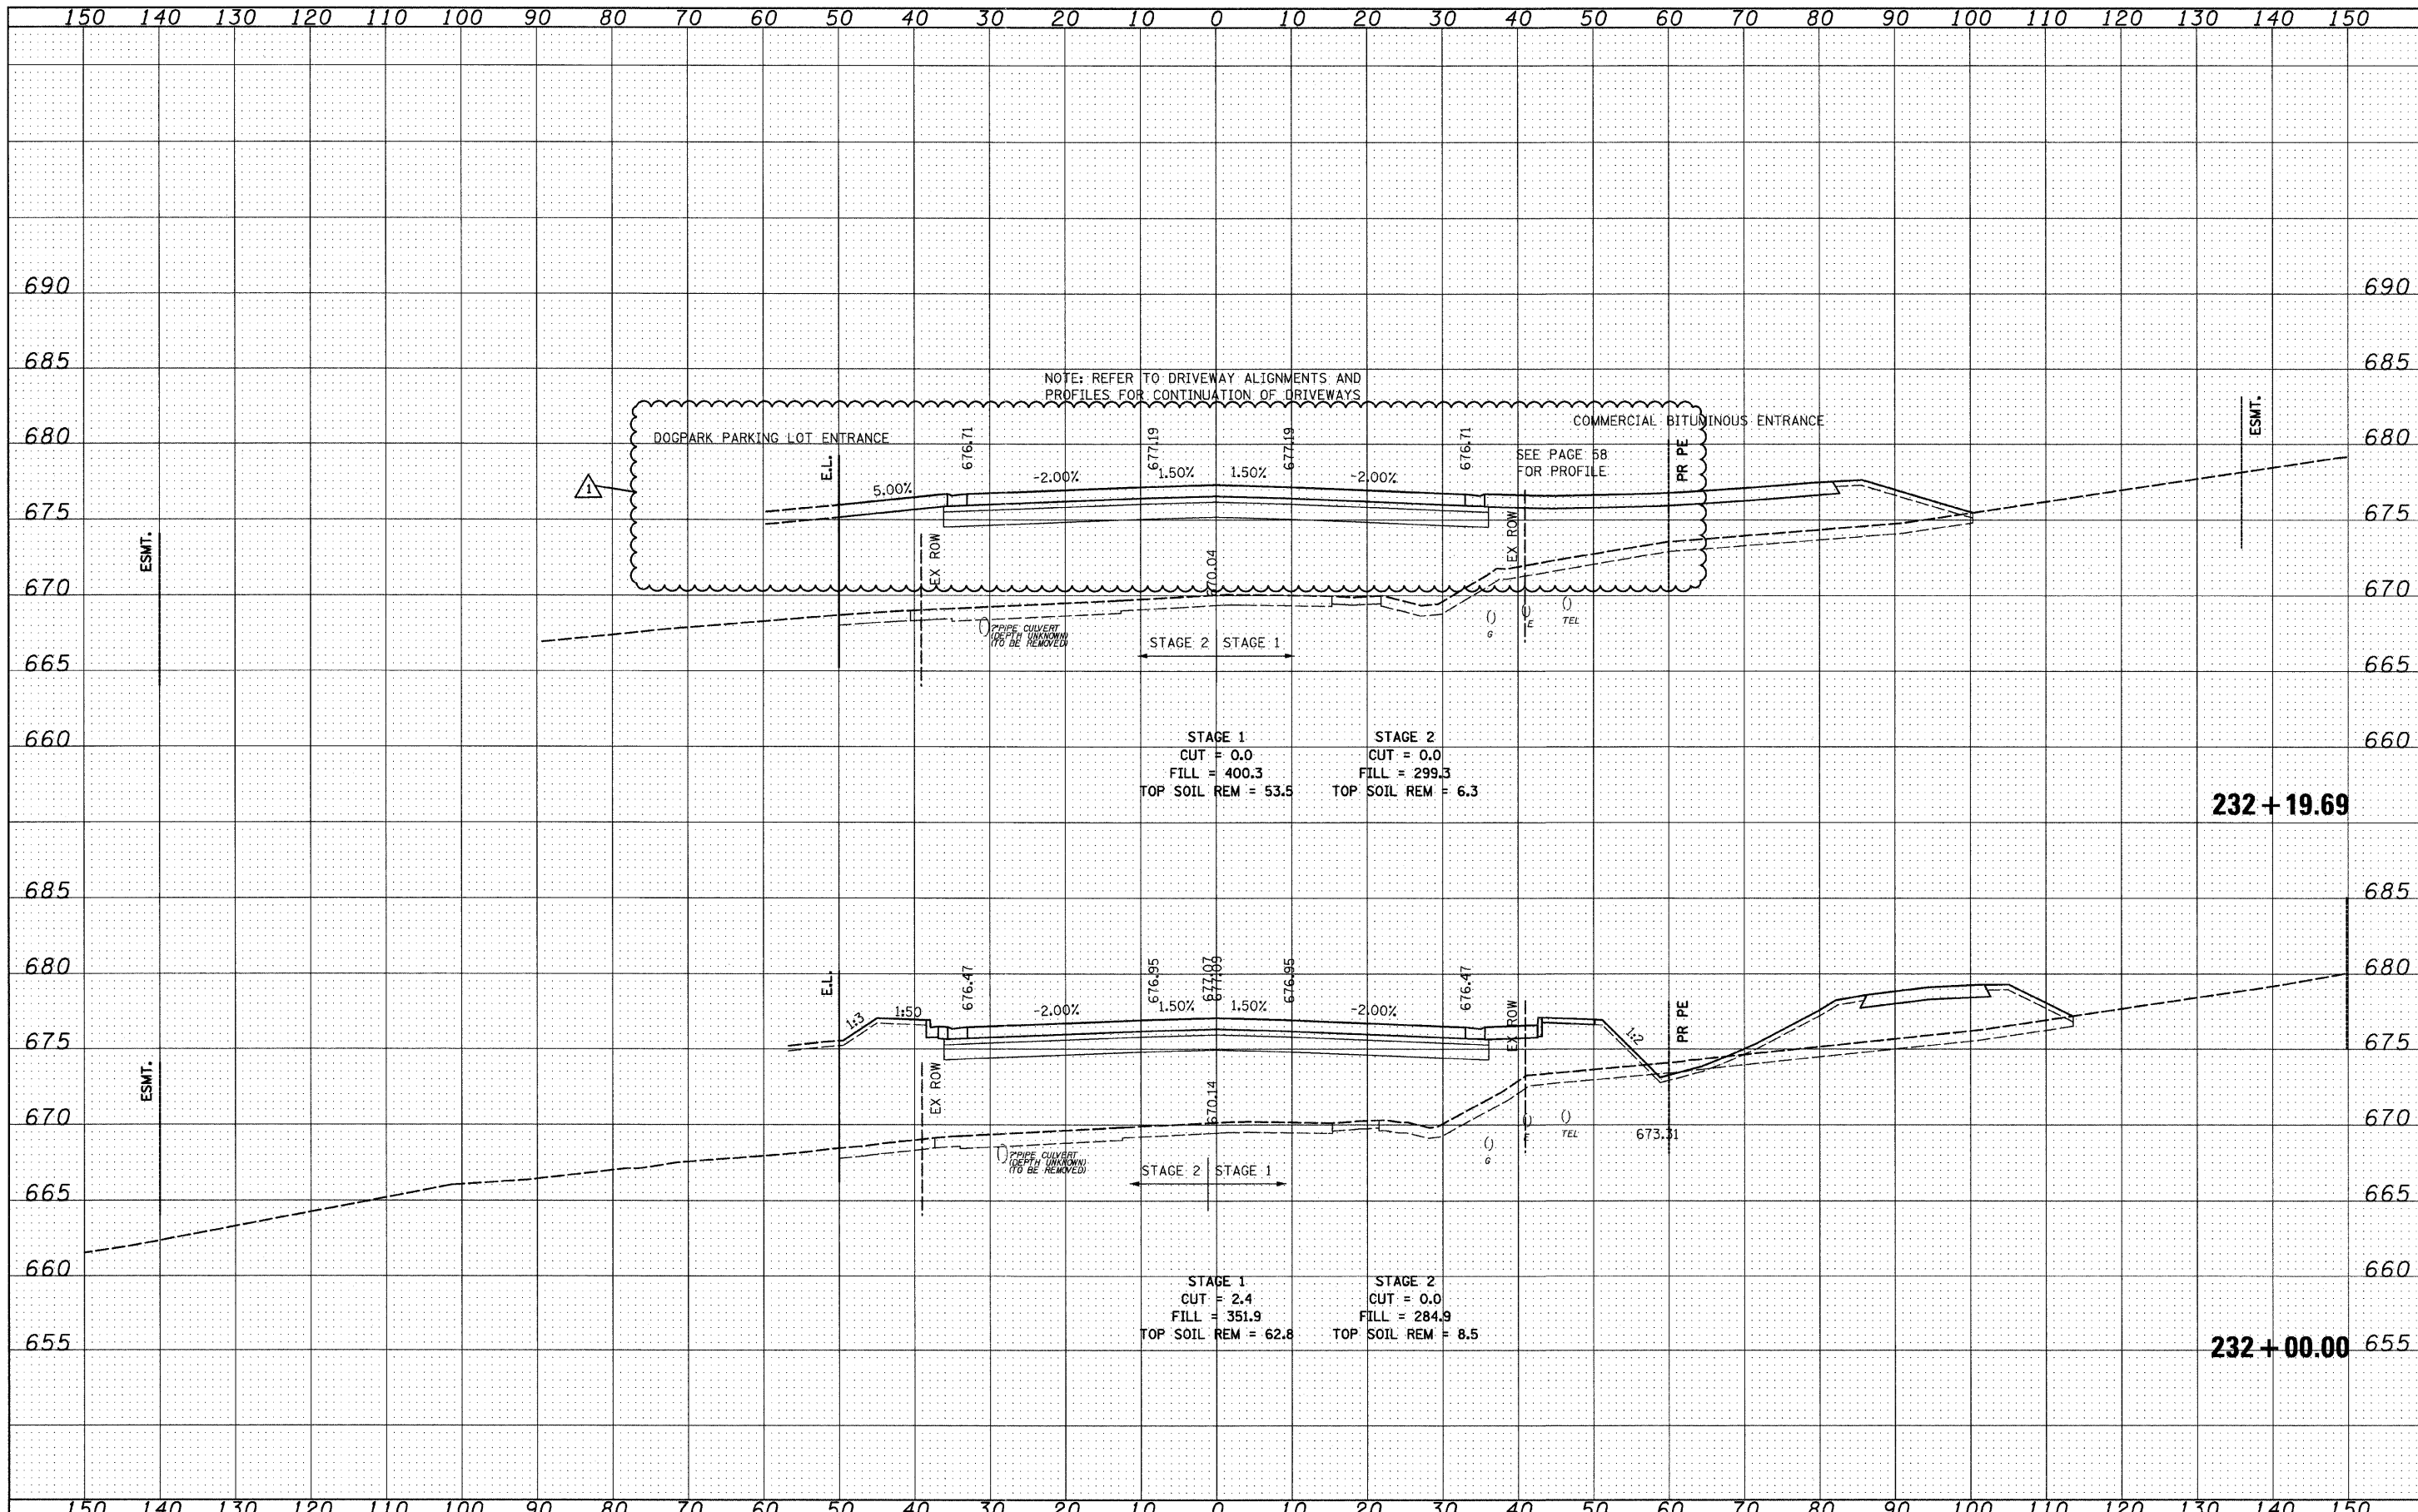

FILE NAME =	USER NAME = IDOT	DESIGNED - PDK	REVISIONS	09/02/11 J.V.	IL RTE 21 CROSS SECTIONS				F.A. RTE. 330	SECTION 128R-3	COUNTY LAKE	TOTAL SHEETS 518	SHEET NO. 443
It:\102901\CADD Sheets\sh-t-xsec-IL21-12-16-10.dgn		DRAWN - GAP	REVISIONS		STATE OF ILLINOIS DEPARTMENT OF TRANSPORTATION				SCALE:	SHEET NO. OF SHEETS	STA. 232+00.00 TO STA. 232+19.69	CONTRACT NO. 60953	
PLOT SCALE = 10,000' / IN.		CHECKED - MRH	REVISIONS		ILLINOIS FED. AID PROJECT								
PLOT DATE = 8/30/2011		DATE - 12/22/2010	REVISIONS										