


DATE	
BY	
FINAL SURVEY	SURVEYED
NOTE BOOK NO.	PLOTTED
	TEMPLATE
	AREAS CHECKED

DATE	
BY	
ORIGINAL SURVEY	SURVEYED
NOTE BOOK NO.	PLOTTED
	TEMPLATE
	AREAS CHECKED

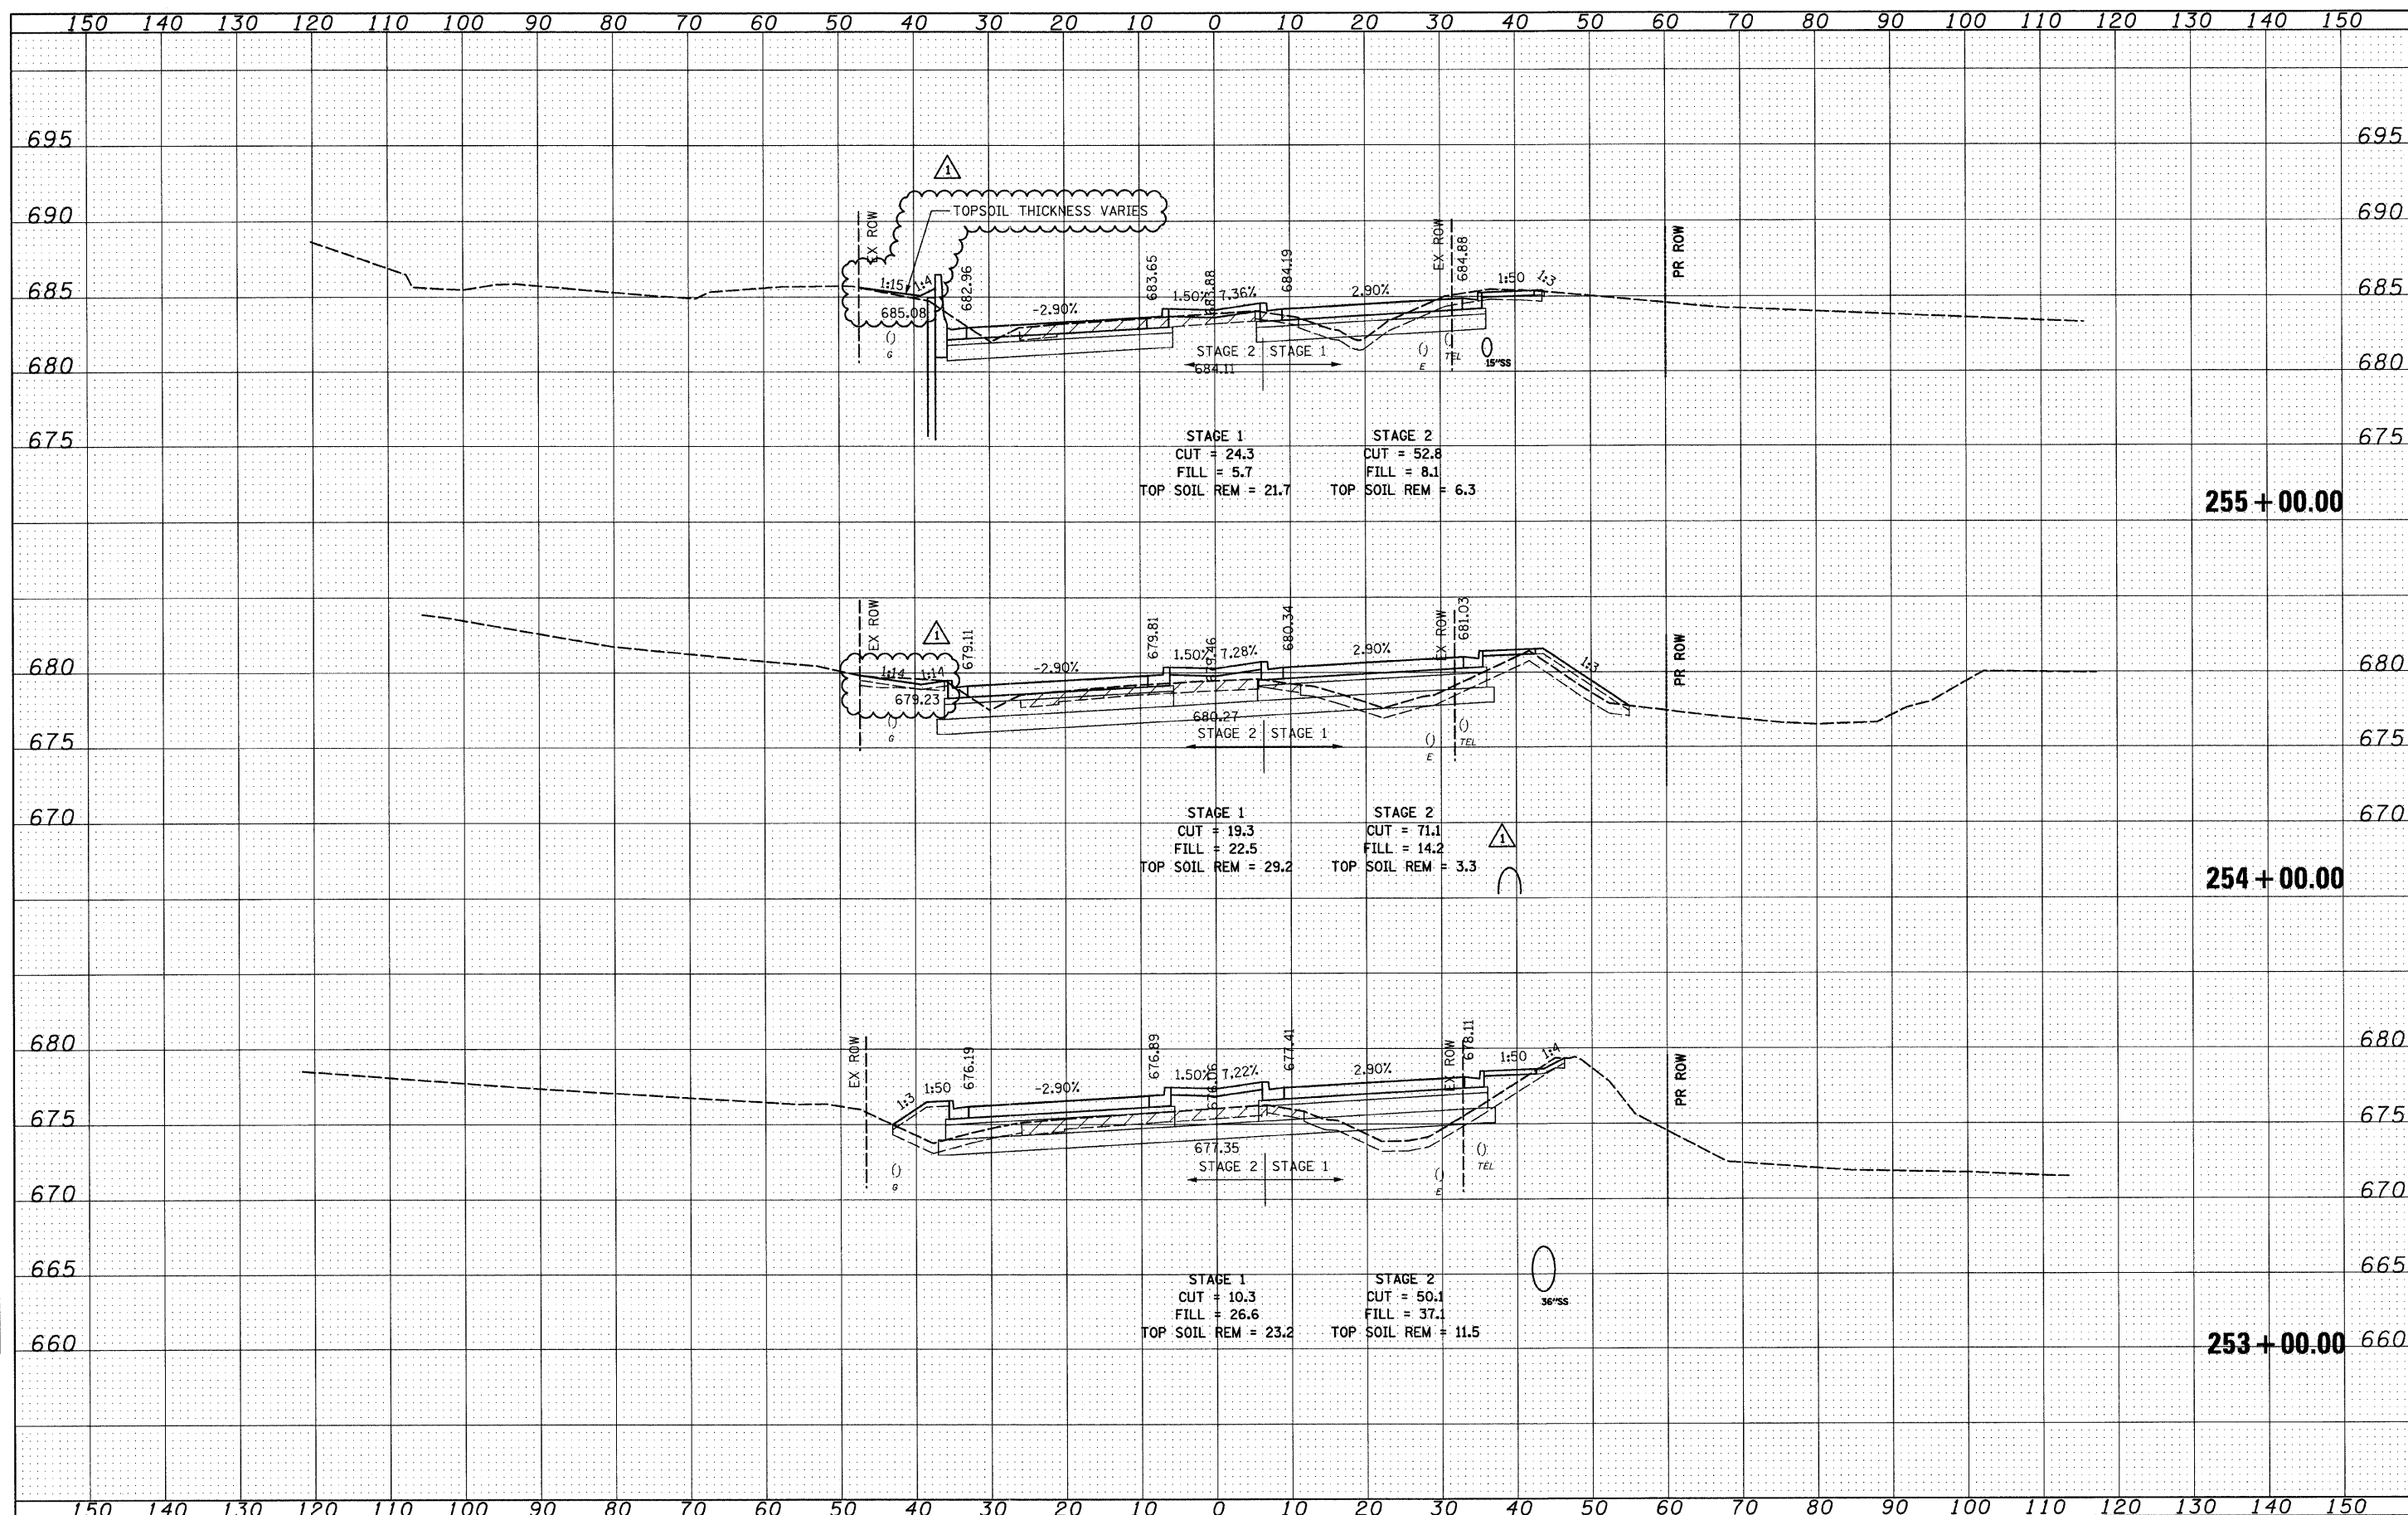

FILE NAME = I:\102901\CADD Sheets\ahh-xsoo-1L21-12-16-10.dgn	USER NAME = IDOT	DESIGNED - PDK	REVISED - 09/02/11 J.V.	<b>STATE OF ILLINOIS</b> <b>DEPARTMENT OF TRANSPORTATION</b>	<b>IL RTE 21</b> <b>CROSS SECTIONS</b>			F.A. RTE. 330	SECTION 128R-3	COUNTY LAKE	TOTAL SHEETS 518	SHEET NO. 456
PLOT SCALE = 10.0000' / IN.	CHECKED - MRH	DATE - 12/22/2010	REVISED -		SCALE:	SHEET NO.	OF SHEETS	STA. 253+00.00 TO STA. 255+00.00	CONTRACT NO. 60953			
PLOT DATE = 8/30/2011	DATE - 12/22/2010	REVISED -	REVISED -		ILLINOIS FED. AID PROJECT							