


EROSION AND SEDIMENT CONTROL PLAN

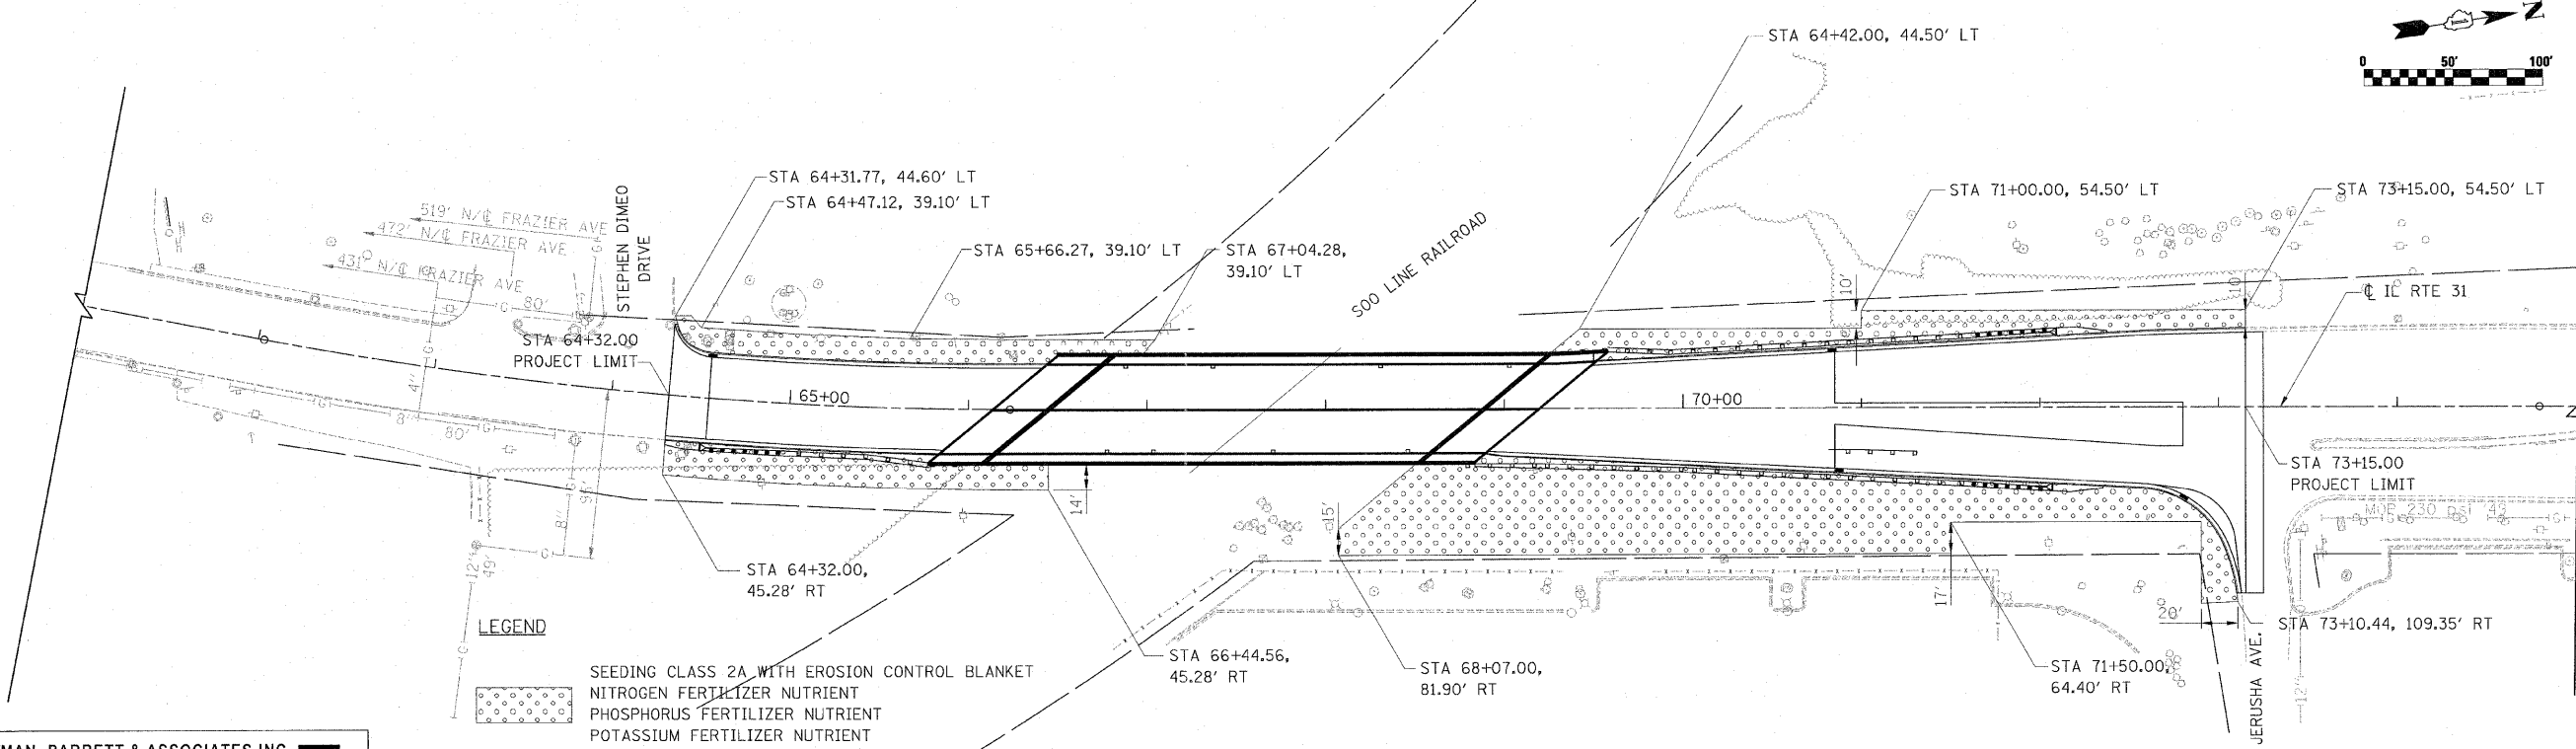

LANDSCAPING PLAN

BOWMAN, BARRETT & ASSOCIATES INC.
 CONSULTING ENGINEERS
 Chicago, Illinois
 312.228.0100
 www.bbandainc.com

FILE NAME = D160C06-shr-erosion.dgn	USER NAME = default	DESIGNED -	REVISED -
		DRAWN - RA	REVISED -
		CHECKED - RS	REVISED -
		DATE - 07/01/2011	REVISED -

STATE OF ILLINOIS
DEPARTMENT OF TRANSPORTATION

EROSION AND SEDIMENT CONTROL AND LANDSCAPING PLAN
 SCALE: 1" = 50' SHEET NO. 1 OF 1 SHEETS STA. 61+00 TO STA. 75+00

F.A. RTE.	SECTION	COUNTY	TOTAL SHEETS	SHEET NO.
3887	R-VB-R	KANE	83	16
CONTRACT NO. 60C06			ILLINOIS FED. AID PROJECT	

at:\proj\60c06\shd\VL31CADD_Sheets\NDBE06-shr-erosion.dgn