



STATE OF ILLINOIS
DEPARTMENT OF TRANSPORTATION

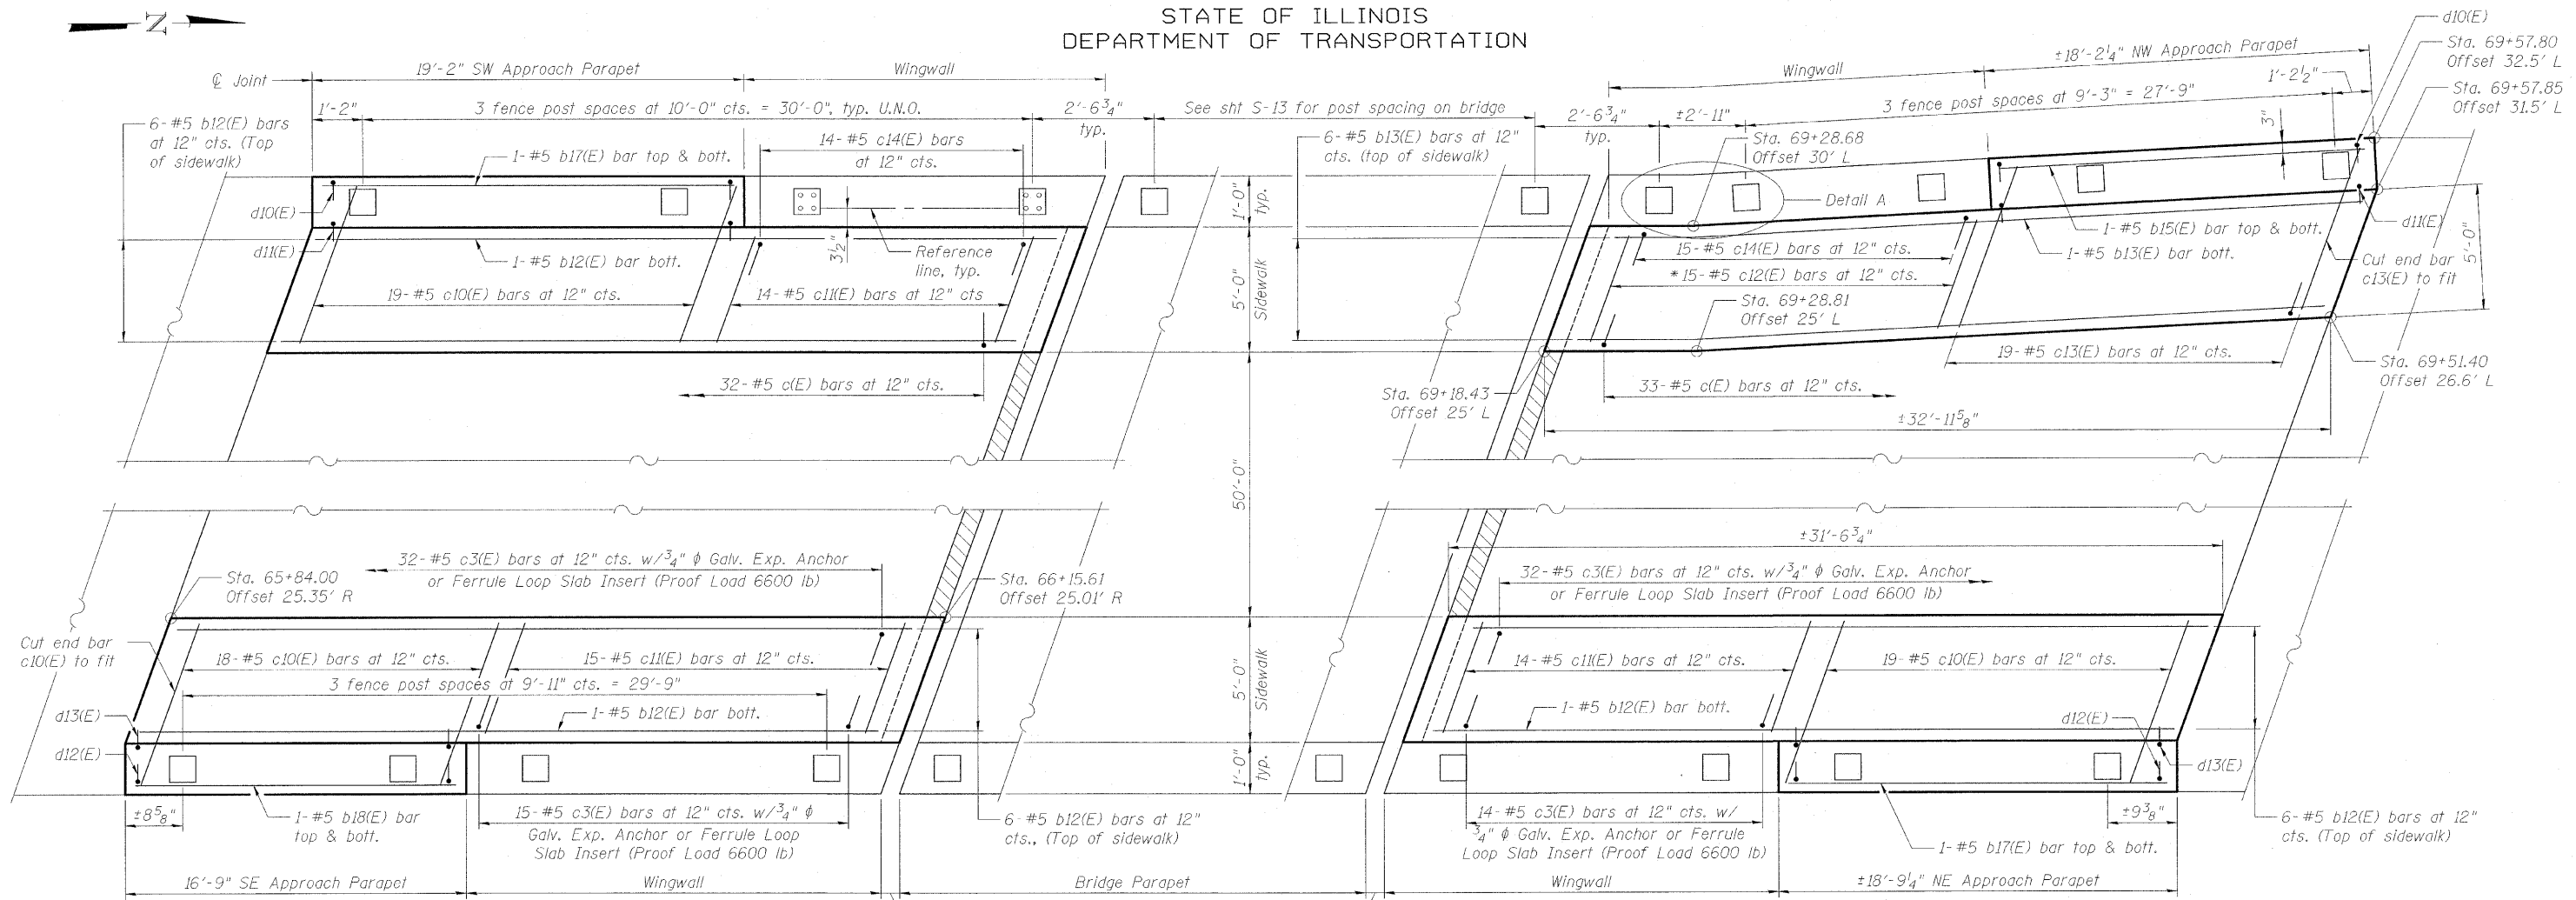


SOUTH APPROACH SIDEWALK PLAN

NORTH APPROACH SIDEWALK PLAN


* Cut to fit at wingwall

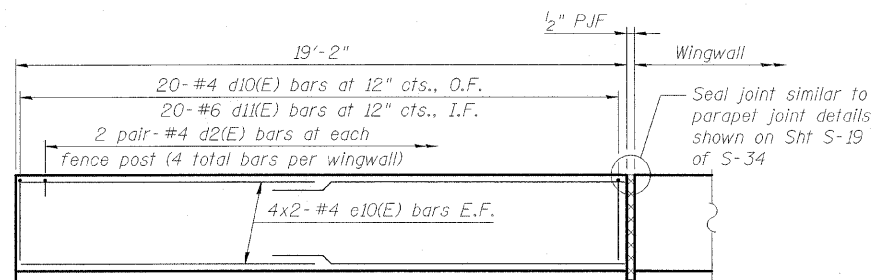


INSIDE ELEVATION - SW PARAPET

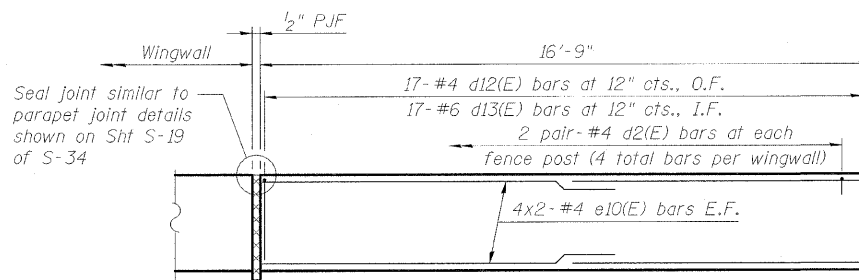


INSIDE ELEVATION - SE PARAPET

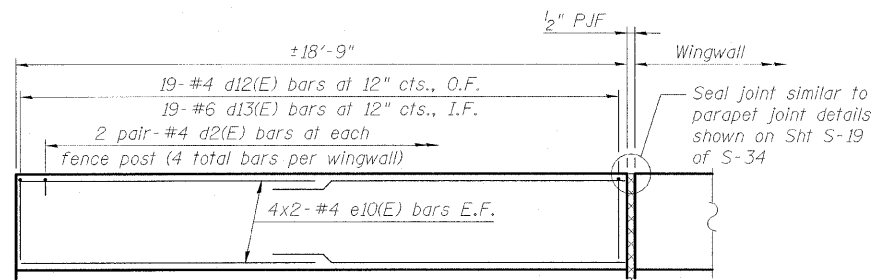

INSIDE ELEVATION - NE PARAPET

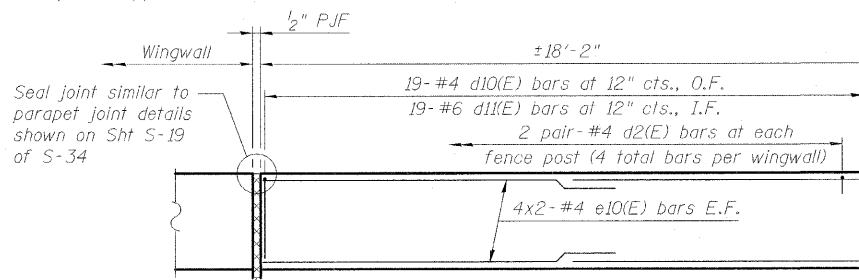

INSIDE ELEVATION - NW PARAPET

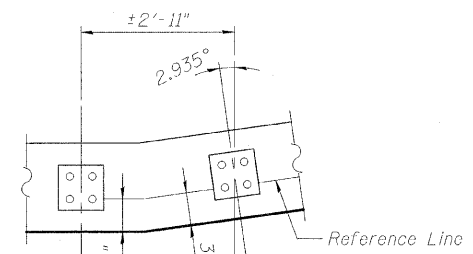

DETAIL A

BRIDGE APPROACH
SIDEWALK & PARAPET DETAILS
STRUCTURE NO. 045-0016

| |
|---------------|
| DESIGNED - DF |
| CHECKED - TAH |
| DRAWN - LAM |
| CHECKED - DF |

BOWMAN, BARRETT & ASSOCIATES INC.
CONSULTING ENGINEERS
Chicago, Illinois
312.228.0100
www.bbainc.com
Job No. 910

| | | | | | |
|---|---------------------|-------------------|----------------|--------------------|-----------------|
| SHEET NO. S-18 S-34 SHEETS | F.A.U. RTE. 3887 | SECTION R-VB-R | COUNTY KANE | TOTAL SHEETS 83 | SHEET NO. 52 |
| | CONTRACT NO. 60C06 | | | | |
| FED. ROAD DIST. NO. 1 ILLINOIS FED. AID PROJECT | | | | | |