
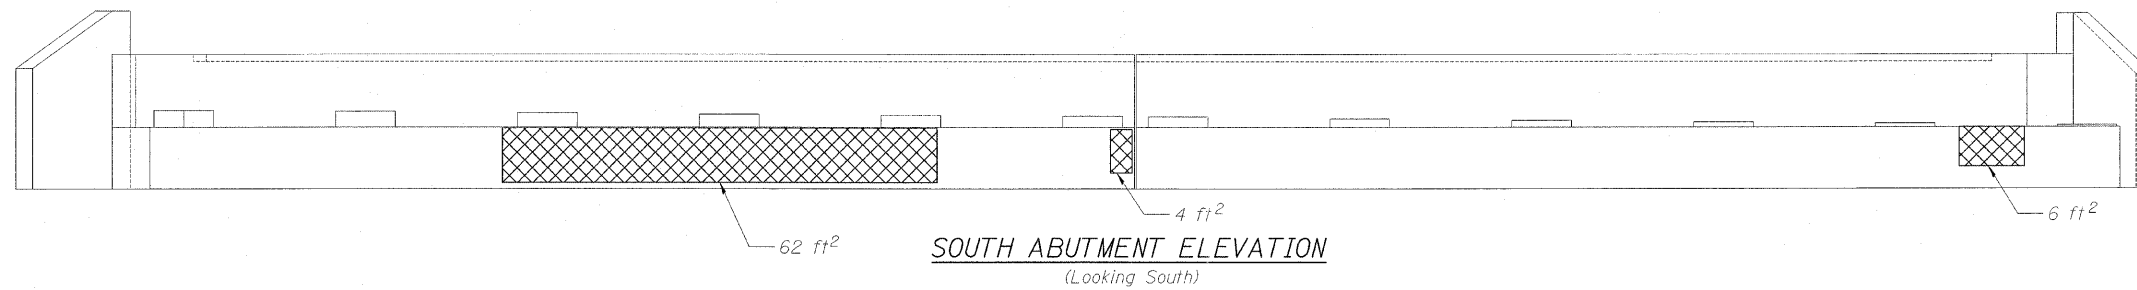
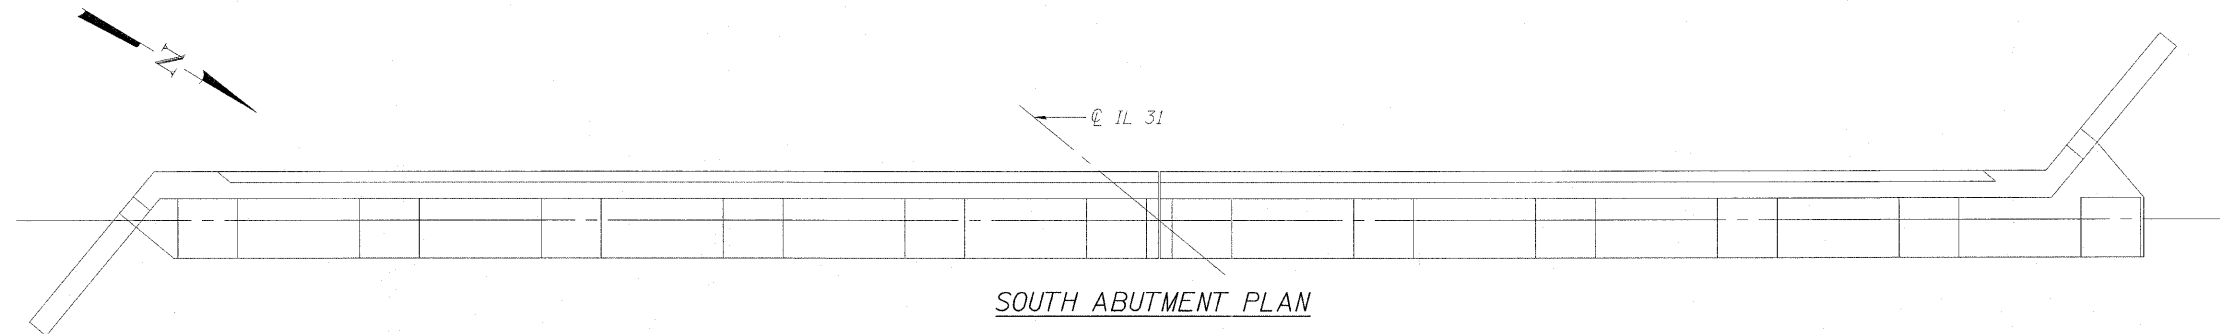
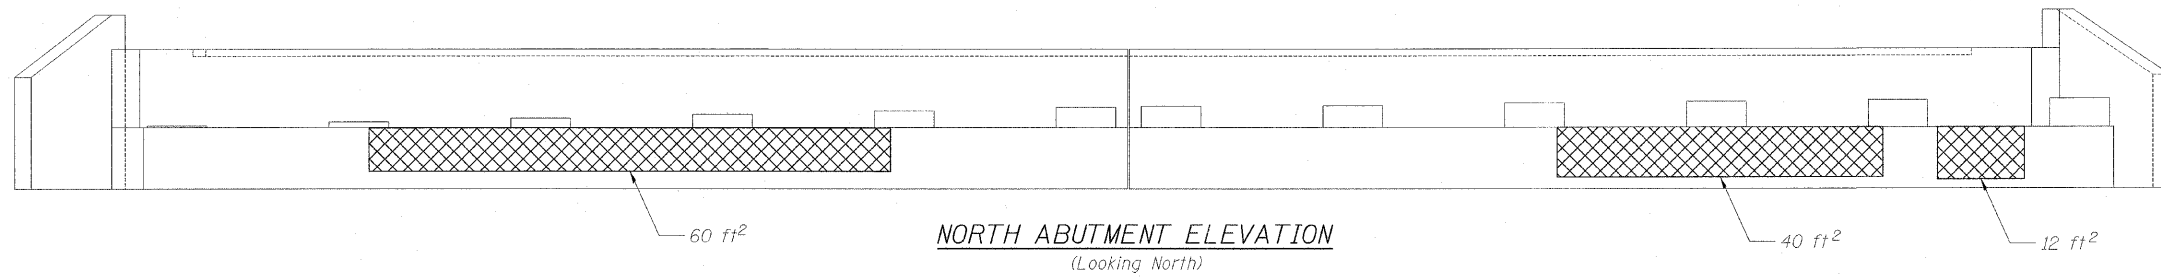


STATE OF ILLINOIS  
DEPARTMENT OF TRANSPORTATION

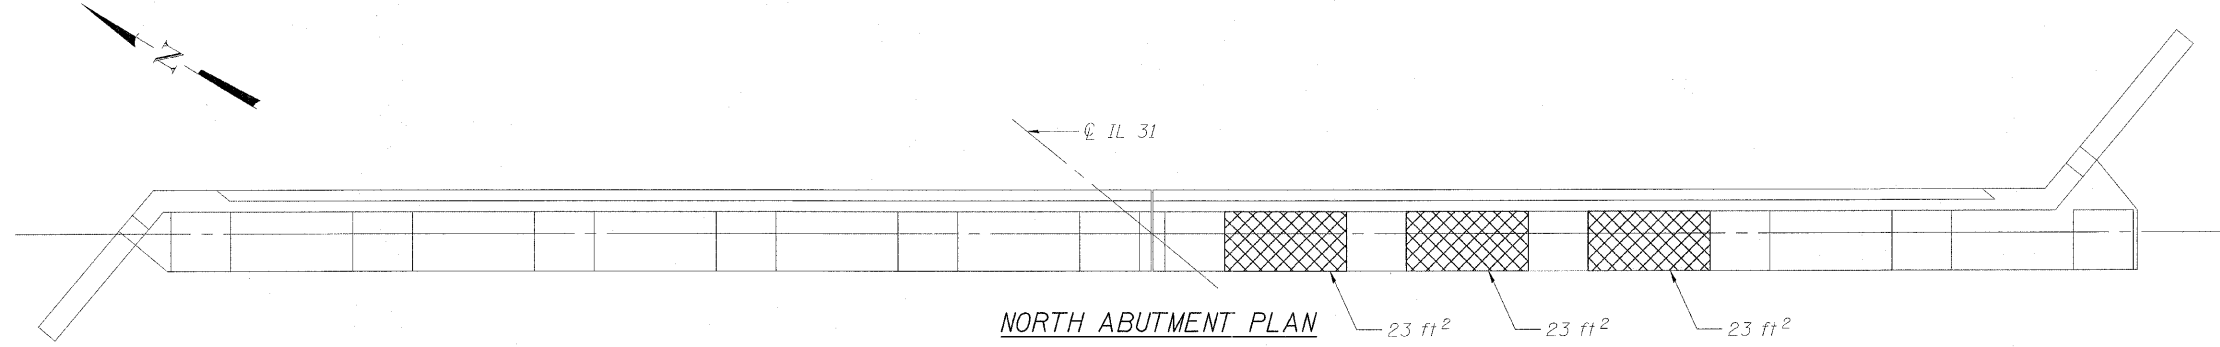

LEGEND

 Structural Repair of Concrete  
(Depth equal to or less than 5")

BILL OF MATERIAL

ITEM	UNIT	QUANTITY
Structural Repair of Concrete (Depth equal to or less than 5 Inches)	Sq. Ft.	253

DESIGNED - TAH
CHECKED - DF
DRAWN - LAM
CHECKED - TAH

BOWMAN, BARRETT & ASSOCIATES INC.  
CONSULTING ENGINEERS  
Chicago, Illinois  
312.228.0100  
www.bbandainc.com  
Job. No. 910



SHEET NO. S-26 S-34 SHEETS	F.A.U. RTE. 3887	SECTION R-VB-R	COUNTY KANE	TOTAL SHEETS 83	SHEET NO. 60
	CONTRACT NO. 60C06				
FED. ROAD DIST. NO. 1 ILLINOIS FED. AID PROJECT					

ABUTMENT REPAIR DETAILS  
STRUCTURE NO. 045-0016

6/27/2008 10:05 AM