
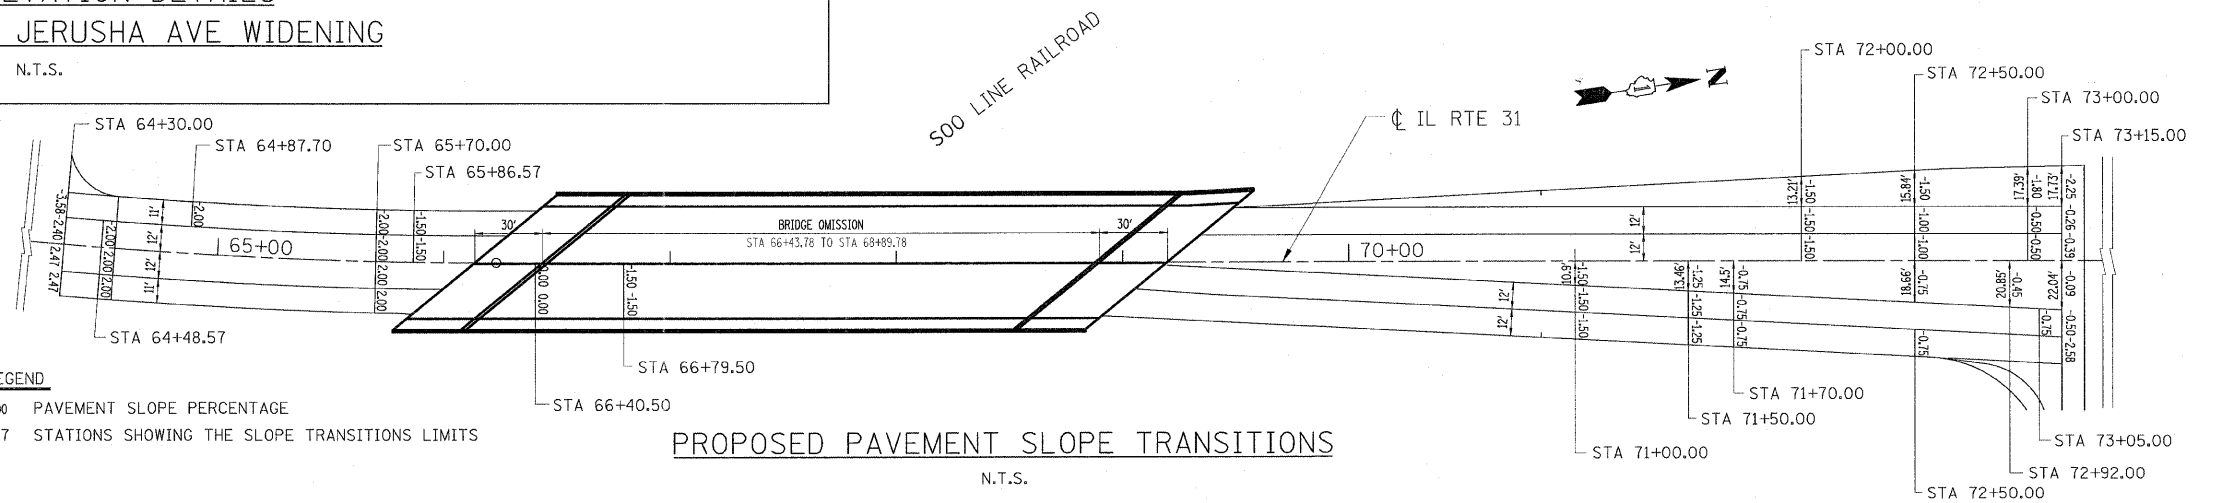


PROPOSED ELEVATION DETAILS
FOR IL RTE 31 AND JERUSHA AVE WIDENING
N.T.S.

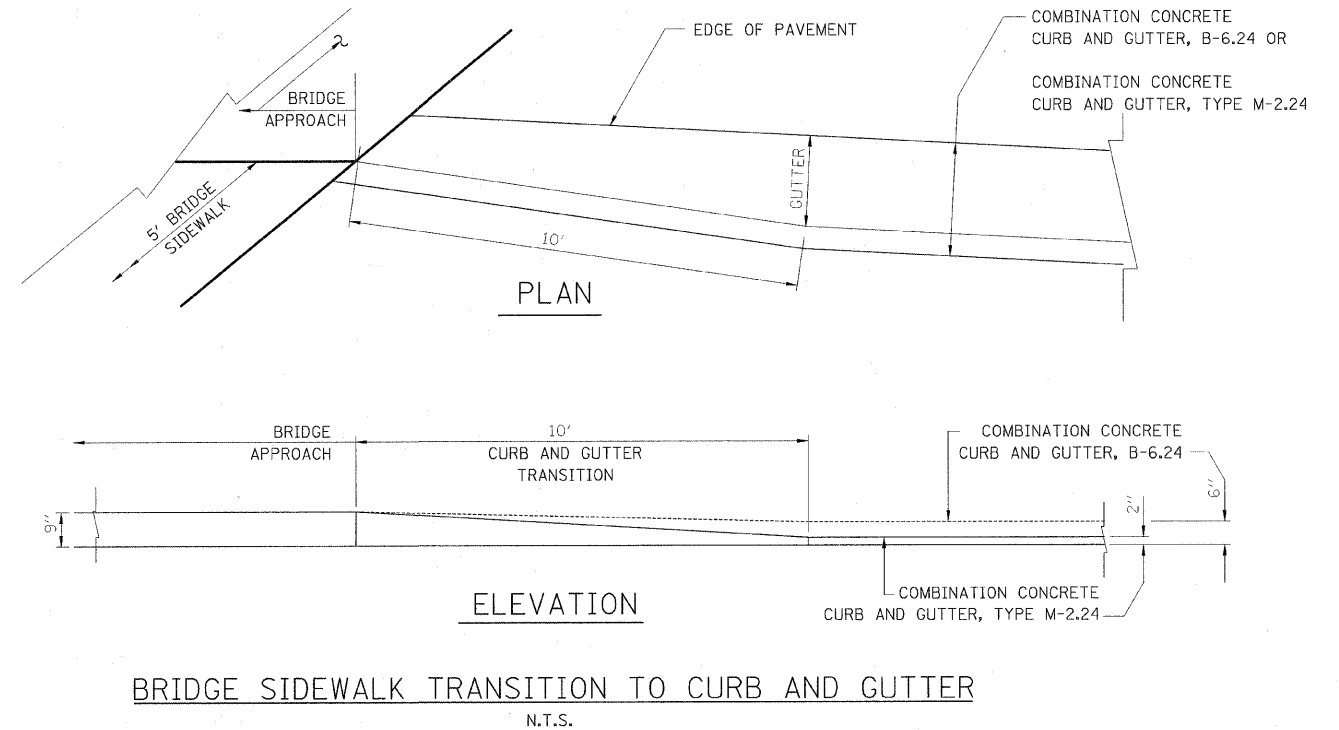

LEGEND
2.00 PAVEMENT SLOPE PERCENTAGE
STA 64+48.57 STATIONS SHOWING THE SLOPE TRANSITIONS LIMITS
N.T.S.

BOWMAN, BARRETT & ASSOCIATES INC.
CONSULTING ENGINEERS
Chicago, Illinois
312.228.0100
www.bbandainc.com

FILE NAME = D:\60060-sht-Details.dgn	USER NAME = default	DESIGNED -	REVISED -
		DRAWN -	REVISED -
		CHECKED -	REVISED -
		DATE - 07/01/2011	REVISED -

STATE OF ILLINOIS
DEPARTMENT OF TRANSPORTATION

CIVIL DETAILS

SCALE: NTS SHEET NO. 2 OF 2 SHEETS STA. NA TO STA. NA

F.A. RTE.	SECTION	COUNTY	TOTAL SHEETS	SHEET NO.
3887	R-VB-R	KANE	83	70
CONTRACT NO. 60C06			ILLINOIS FED. AID PROJECT	

s:\100\2015\60060\1131\CADD Sheets\60060-sht-Details.dgn