



SCOPE OF WORK


1. INSTALL NEW MICROWAVE LINK BETWEEN IDOT ETP AND THE PROPOSED COMMUNICATIONS CABINET ON WEST SIDE OF DAN RYAN SOUTH OF 33RD ST. CONTRACTOR SHALL COORDINATE, FURNISH AND INSTALL ALL REQUIRED EQUIPMENT FOR IDOT ETP TO VIEW VIDEO FROM UP TO 4 OF ANY OF IDOT'S TRAFFIC CAMERAS THRU LINK.
2. IDOT HAS PERFORMED A FREQUENCY INTERFERENCE FIELD TEST FOR AN UNLICENSED 5 GHz FREQUENCY AND DETERMINED THAT INTERFERENCE LEVEL IS ACCEPTABLE.

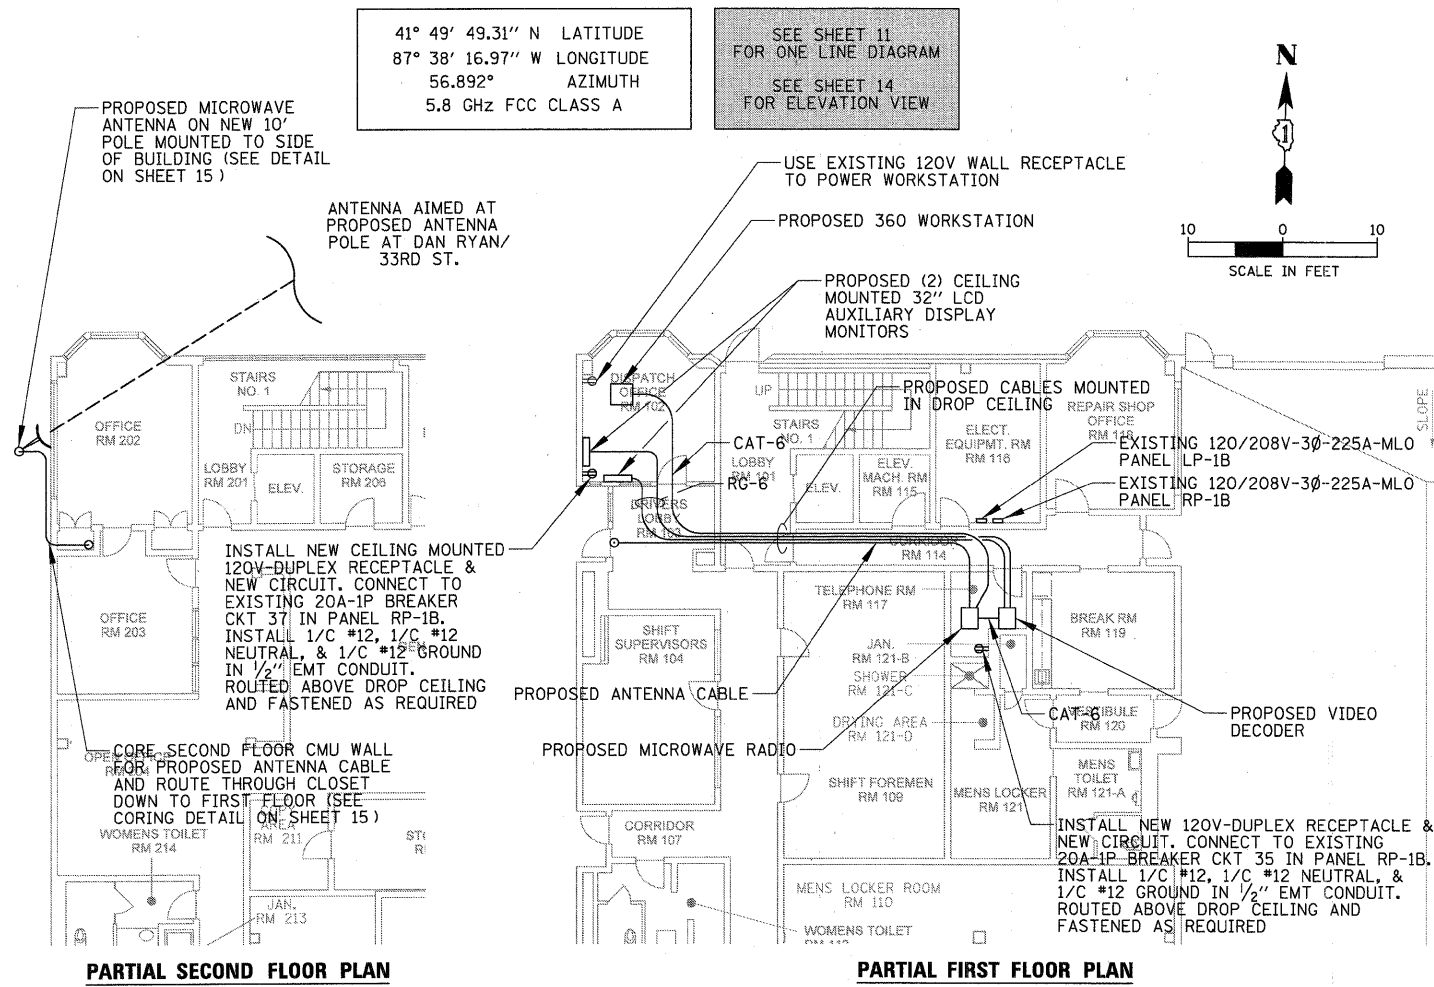

IDOT ETP BUILDING

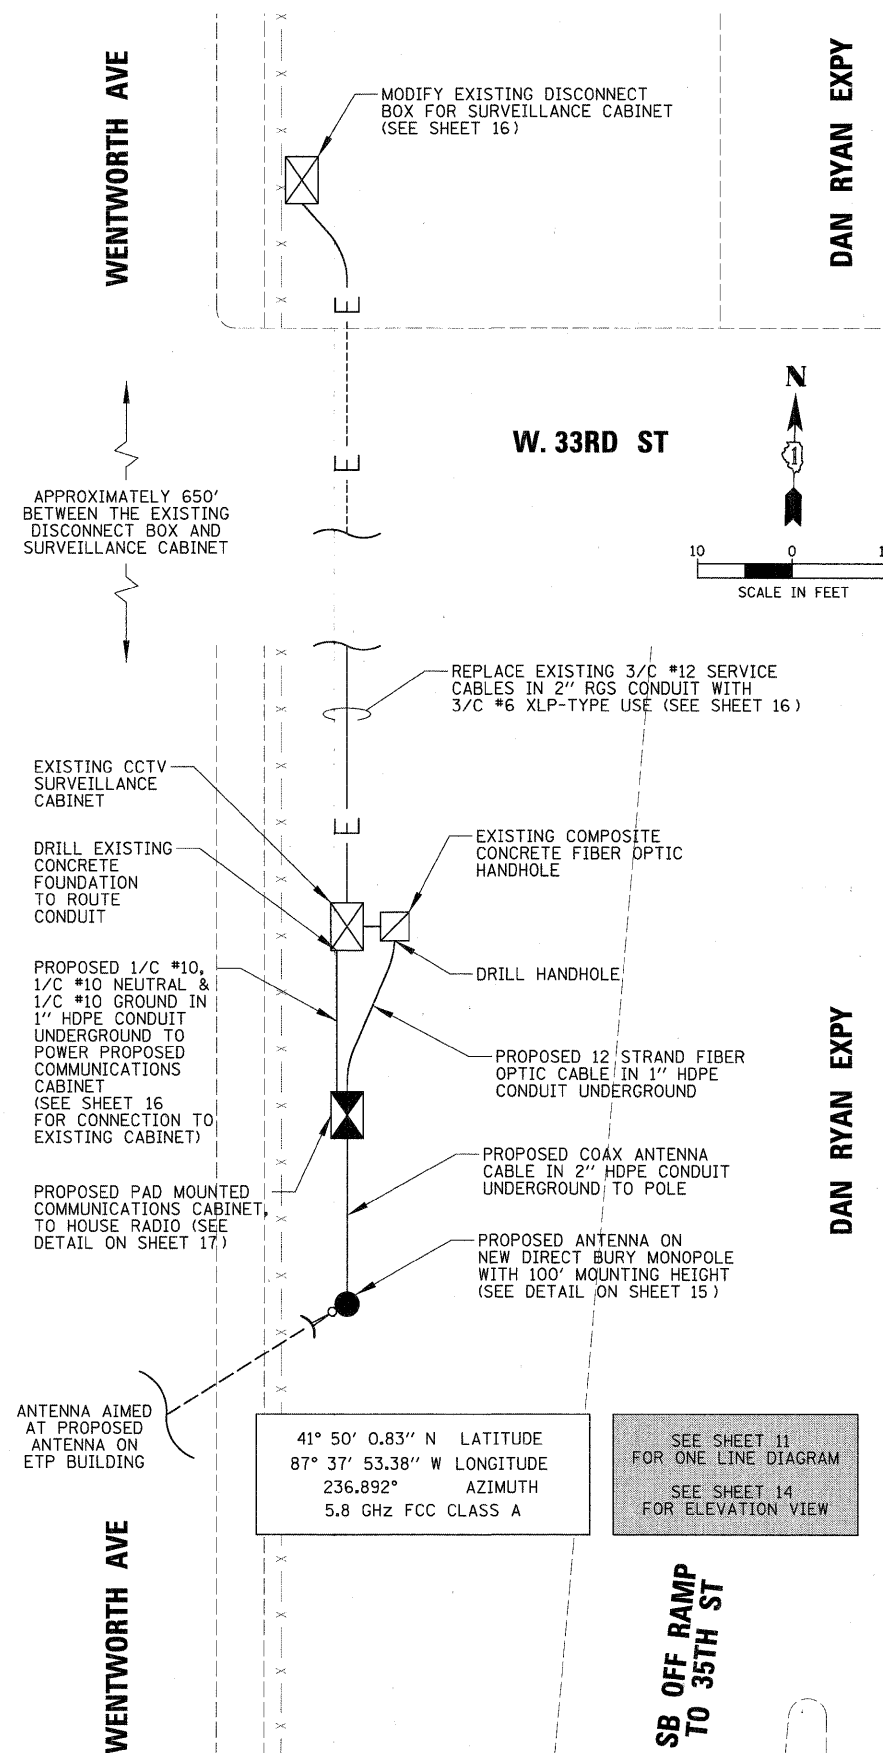

DAN RYAN & W. 33RD ST

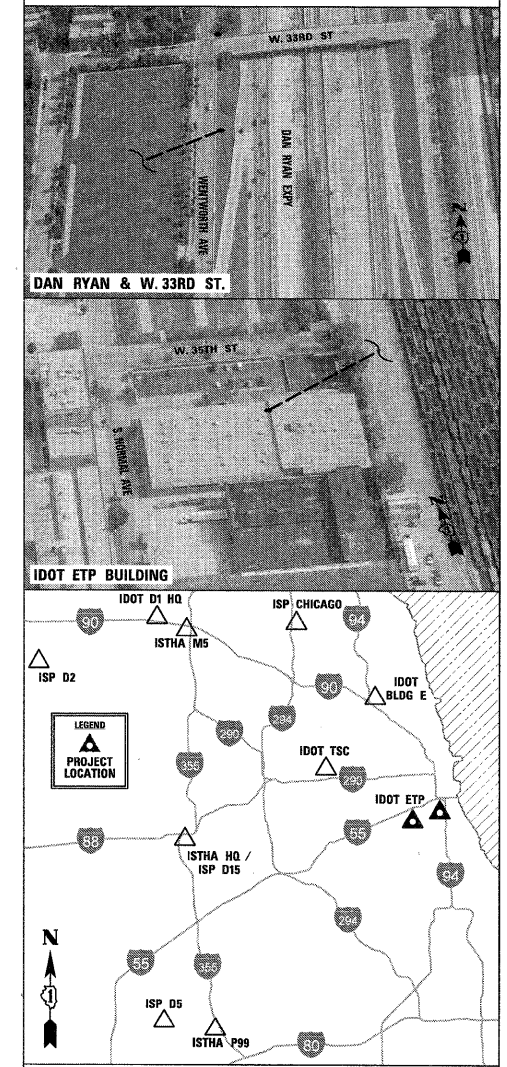

FILE NAME = N:\Idot\090122\Mech\090122.IDOTETP.PLM.01.sht	USER NAME = ADERICCO	DESIGNED = AJD	REVISED = -	STATE OF ILLINOIS DEPARTMENT OF TRANSPORTATION	ITS CENTER-TO-CENTER INTEGRATION PROJECT IDOT ETP BUILDING / DAN RYAN & W. 33RD ST				F.A. RTE.	SECTION	COUNTY	TOTAL SHEETS	SHEET NO.
	PLOT SCALE = 10'	DRAWN = KWB	REVISED = -		SCALE: 1" = 10'	SHEET NO.	OF	SHEETS	STA.	TO STA.	VARIES	17	7
	PLOT DATE = 5/12/2011	CHECKED = JPC	REVISED = -										
		DATE = 5/12/2011	REVISED = -										
										CONTRACT NO. 60I34			ILLINOIS FED. AID PROJECT