


FINAL SURVEY	SURVEYED	DATE
NOTE BOOK	PLOTTED	
NO.	TEMPLATE	
	AREAS	CHECKED
	AREAS	CHECKED

ORIGINAL SURVEY	SURVEYED	DATE
NOTE BOOK	PLOTTED	
NO.	TEMPLATE	
	AREAS	CHECKED
	AREAS	CHECKED

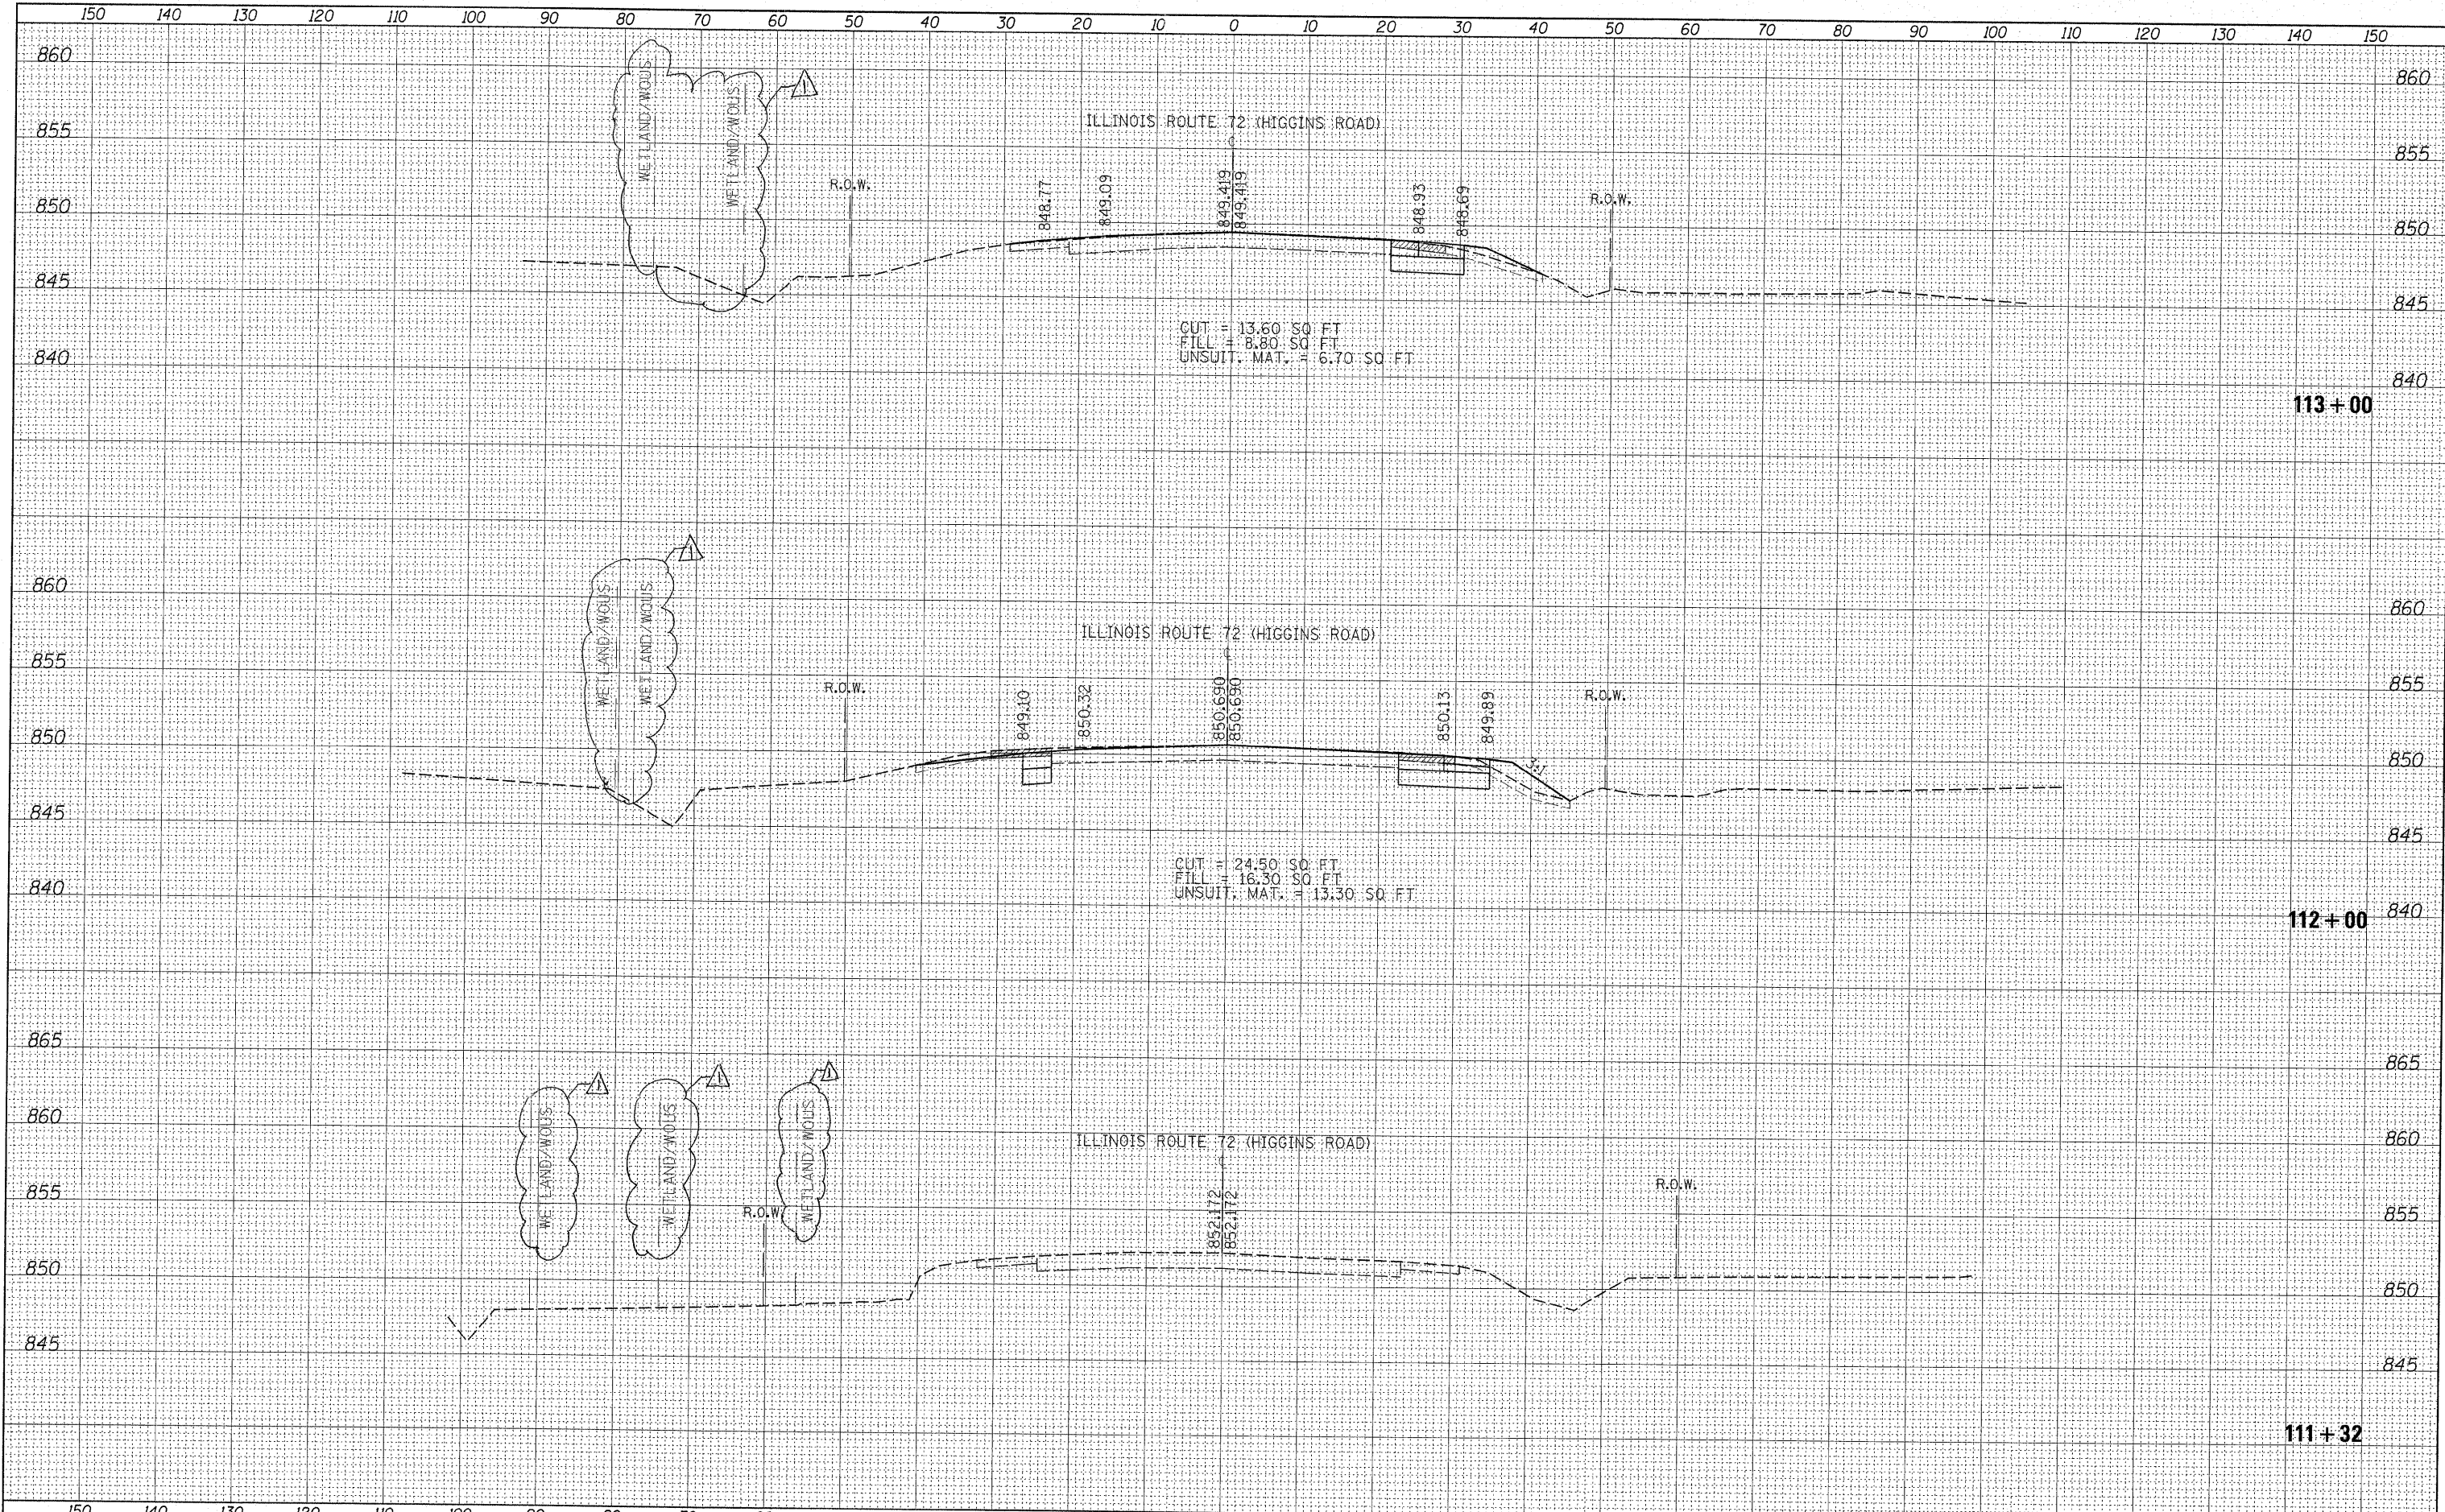

FILE NAME =	USER NAME = shiransab	DESIGNED -	REVISED -	REV. 9/16/2011	STATE OF ILLINOIS DEPARTMENT OF TRANSPORTATION	IL. RTE. 72 RANDALL RD. CROSS SECTIONS		F.A.P. RTE.	SECTION	COUNTY	TOTAL SHEETS	SHEET NO.
c:\p\work\pwsdot\shiransab\0126931\PI110008-shiransab-1172-1.dgn		DRAWN -	REVISED -			341	62-N-1	KANE	148	134		
PLOT SCALE = 10,000' / in.		CHECKED -	REVISED -			SCALE: SHEET NO. OF SHEETS STA. 111+32 TO STA. 113+00		CONTRACT NO. 60K09		ILLINOIS FED. AID PROJECT		
PLOT DATE = 9/6/2011		DATE -	REVISED -									