


DATE	
BY	
FINAL SURVEY	SURVEYED
NOTE BOOK NO.	PIOTTED
	TEMPLATE
	AREAS CHECKED

DATE	
BY	
ORIGINAL SURVEY	SURVEYED
NOTE BOOK NO.	PIOTTED
	TEMPLATE
	AREAS CHECKED

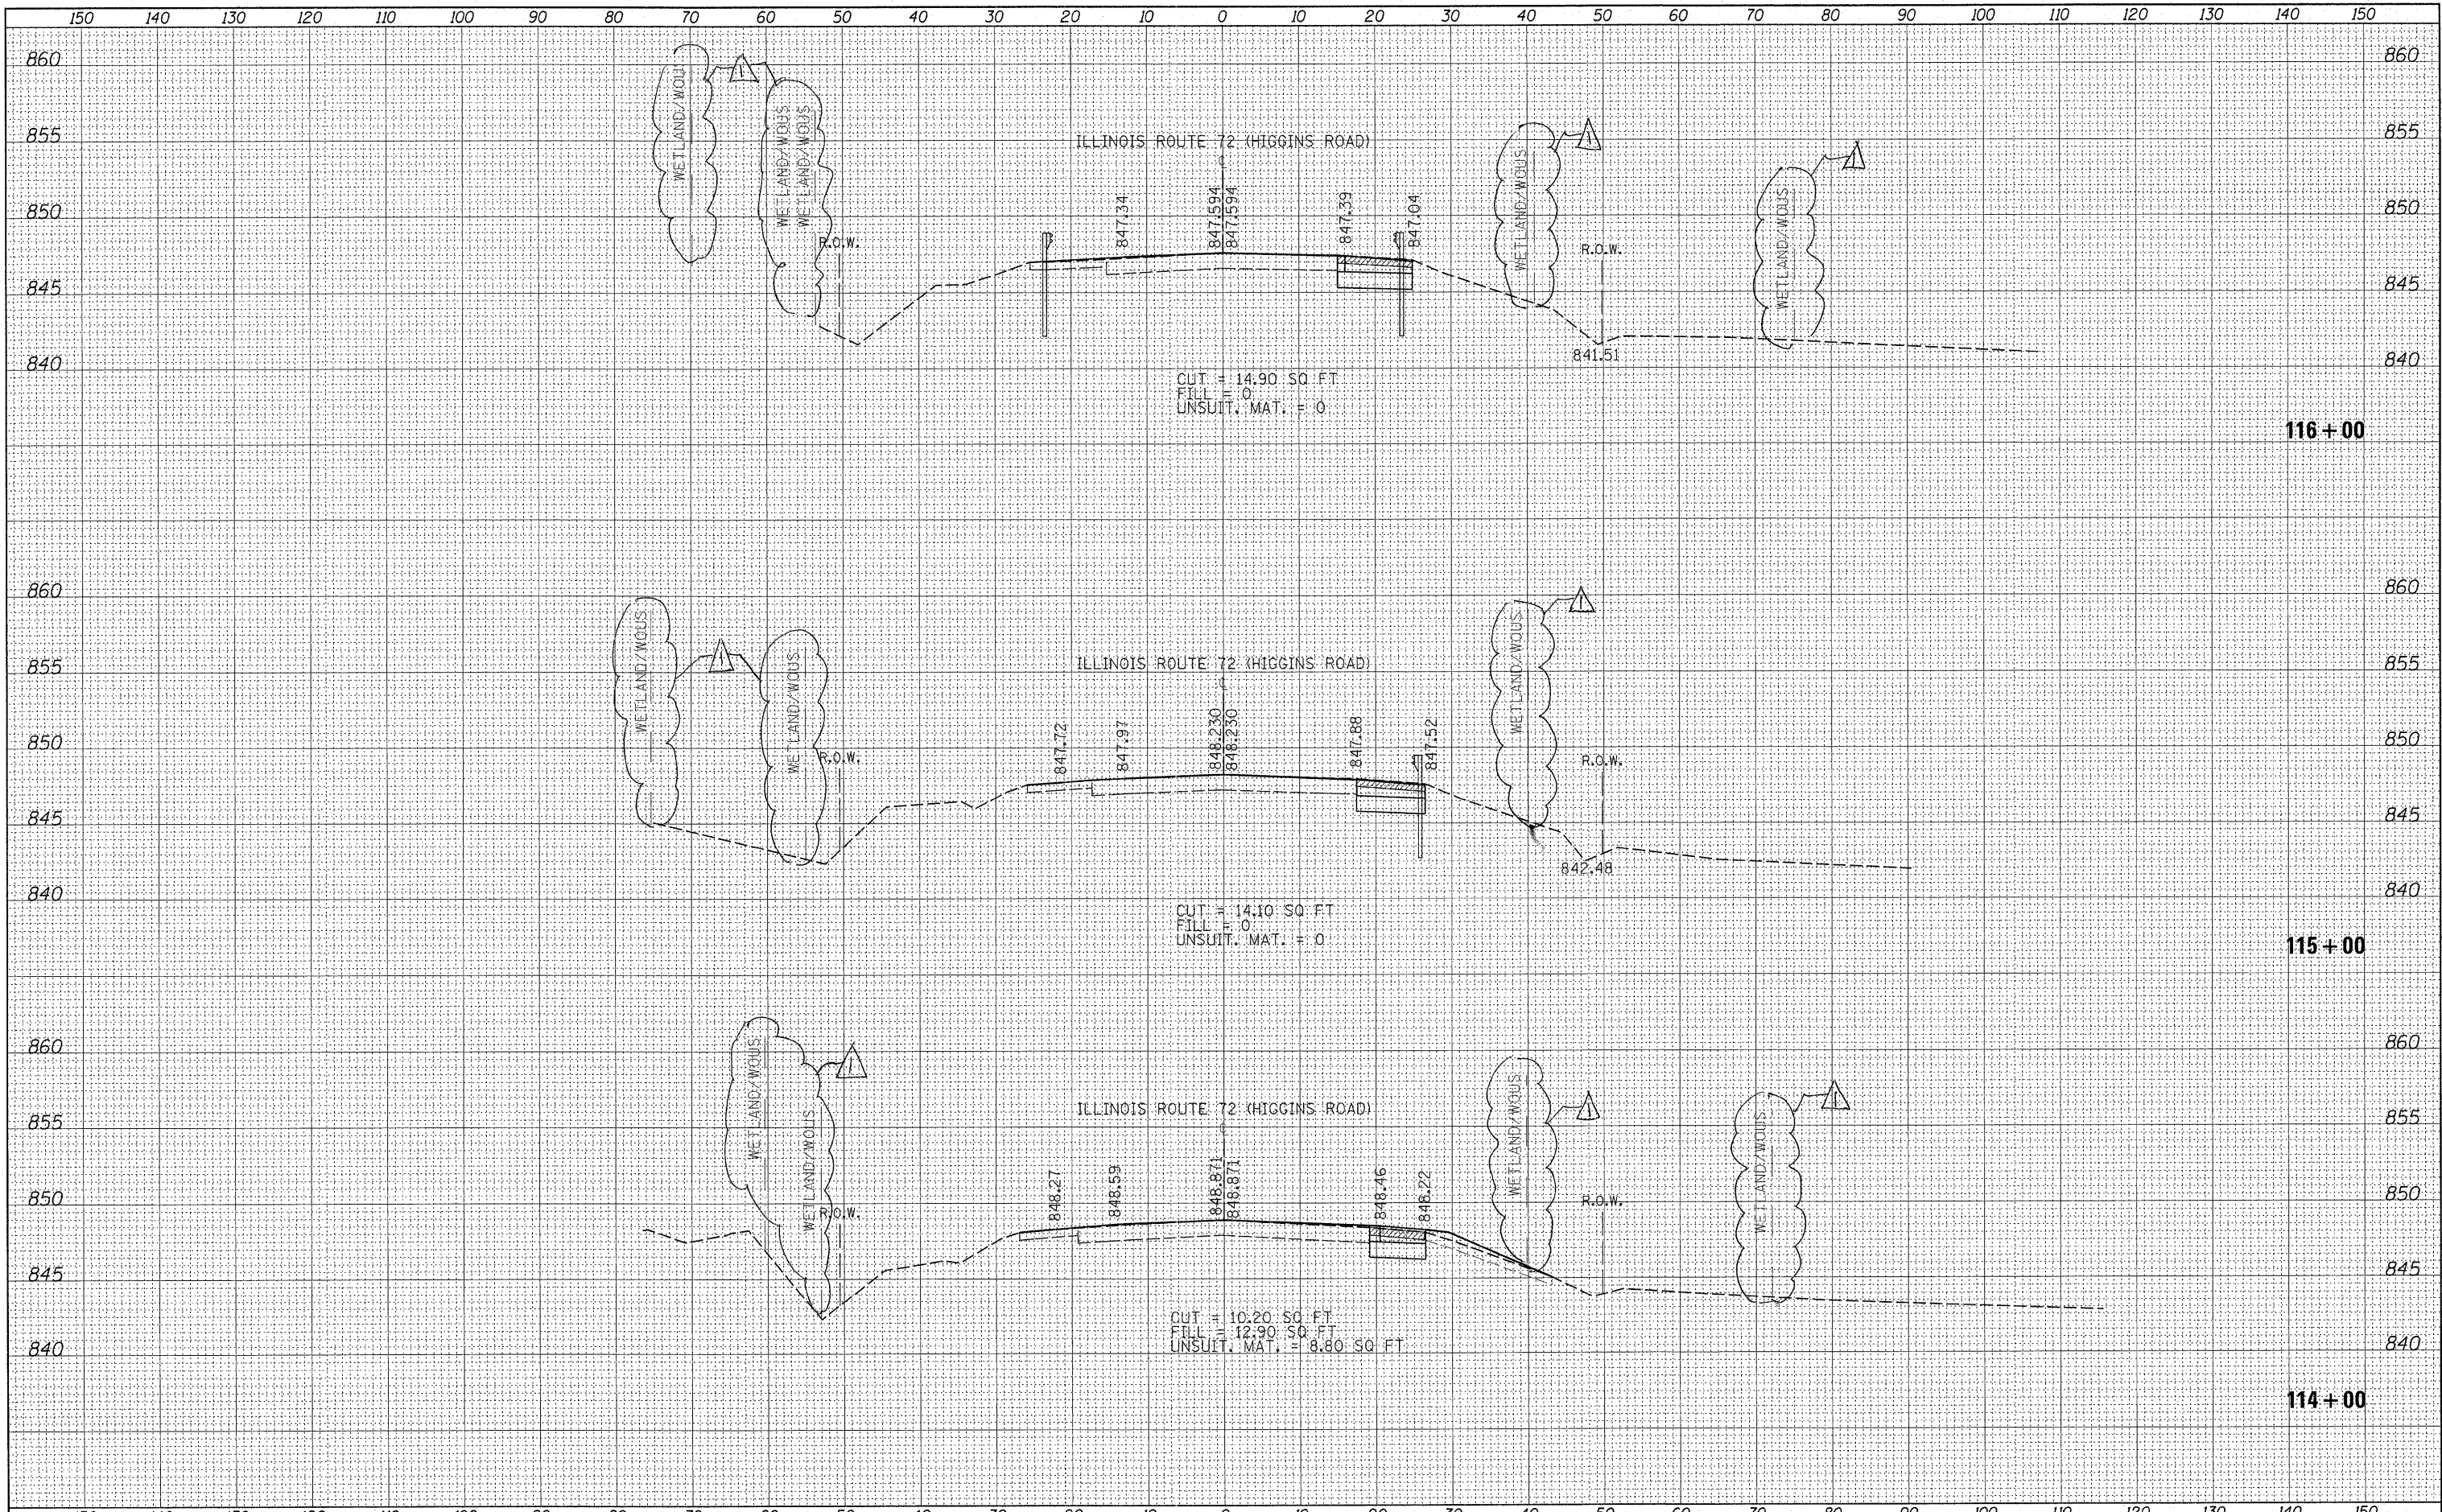

FILE NAME =	USER NAME = shronisb	DESIGNED -	REVISED -	IL. RTE. 72 RANDALL RD.				F.A.P. RTE. 341	SECTION 62-N-1	COUNTY KANE	TOTAL SHEETS 148	SHEET NO. 135
ct:\pw_work\p\sidot\shronisb\d0126931\110008-shr	xs\ht-1172-1.dgn	DRAWN -	REVISED -	STATE OF ILLINOIS DEPARTMENT OF TRANSPORTATION				CONTRACT NO. 60K09		ILLINOIS FED. AID PROJECT		
PLOT SCALE = 10.0000' / 1in.	CHECKED -	REVISED -	REVISED -	SCALE:				SHEET NO.	OF SHEETS	STA. 114+00	TO STA. 116+00	
PLOT DATE = 9/7/2011	DATE -	REVISED -	REVISED -									