


DATE	
BY	
SURVEYED	
PLOTTED	
TEMPLATE	
NOTE BOOK	
AREAS CHECKED	
NO.	

DATE	
BY	
SURVEYED	
PLOTTED	
TEMPLATE	
NOTE BOOK	
AREAS CHECKED	
NO.	

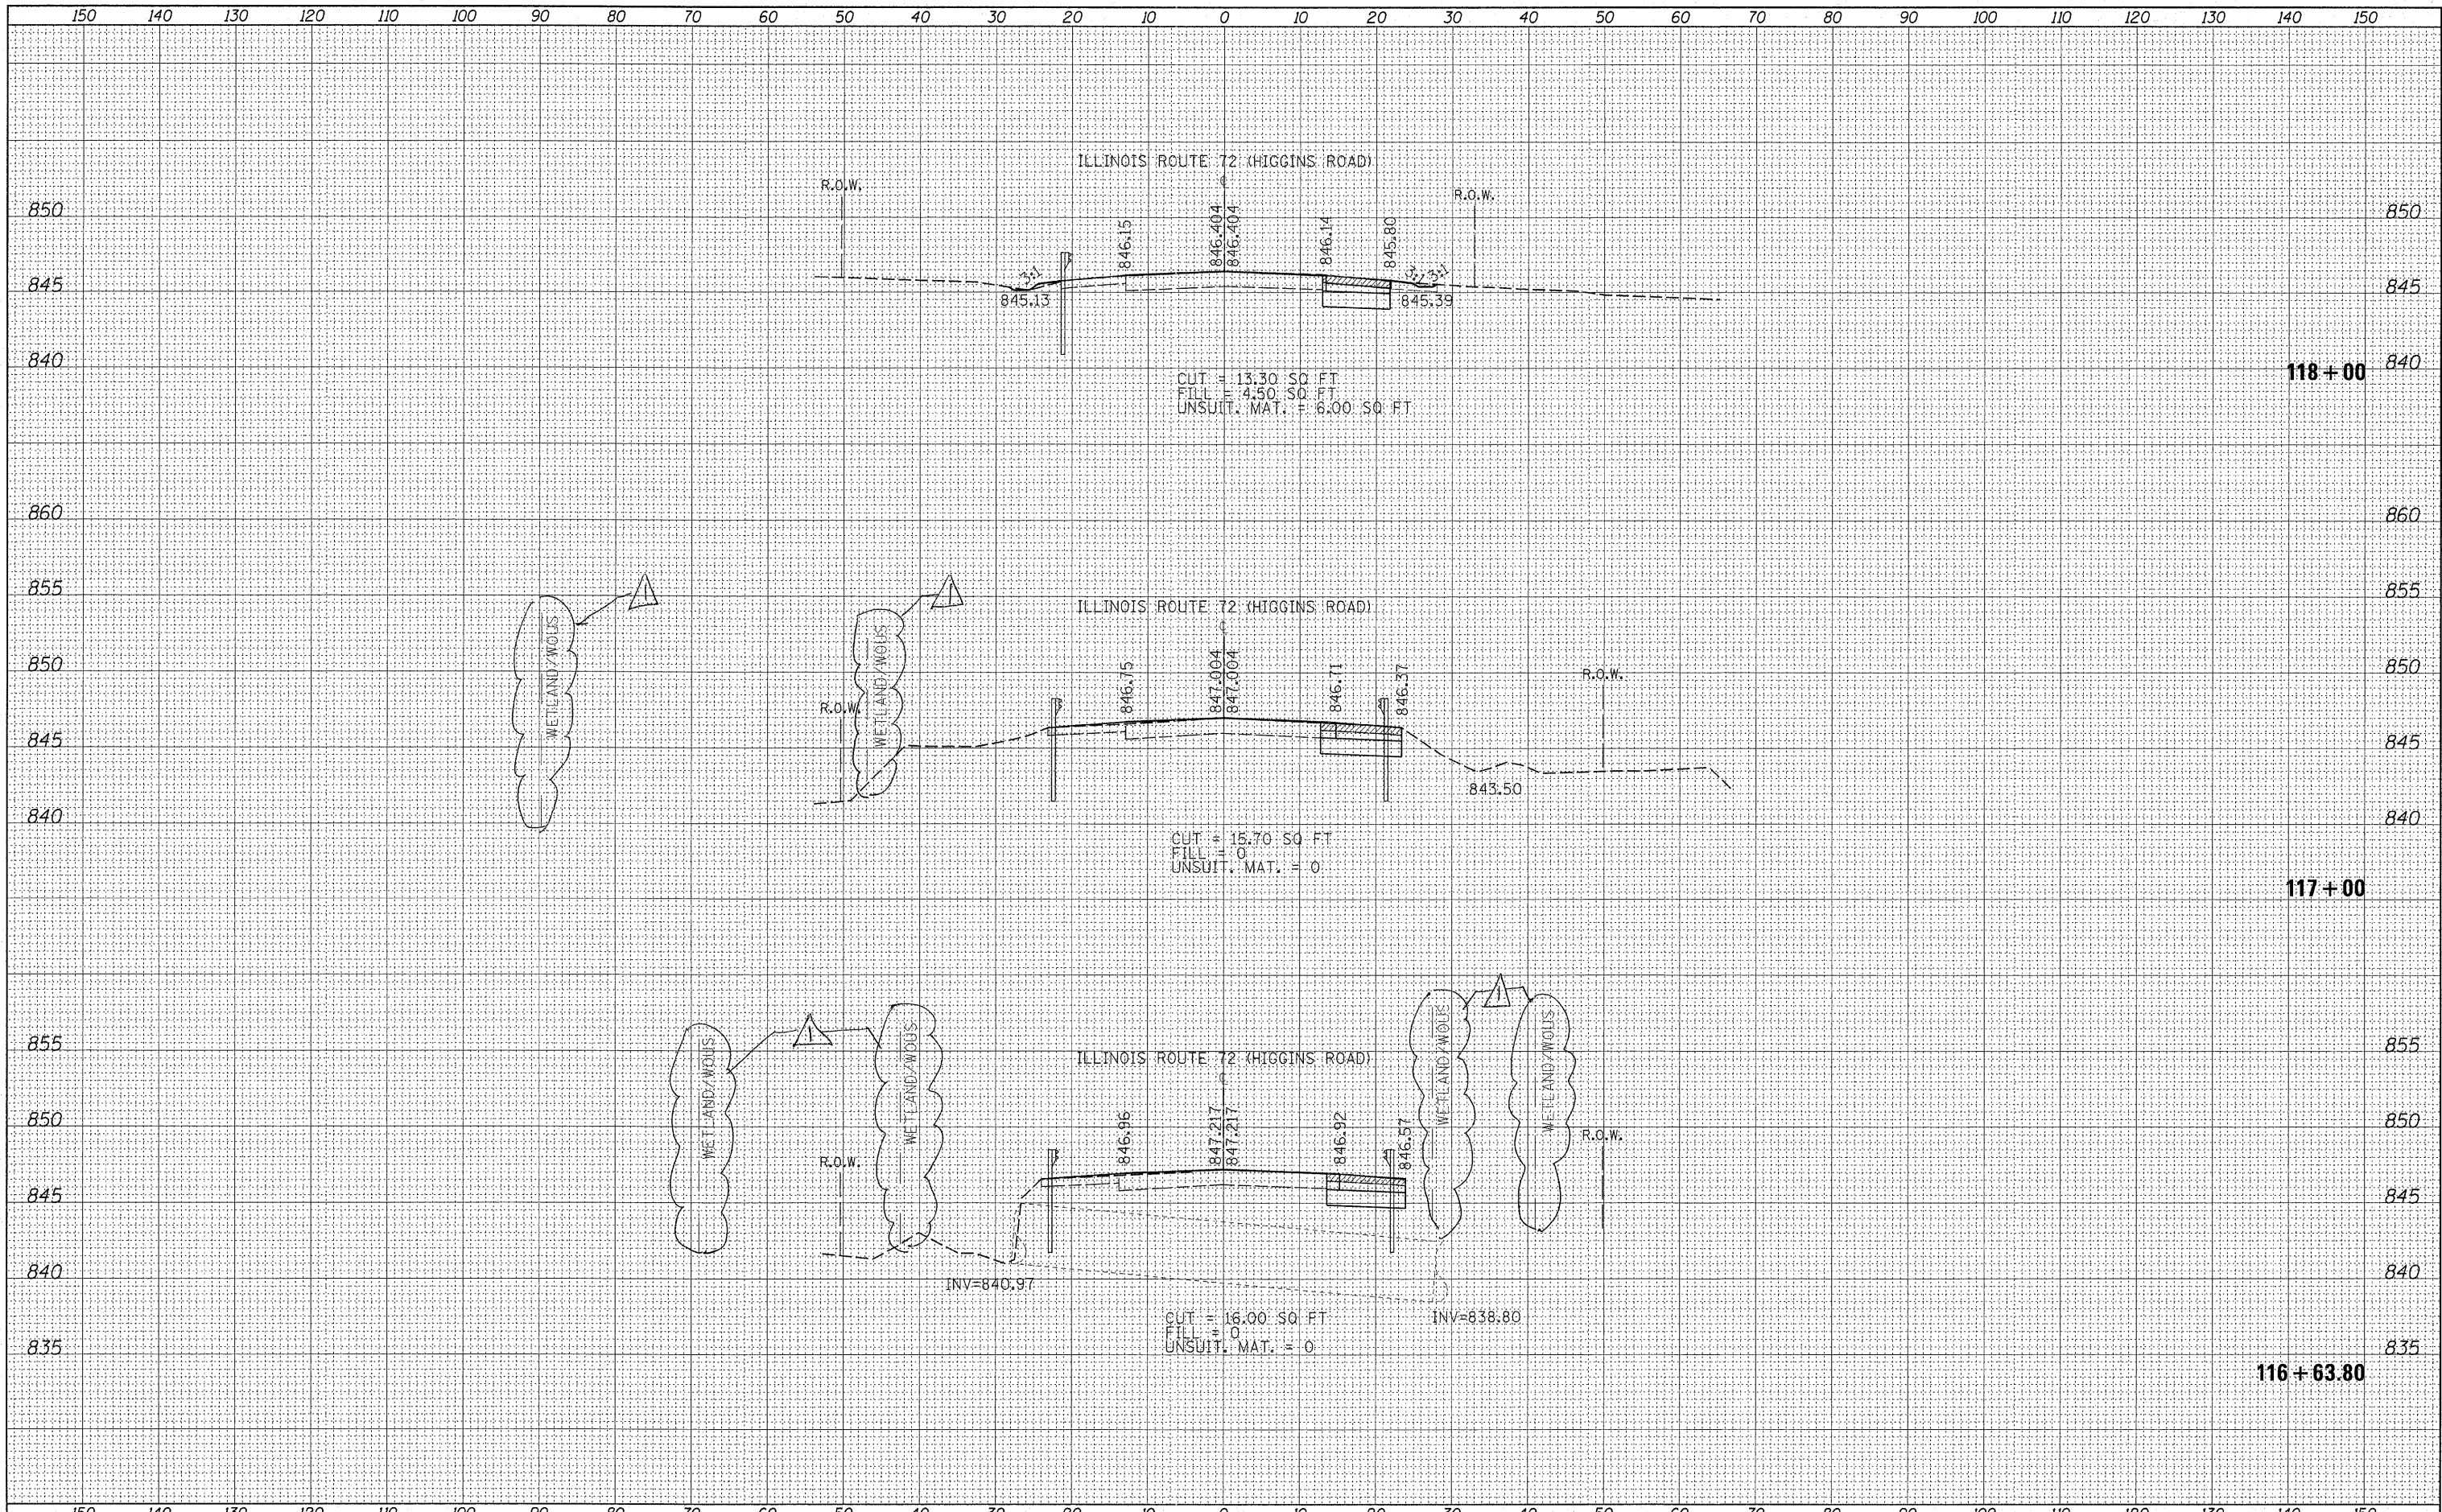

FILE NAME = c:\pwork\p10dot\shuranisb\d0126931\p110008-sh

USER NAME = shuranisb
 xssht-1172-1.dgn
 PLOT SCALE = 10.0000' / in.
 PLOT DATE = 9/7/2011

DESIGNED -
 DRAWN -
 CHECKED -
 DATE -

REVISED - Δ REV 9/16/11
 REVISED -
 REVISED -
 REVISED -

**STATE OF ILLINOIS
 DEPARTMENT OF TRANSPORTATION**

**IL. RTE. 72 RANDALL RD.
 CROSS SECTIONS**

SCALE: SHEET NO. OF SHEETS STA. 116+64 TO STA. 118+00

F.A.P. RTE. 341	SECTION 62-N-1	COUNTY KANE	TOTAL SHEETS 148	SHEET NO. 136
CONTRACT NO. 60K09			ILLINOIS FED. AID PROJECT	