


DATE	
BY	
FINAL SURVEY	
SHRINKED PLOTTED	
NOTE BOOK	
NO.	
AREAS CHECKED	

DATE	
BY	
ORIGINAL SURVEY	
SHRINKED PLOTTED	
NOTE BOOK	
NO.	
AREAS CHECKED	

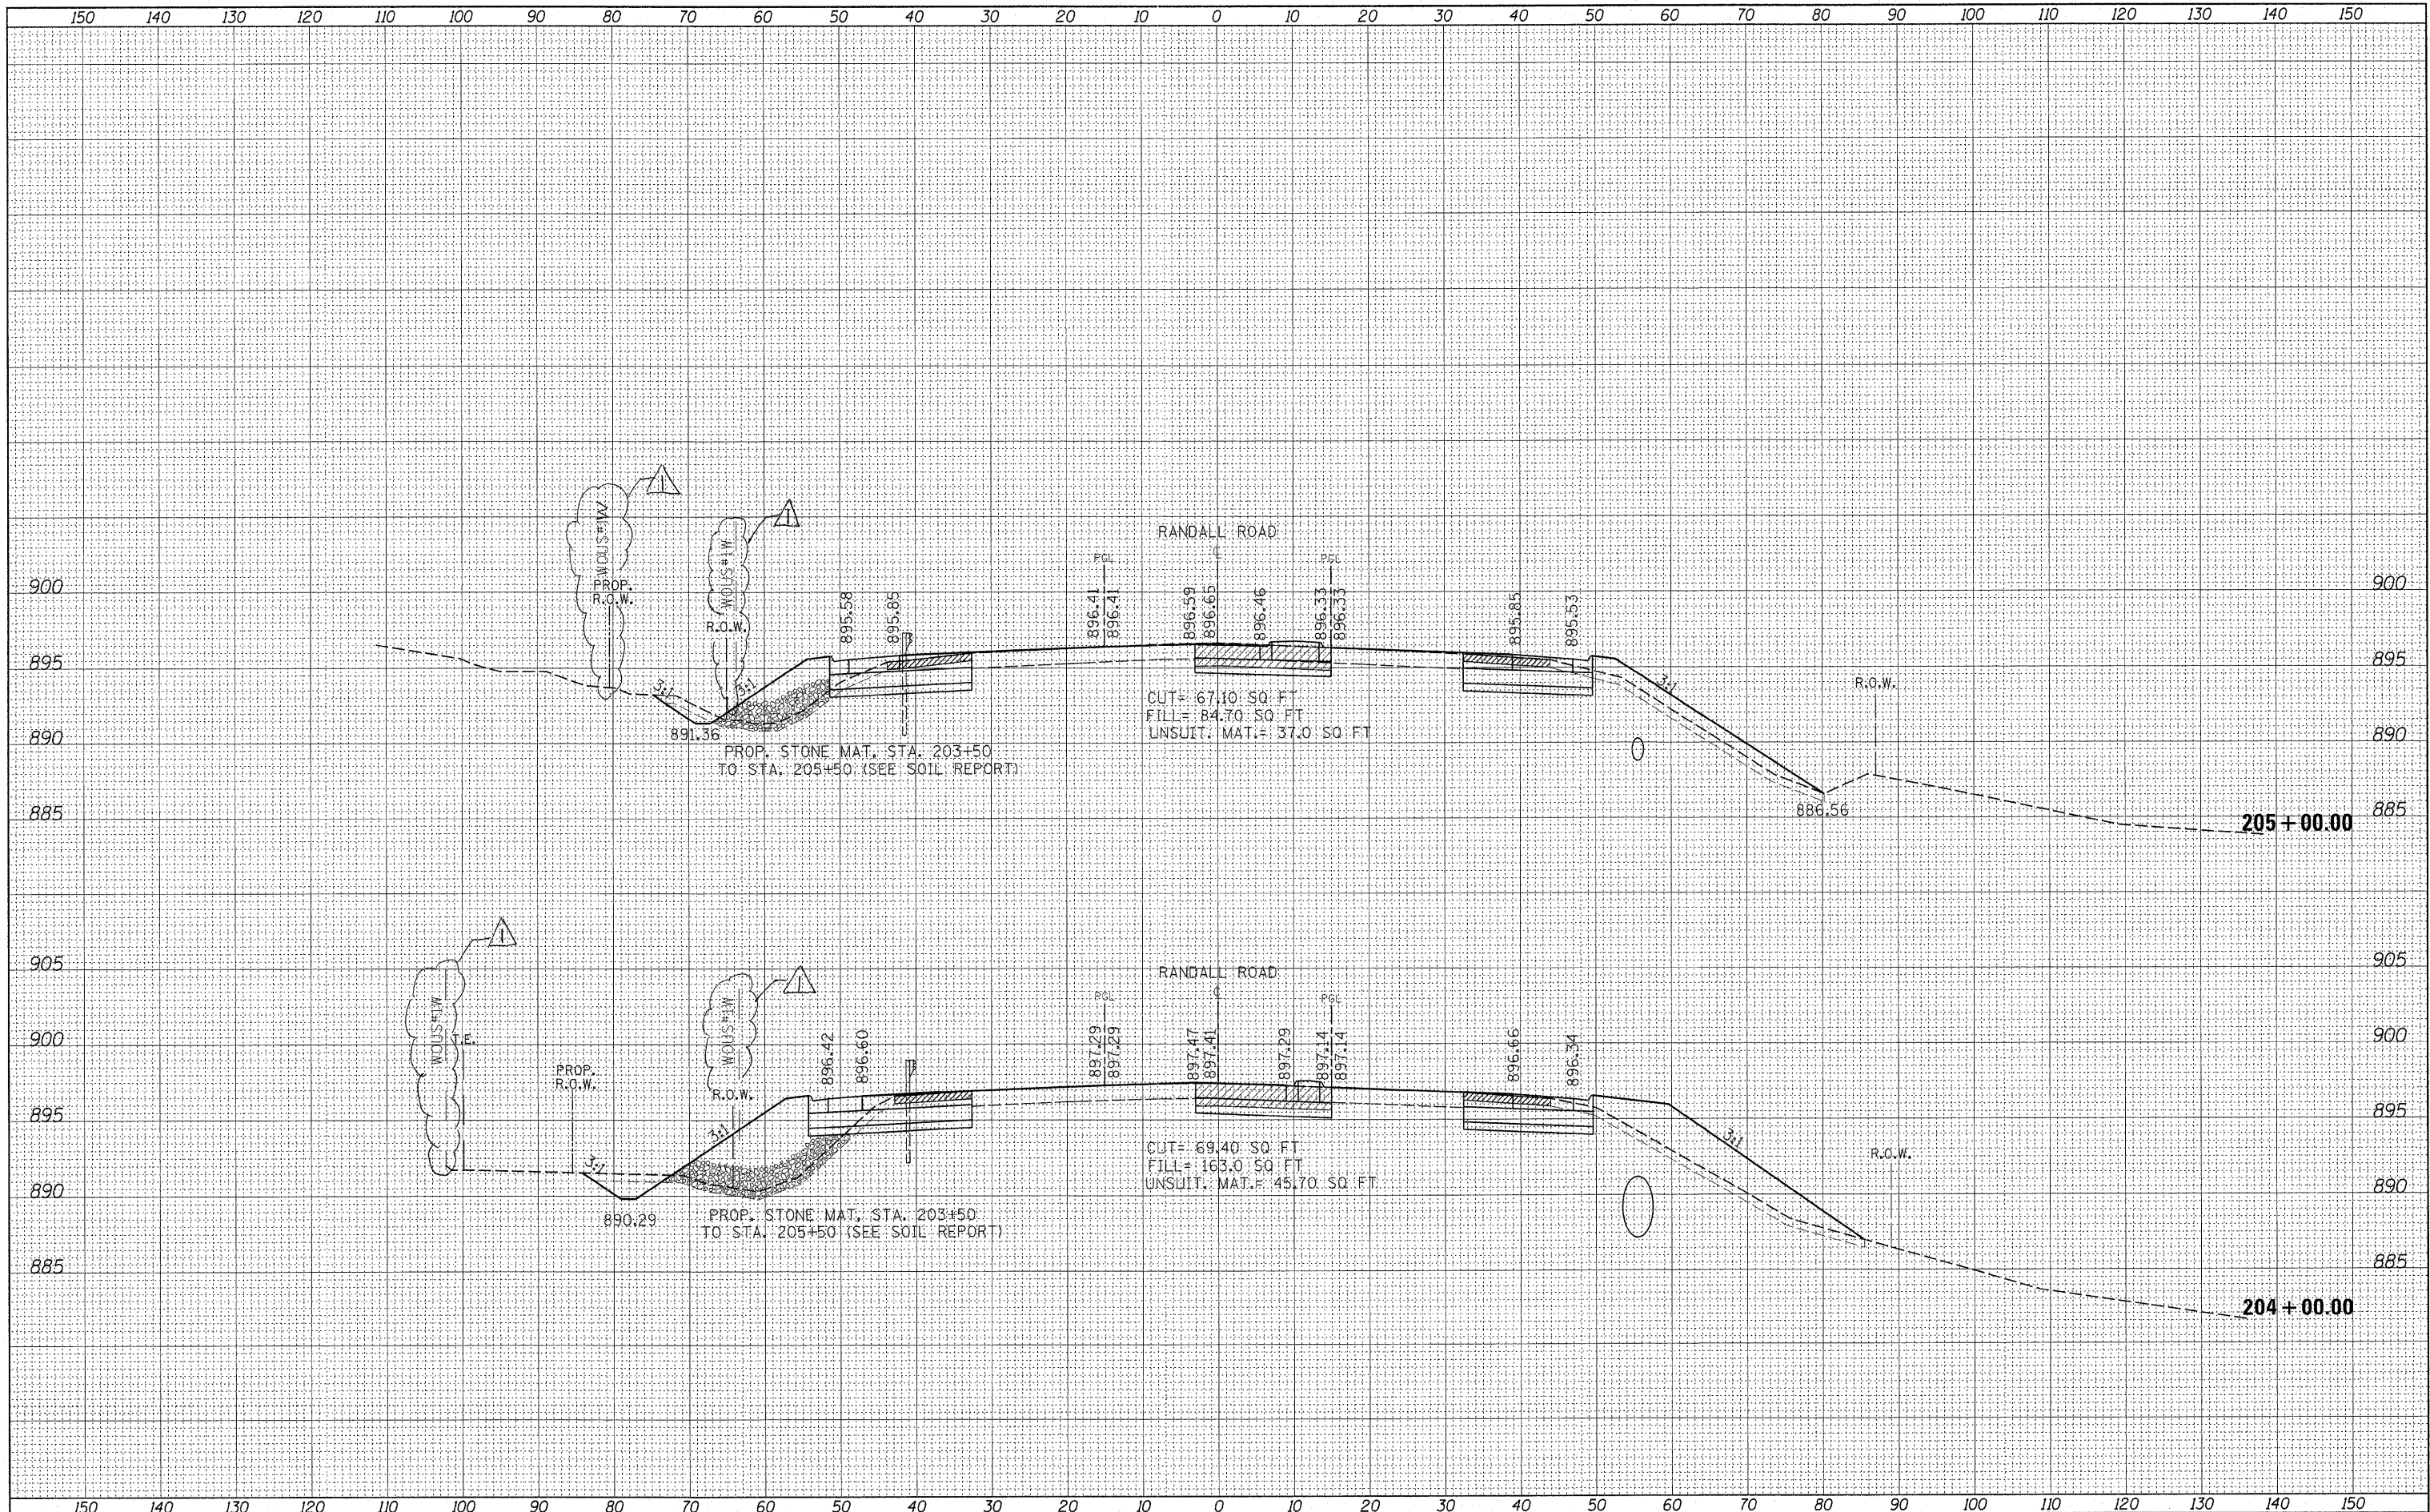

FILE NAME = P110008-sht-xxsht-Randall.dgn	USER NAME = shiranisb	DESIGNED -	REVISED - $\Delta$ REV. 9/6/2011	<b>STATE OF ILLINOIS DEPARTMENT OF TRANSPORTATION</b>	<b>RANDALL ROAD CROSS SECTIONS</b>			F.A.P. RTE. 341	SECTION 62-N-1	COUNTY KANE	TOTAL SHEETS 148	SHEET NO. 145
	PLOT SCALE = 10.0000' / 1"	DRAWN -	REVISED -		SCALE:	SHEET NO.	OF	SHEETS	STA. 204+00.00	TO STA. 205+00.00	ILLINOIS FED. AID PROJECT	
	PLOT DATE = 9/6/2011	CHECKED -	REVISED -									
		DATE -	REVISED -									
CONTRACT NO. 60K09												