



PLAN	SURVEYED	BY	DATE
	PLOTTED		
	NOTE BOOK		
	NO. _____		
	CHECKED		
	BY		
	DATE		
	CAD FILE NAME		

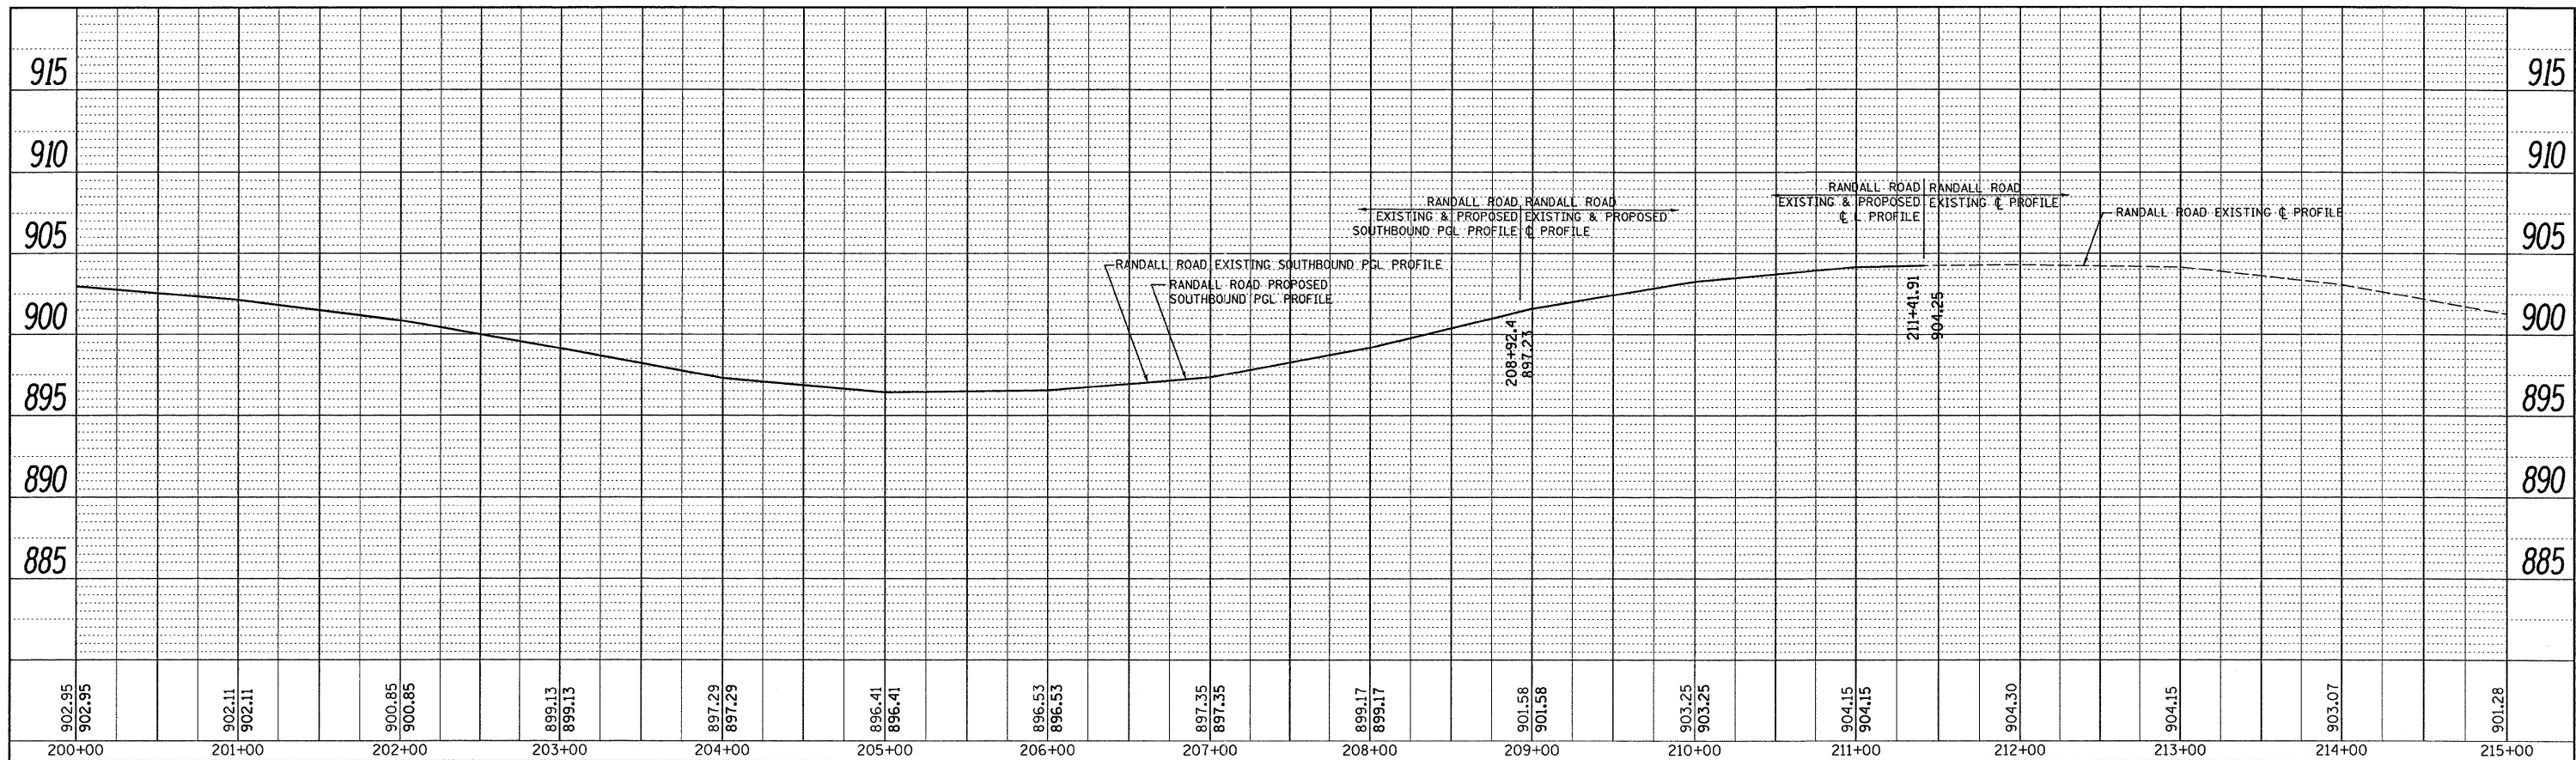

SOUTHBOUND PGL PROFILE

NORTHBOUND PGL PROFILE

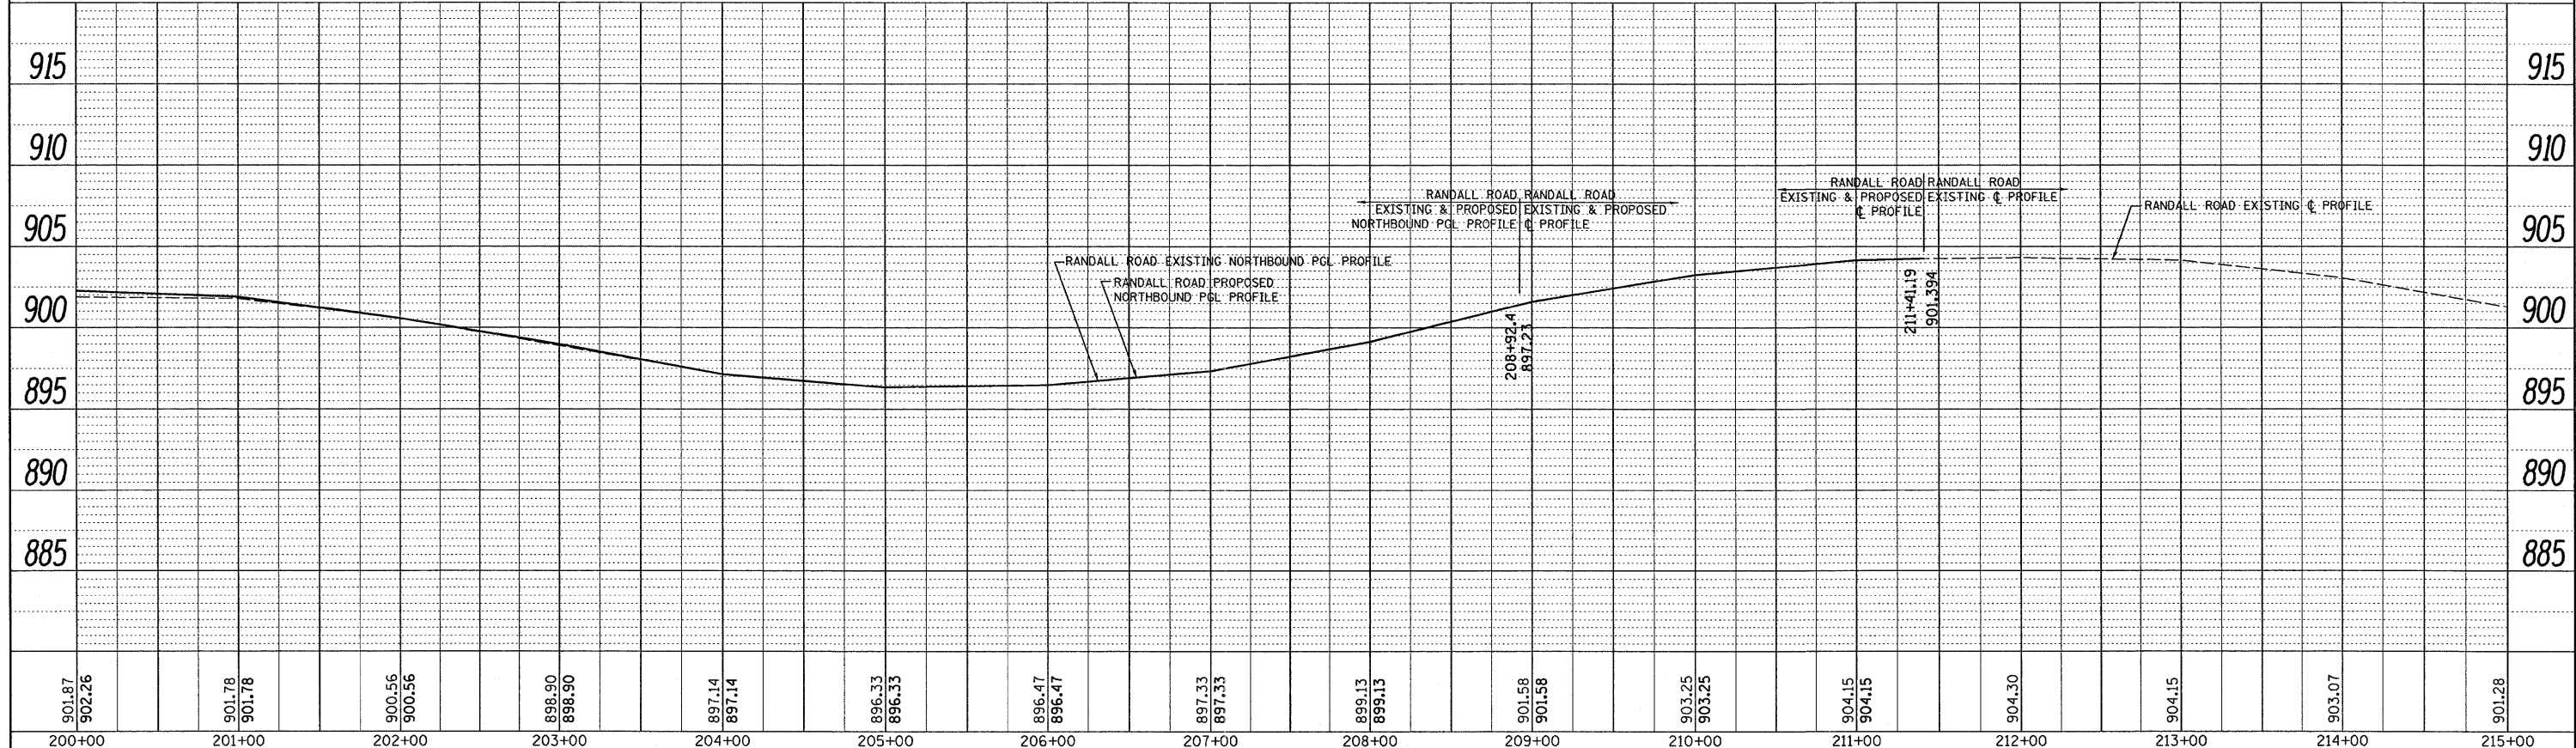

PROFILE	SURVEYED	BY	DATE
	PLOTTED		
	NOTE BOOK		
	NO. _____		
	CHECKED		
	BY		
	DATE		
	STRUCTURE NOTATION CHRD		

FILE NAME = P110008-shp-profile.dgn	USER NAME = drivakosgn	DESIGNED -	REVISED -	STATE OF ILLINOIS DEPARTMENT OF TRANSPORTATION	SCALE H: 1"= 50' SCALE V: 1"= 5'	RANDALL ROAD EXISTING & PROPOSED ROADWAY PROFILE		F.A.P. RTE. 341	SECTION 62-N-1	COUNTY KANE	TOTAL SHEETS 148	SHEET NO. 29
	PLOT SCALE = 50.0000' / IN.	DRAWN -	REVISED -			SHEET NO. OF SHEETS	STA. 200+00.00 TO STA. 215+00.00	CONTRACT NO. 60K09				
	PLOT DATE = 5/31/2011	CHECKED -	REVISED -					ILLINOIS FED. AID PROJECT				
		DATE -	REVISED -									

: 19:13:11 05/22/2011