

**LEGEND**

- T — EXISTING UNDERGROUND TELEPHONE
- W — EXISTING UNDERGROUND WATER
- E — EXISTING UNDERGROUND ELECTRIC
- G — EXISTING UNDERGROUND GAS
- CTV — EXISTING UNDERGROUND CABLE TV
- FO — EXISTING UNDERGROUND FIBER OPTIC
- S — EXISTING UNDERGROUND SANITARY SEWER

EXIST. CURVE T\_2  
 PI STA. = 95+36.98  
 $\Delta = 1^\circ 09' 12''$  (RT)  
 $D = 0^\circ 12' 37''$   
 $R = 27,243.63'$   
 $T = 274.22'$   
 $L = 548.42'$   
 $E = 1.38'$   
 $e =$   
 $T.R. =$   
 $S.E. RUN =$   
 $P.C. STA. = 92+62.76$   
 $P.T. STA. = 98+11.18$

**NOTES:**

1. HORIZONTAL CONTROL, VERTICAL CONTROL, CENTERLINE ALIGNMENT, TOPOGRAPHY, FEATURES, AND ALL UTILITY LINE WORK (EXCEPTING SUE QUALITY LEVEL A LOCATIONS) WERE SUPPLIED BY ILLINOIS DEPARTMENT OF TRANSPORTATION, CONTRACT NUMBER 60012, DATED DECEMBER 19, 2008.

STATE OF ILLINOIS )  
 COUNTY OF COOK ) S.S.


UTILITY(IES) SHOWN HEREON HAVE BEEN INVESTIGATED BY ASE IN ACCORDANCE WITH SUE INDUSTRY STANDARDS QUALITY LEVEL (B). ALL OTHER INFORMATION SHOWN HAS BEEN PROVIDED BY OTHERS.

FIELD WORK WAS PERFORMED BETWEEN THE 10TH OF MAY AND 21ST DAY OF MAY, A.D. 2010.

IN WITNESS WHEREOF, I HAVE HERELIANTO SET MY HAND AND SEAL THIS 24TH DAY OF MAY A.D., 2010. CHICAGO, IL.



*Steven M. Rienks*  
 STEVEN M. RIENKS - ILLINOIS PROFESSIONAL ENGINEER NUMBER 62-044619  
 MY LICENSE EXPIRES 11/30/2011

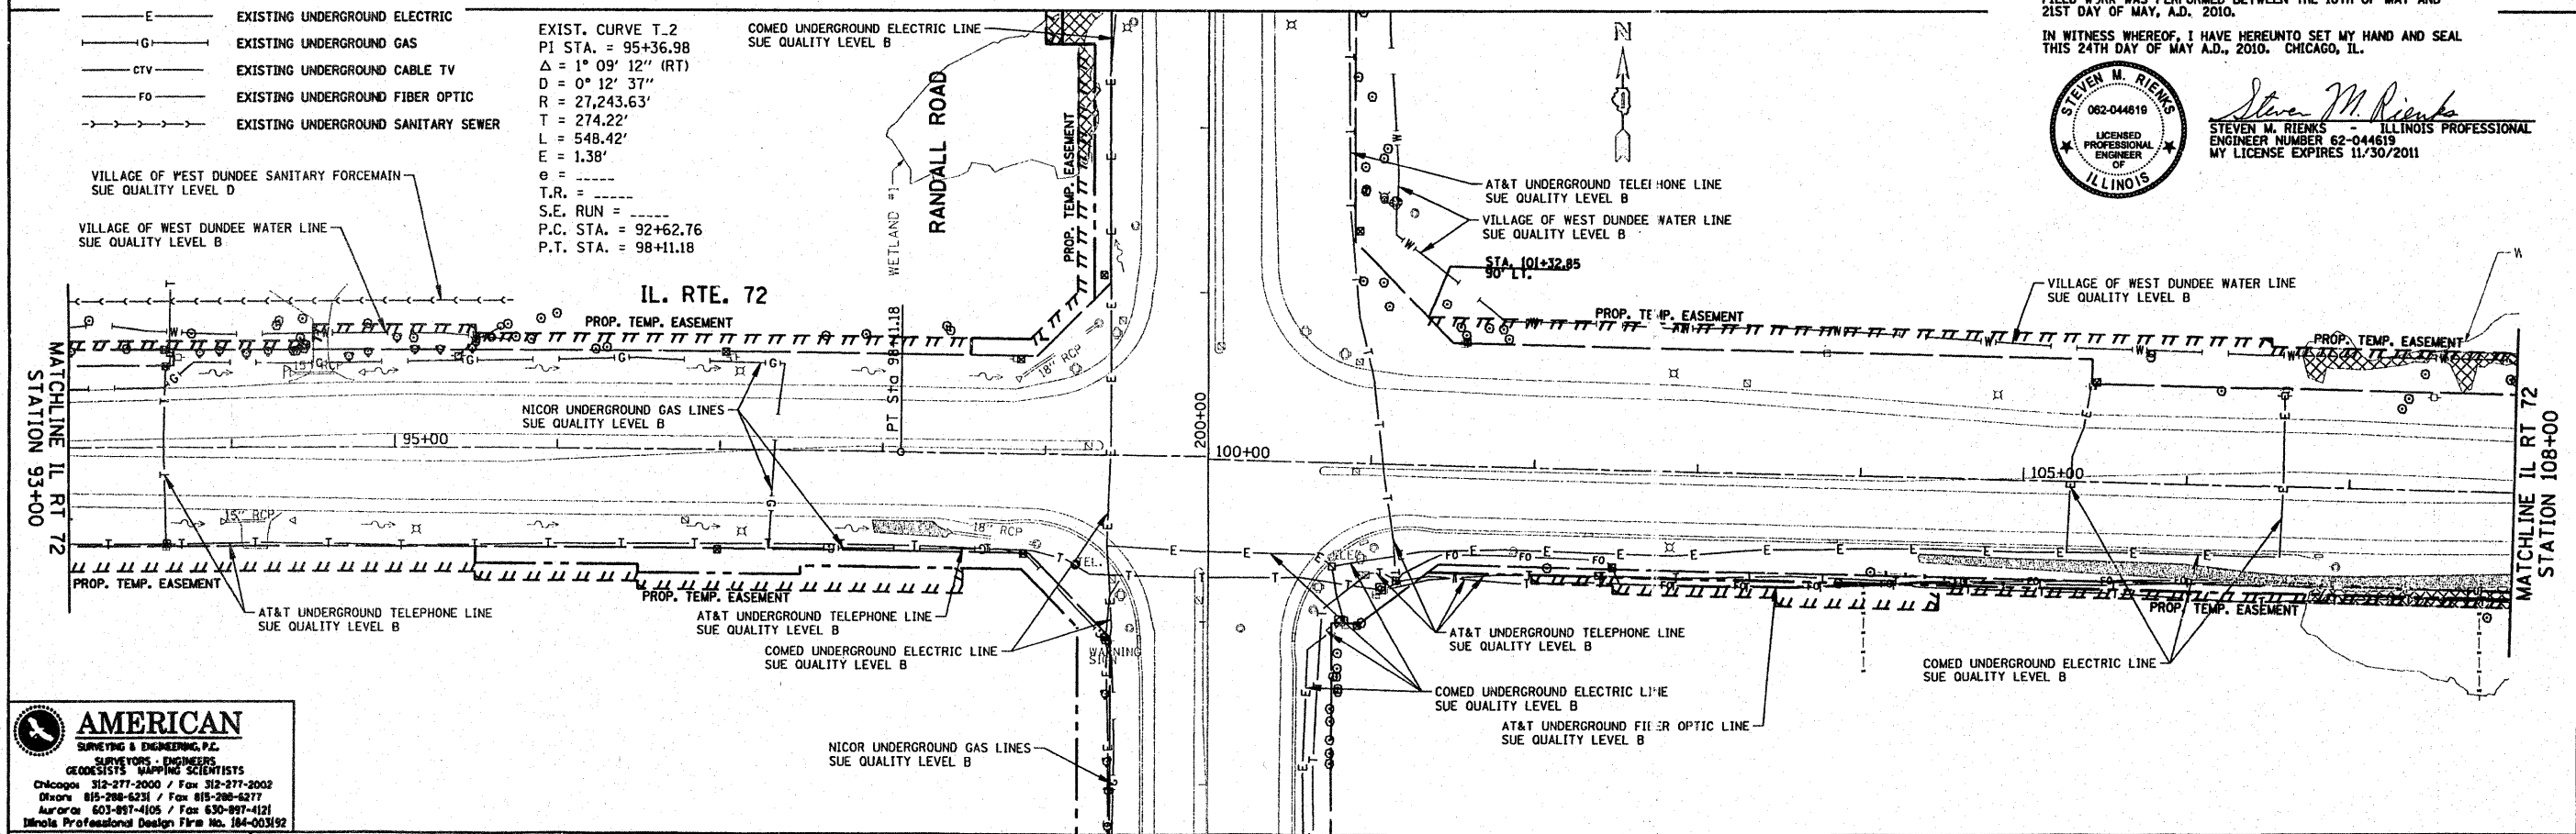

**AMERICAN**  
 SURVEYING & ENGINEERING, P.C.  
 SUPERVISORS - ENGINEERS  
 GEODESISTS - MAPPING SCIENTISTS  
 Chicago 312-277-2000 / Fax 312-277-2002  
 Dallas 817-288-6231 / Fax 817-288-6277  
 Aurora 630-997-4105 / Fax 630-997-4121  
 Illinois Professional Design Firm No. 184-003192

USER NAME = #USER#	DESIGNED <i>MJP</i>	REVISED -
PLOT SCALE = 58.0000' / IN.	DRAWN <i>8/20/09</i>	REVISED -
PLOT DATE = 5/24/2010	CHECKED <i>JJC</i>	REVISED -
	DATE <i>8/20/09</i>	REVISED -

**STATE OF ILLINOIS  
 DEPARTMENT OF TRANSPORTATION**

**ILLINOIS ROUTE 72 AND RANDALL ROAD  
 SUE PLAN SHEETS**

SCALE: 1"=50' SHEET NO. 1 OF 3 SHEETS STA. 78+00 TO STA. 108+00

F.A.D. RTE.	SECTION	COUNTY	TOTAL SHEETS	SHEET NO.
341	62-N-1	KANE	148	43
FED. ROAD DIST. NO. [ILLINOIS] FED. AID PROJECT			CONTRACT NO. 60K09	