


FINAL SURVEY	SURVEYED	BY	DATE
NOTE BOOK	PLOTTED		
NO.	TEMPLATE		
	AREAS		
	CHECKED		

ORIGINAL SURVEY	SURVEYED	BY	DATE
NOTE BOOK	PLOTTED		
NO.	TEMPLATE		
	AREAS		
	CHECKED		

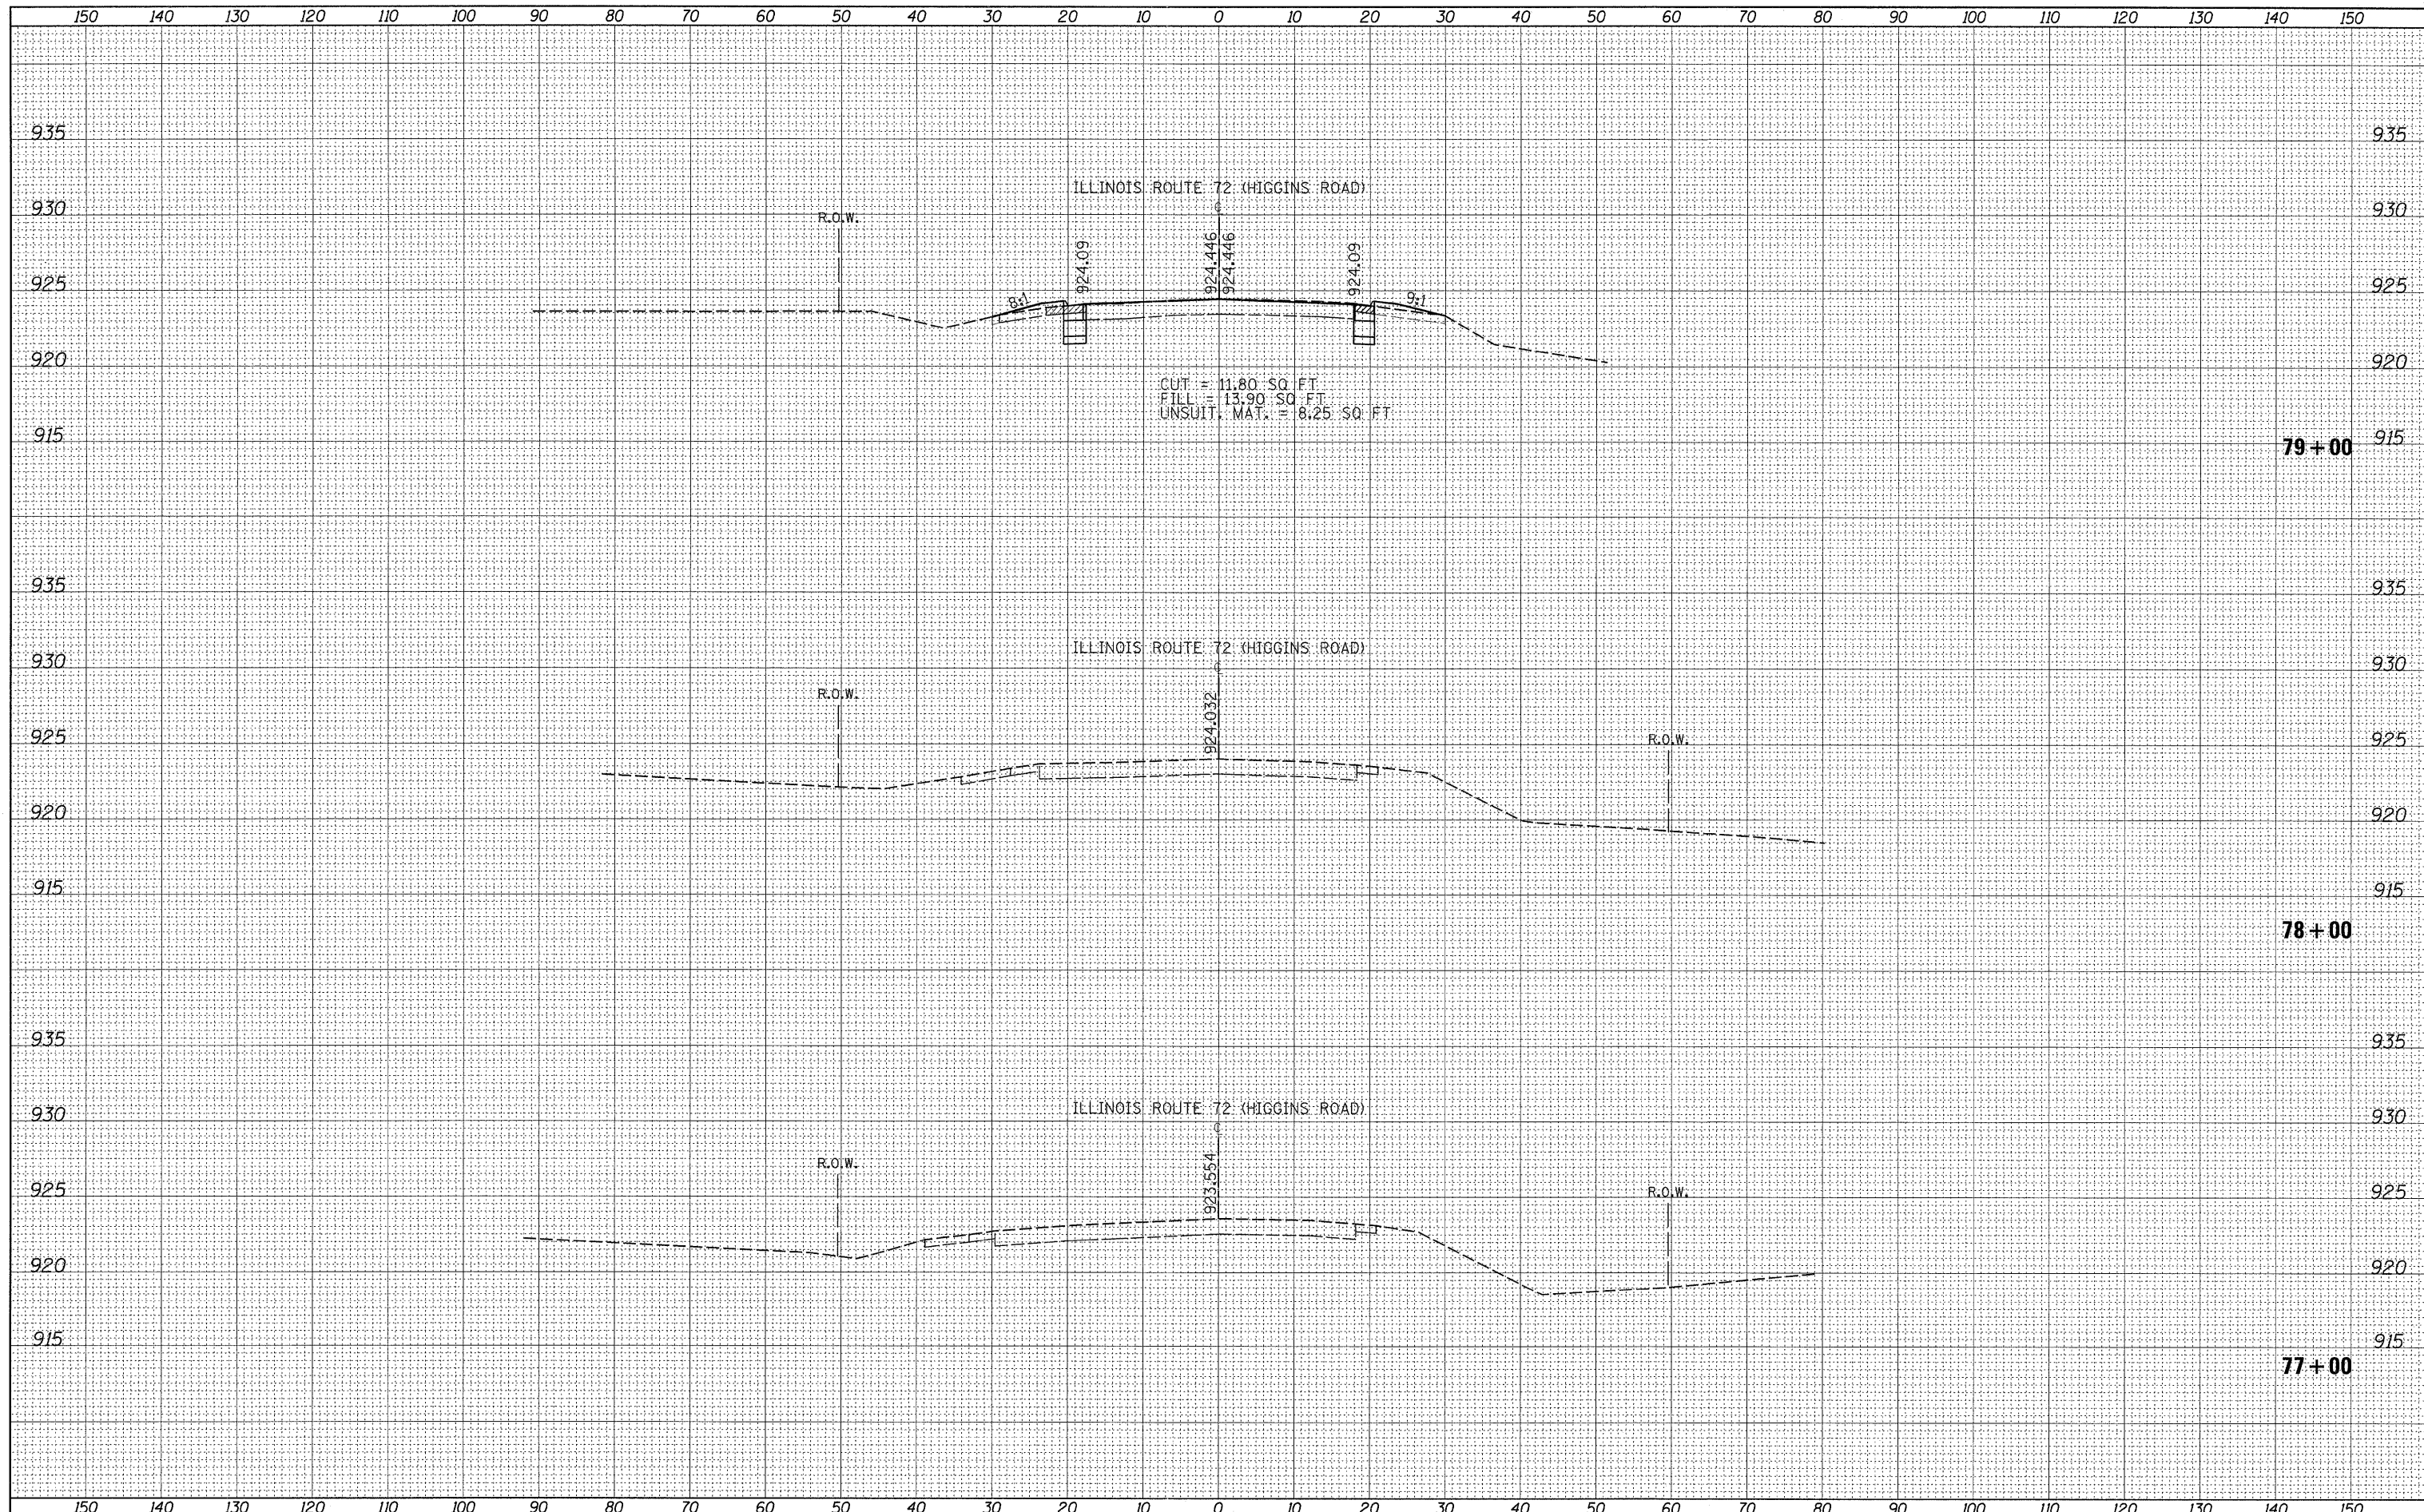

FILE NAME =	USER NAME = shironisb	DESIGNED -	REVISED -	STATE OF ILLINOIS DEPARTMENT OF TRANSPORTATION	IL. RTE. 72 @ RANDALL RD. CROSS SECTIONS			F.A.P. RTE.	SECTION	COUNTY	TOTAL SHEETS	SHEET NO.
ct:\pw_work\p1sido\shironisb\0126931\PI100008-shi	xasht-172-1.dgn	DRAWN -	REVISED -					341	62-N-1	KANE	148	120
	PLOT SCALE = 10,0000 ' / IN.	CHECKED -	REVISED -					SCALE: SHEET NO. OF SHEETS STA. 77+00 TO STA. 79+00			CONTRACT NO. 60K09	
	PLOT DATE = 5/27/2011	DATE -	REVISED -								ILLINOIS FED. AID PROJECT	