


DATE	
BY	
SURVEYED	
PLOTTED	
TEMPLATE	
NOTE BOOK	
AREAS CHECKED	
NO.	

DATE	
BY	
SURVEYED	
PLOTTED	
TEMPLATE	
NOTE BOOK	
AREAS CHECKED	
NO.	

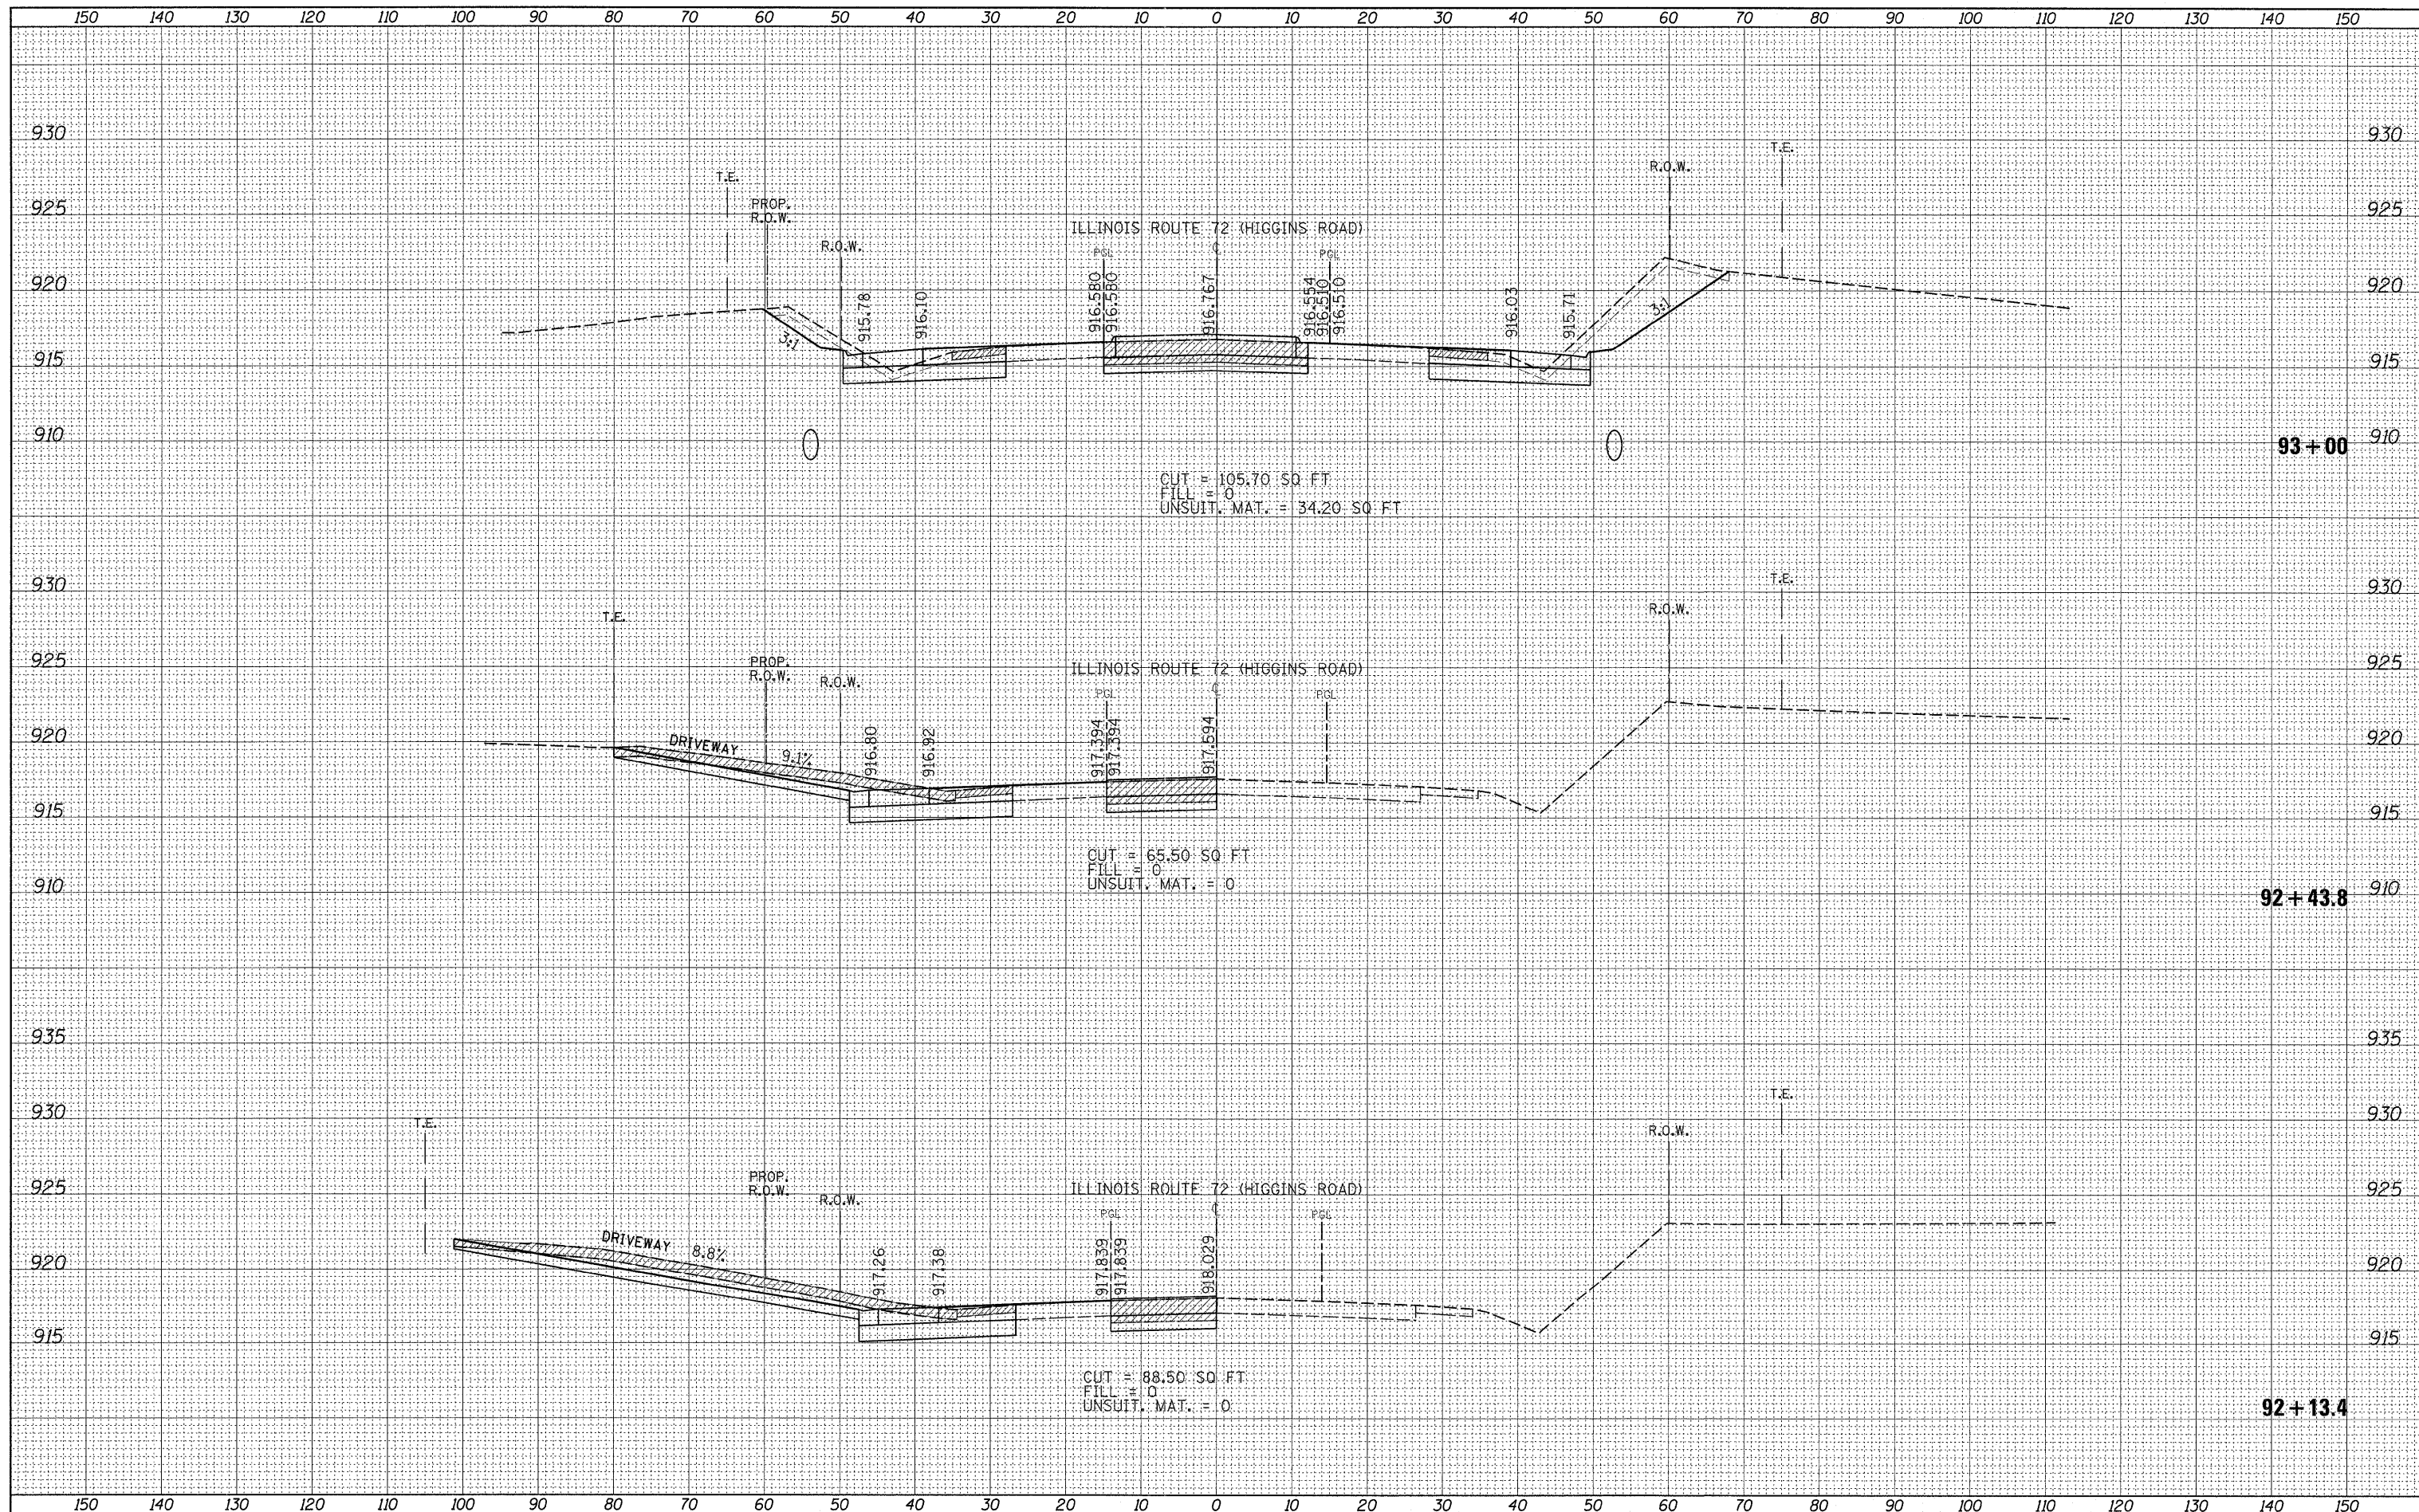

FILE NAME = c:\pw\work\p10208\shiranusb\0126931\p110208-shiranusb\sheet-172-1.dgn
 USER NAME = shiranusb
 PLOT SCALE = 10.0000' / IN.
 PLOT DATE = 5/27/2011

DESIGNED -	REVISED -
DRAWN -	REVISED -
CHECKED -	REVISED -
DATE -	REVISED -

**STATE OF ILLINOIS
DEPARTMENT OF TRANSPORTATION**

**IL. RTE. 72 @ RANDALL RD.
CROSS SECTIONS**

SCALE: SHEET NO. OF SHEETS STA. 92+13 TO STA. 93+00

F.A.P. RTE. 341	SECTION 62-N-1	COUNTY KANE	TOTAL SHEETS 148	SHEET NO. 126
CONTRACT NO. 60K09				
ILLINOIS FED. AID PROJECT				