


DATE	
BY	
SURVEYED	
PLOTTED	
TEMPLATE	
NOTE BOOK	
AREAS CHECKED	
NO.	

DATE	
BY	
SURVEYED	
PLOTTED	
TEMPLATE	
NOTE BOOK	
AREAS CHECKED	
NO.	

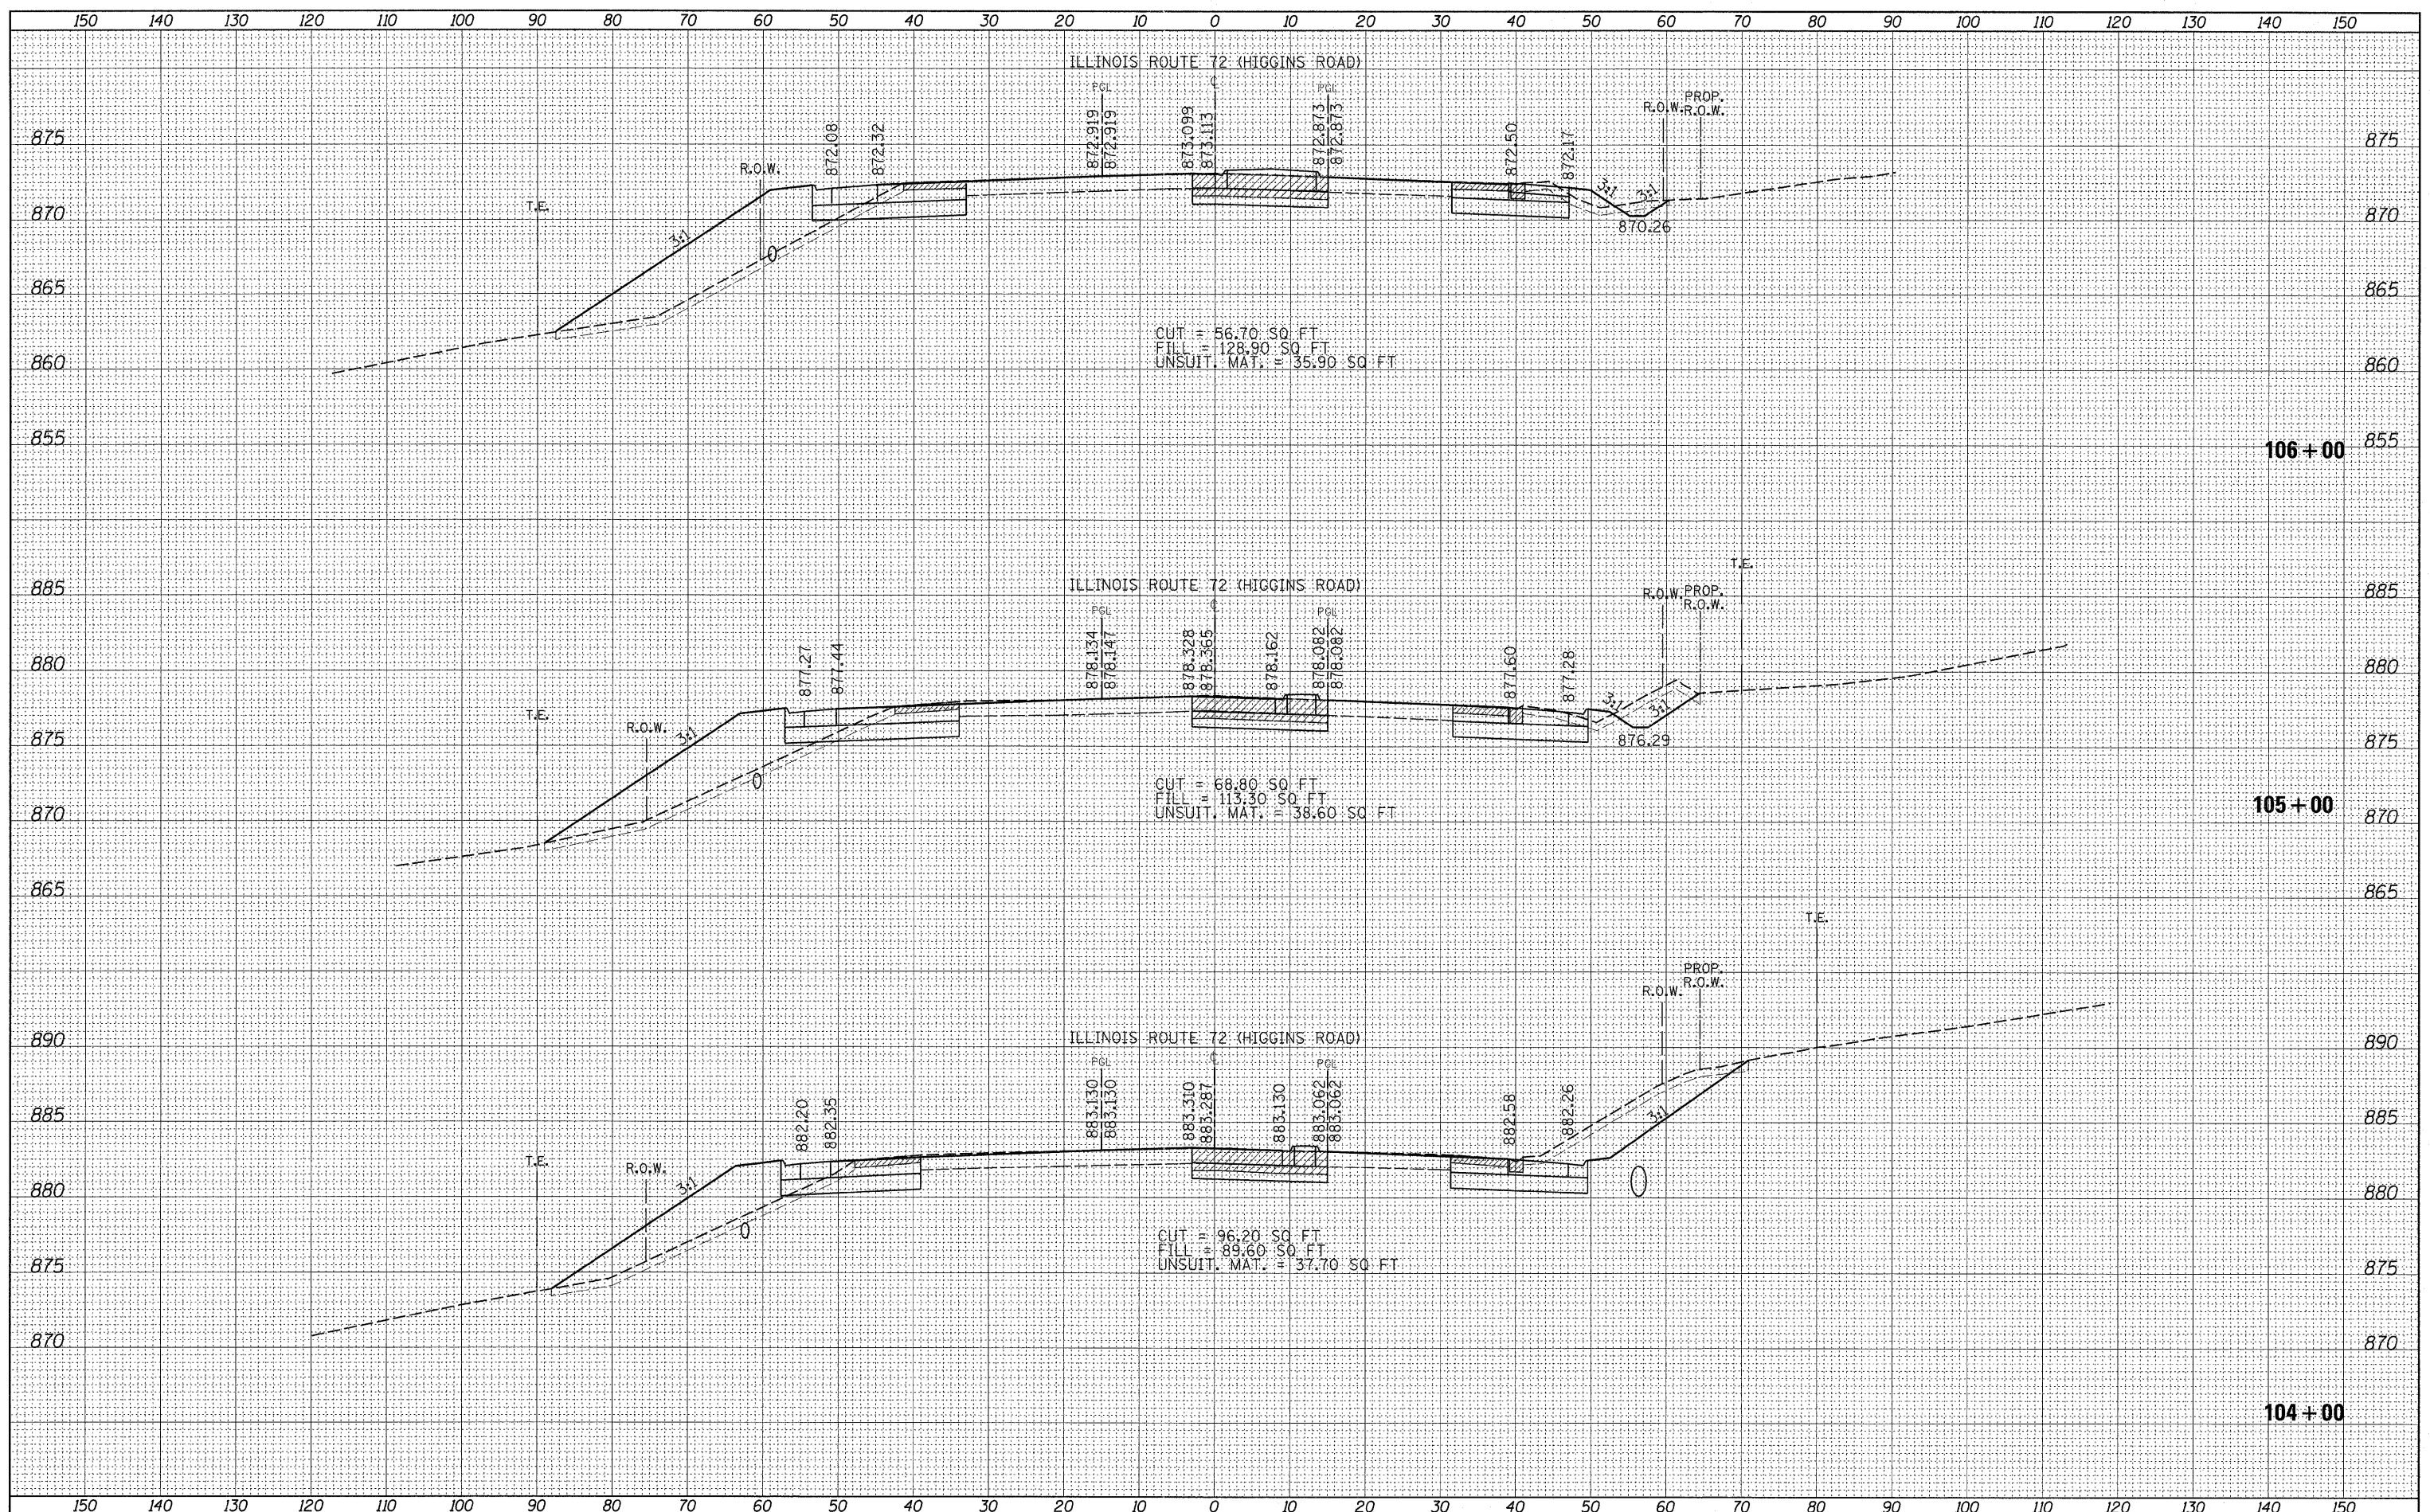

FILE NAME =
 c:\pwork\pwork\shiransb\10126931\P110008-sh

USER NAME = shiransb
 xssht-172-1.dgn
 PLOT SCALE = 10,0000' / IN.
 PLOT DATE = 5/27/2011

DESIGNED -
 DRAWN -
 CHECKED -
 DATE -

REVISED -
 REVISED -
 REVISED -
 REVISED -

**STATE OF ILLINOIS
 DEPARTMENT OF TRANSPORTATION**

**IL. RTE. 72 @ RANDALL RD.
 CROSS SECTIONS**

SCALE: SHEET NO. OF SHEETS STA. 104+00 TO STA. 106+00

F.A.P. RTE. 341	SECTION 62-N-1	COUNTY KANE	TOTAL SHEETS 148	SHEET NO. 131
CONTRACT NO. 60K09				
ILLINOIS FED. AID PROJECT				