


DATE	
BY	
SURVEYED	
PLOTTED	
TEMPLATE	
NOTE BOOK	
AREAS CHECKED	
NO.	

DATE	
BY	
SURVEYED	
PLOTTED	
TEMPLATE	
NOTE BOOK	
AREAS CHECKED	
NO.	

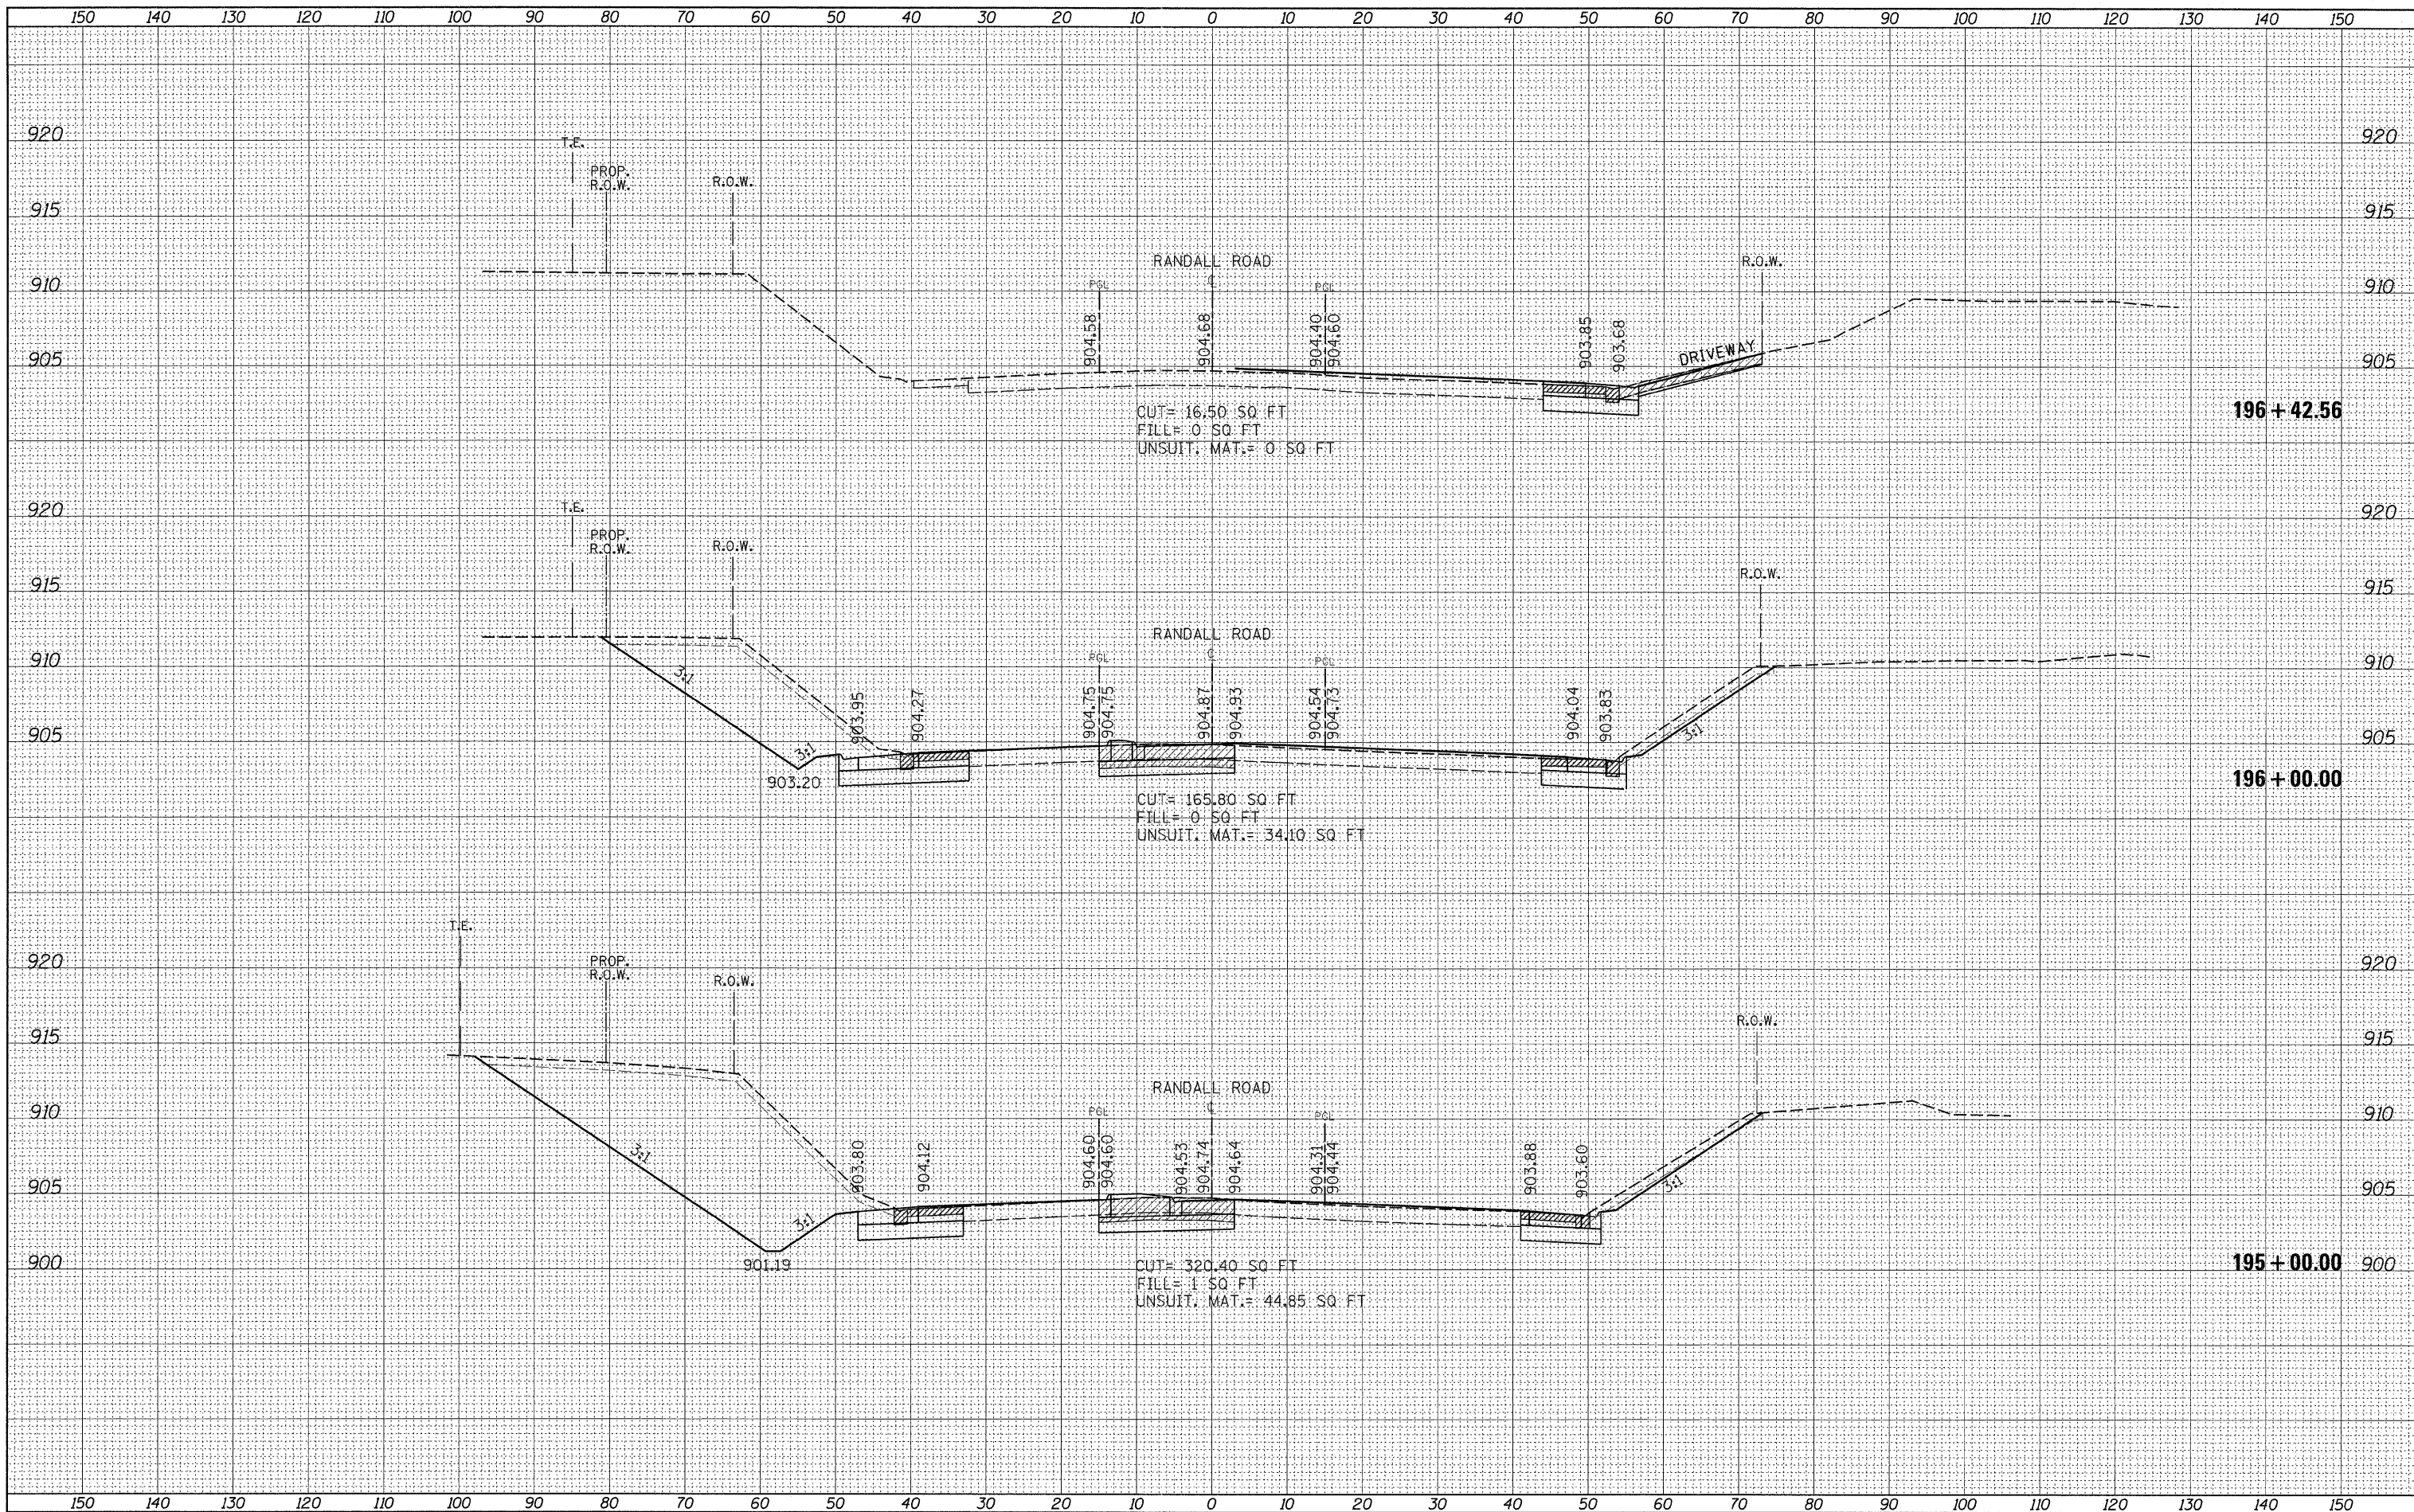

FILE NAME = P110008-ahst-xshst-Randall11.dgn

USER NAME = shiraniab

DESIGNED -
 DRAWN -
 CHECKED -
 DATE -

REVISED -
 REVISED -
 REVISED -
 REVISED -

**STATE OF ILLINOIS
 DEPARTMENT OF TRANSPORTATION**

RANDALL ROAD CROSS SECTIONS

SCALE: SHEET NO. OF SHEETS STA. 195+00.00 TO STA. 196+42.56

F.A.P. R.T.E. 341	SECTION 62-N-1	COUNTY KANE	TOTAL SHEETS 148	SHEET NO. 141
CONTRACT NO. 60K09				
ILLINOIS FED. AID PROJECT				