


DATE	
BY	
SURVEY	
PLOTTED	
TEMPLATE	
AREAS	
CHECKED	
FINAL SURVEY	
NOTE BOOK	
NO.	

DATE	
BY	
SURVEY	
PLOTTED	
TEMPLATE	
AREAS	
CHECKED	
ORIGINAL SURVEY	
NOTE BOOK	
NO.	

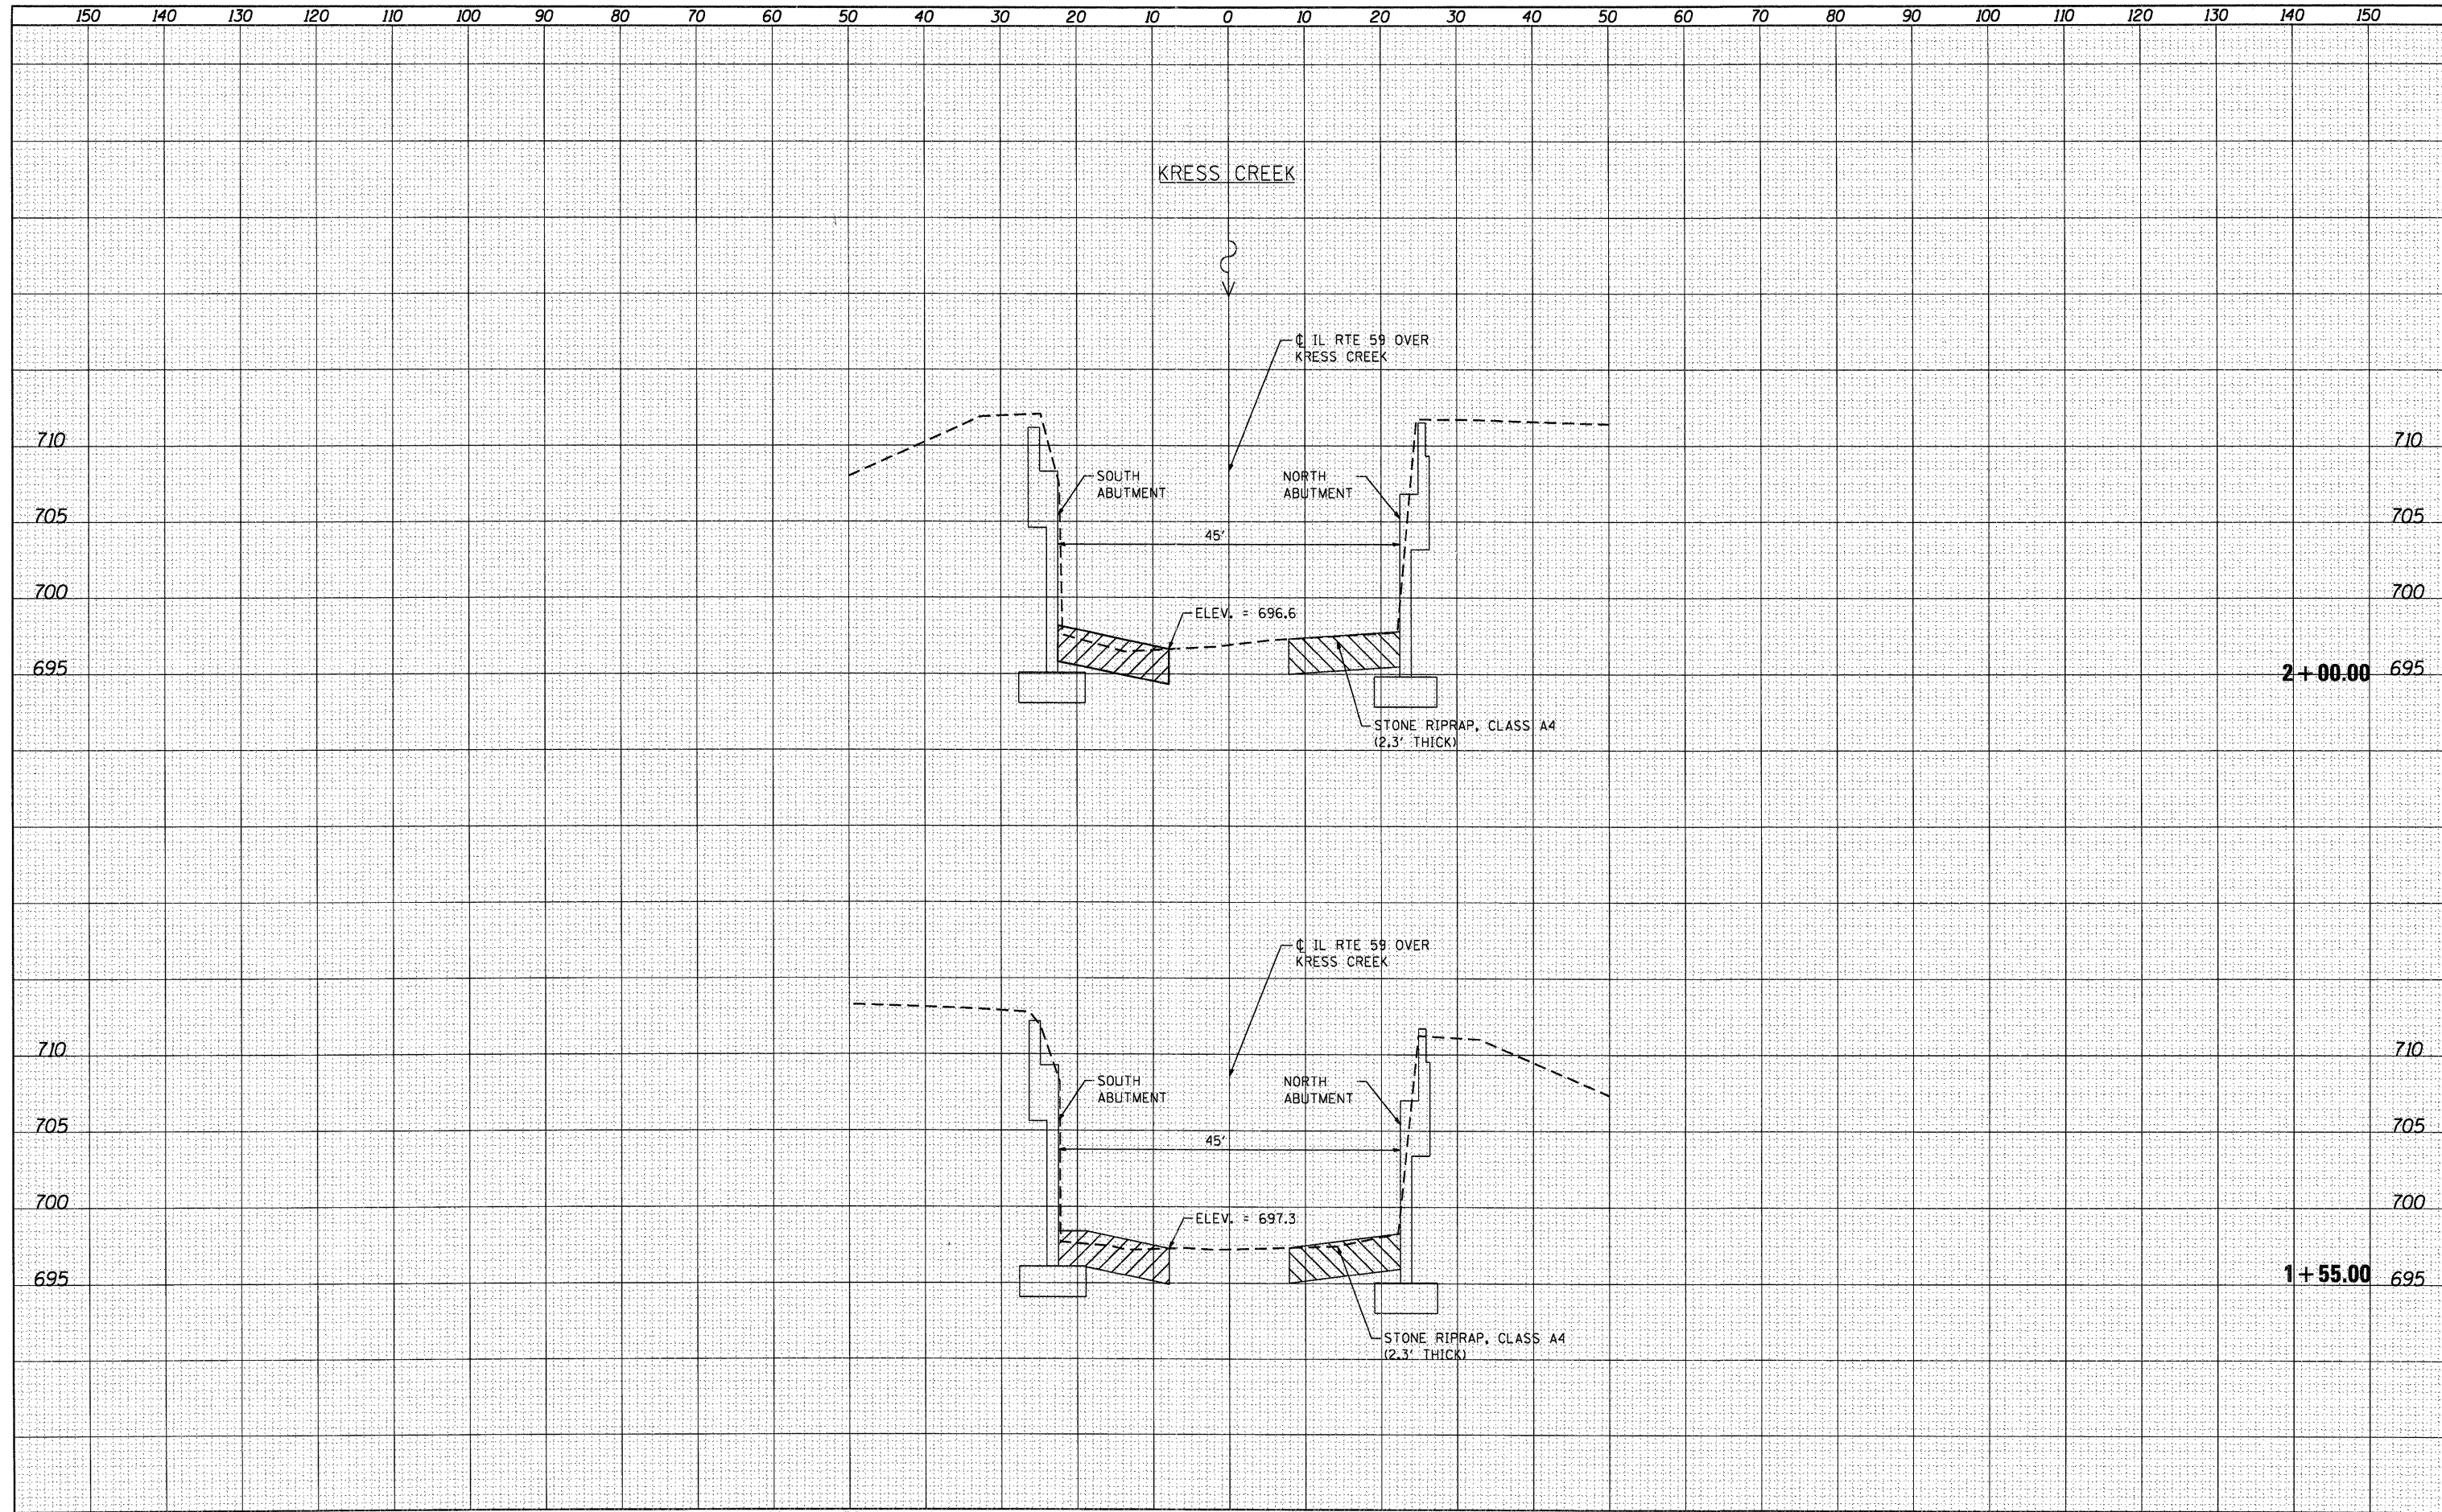

HRGreen.com Illinois Professional Design Firm # 184-001322	USER NAME = SPernal PLOT SCALE = 1:10H, 1:5V PLOT DATE = 7/19/2011	DESIGNED C. HARTKE DRAWN S. PERNAL CHECKED T. HAMILTON DATE 7/19/11	REVISED REVISED REVISED REVISED	STATE OF ILLINOIS DEPARTMENT OF TRANSPORTATION	CROSS SECTIONS ILLINOIS ROUTE 59 OVER KRESS CREEK	SCALE: 1:10H, 1:5V SHEET NO. 1 OF 4 SHEETS STA. 1+55.00 TO STA. 2+00.00	F.A. RTE. SECTION COUNTY TOTAL SHEETS SHEET NO. VAR. 2010-077-1 VAR. 21 13 S.D. 022-0037 CONTRACT NO. 60L65 ILLINOIS FED. AID PROJECT
--	--	--	--	---	--	---	--