


DATE	
BY	
SURVEYED	
PLOTTED	
TEMPLATE	
AREAS	
CHECKED	
FINAL SURVEY	
NOTE BOOK	
NO.	

DATE	
BY	
SURVEYED	
PLOTTED	
TEMPLATE	
AREAS	
CHECKED	
ORIGINAL SURVEY	
NOTE BOOK	
NO.	

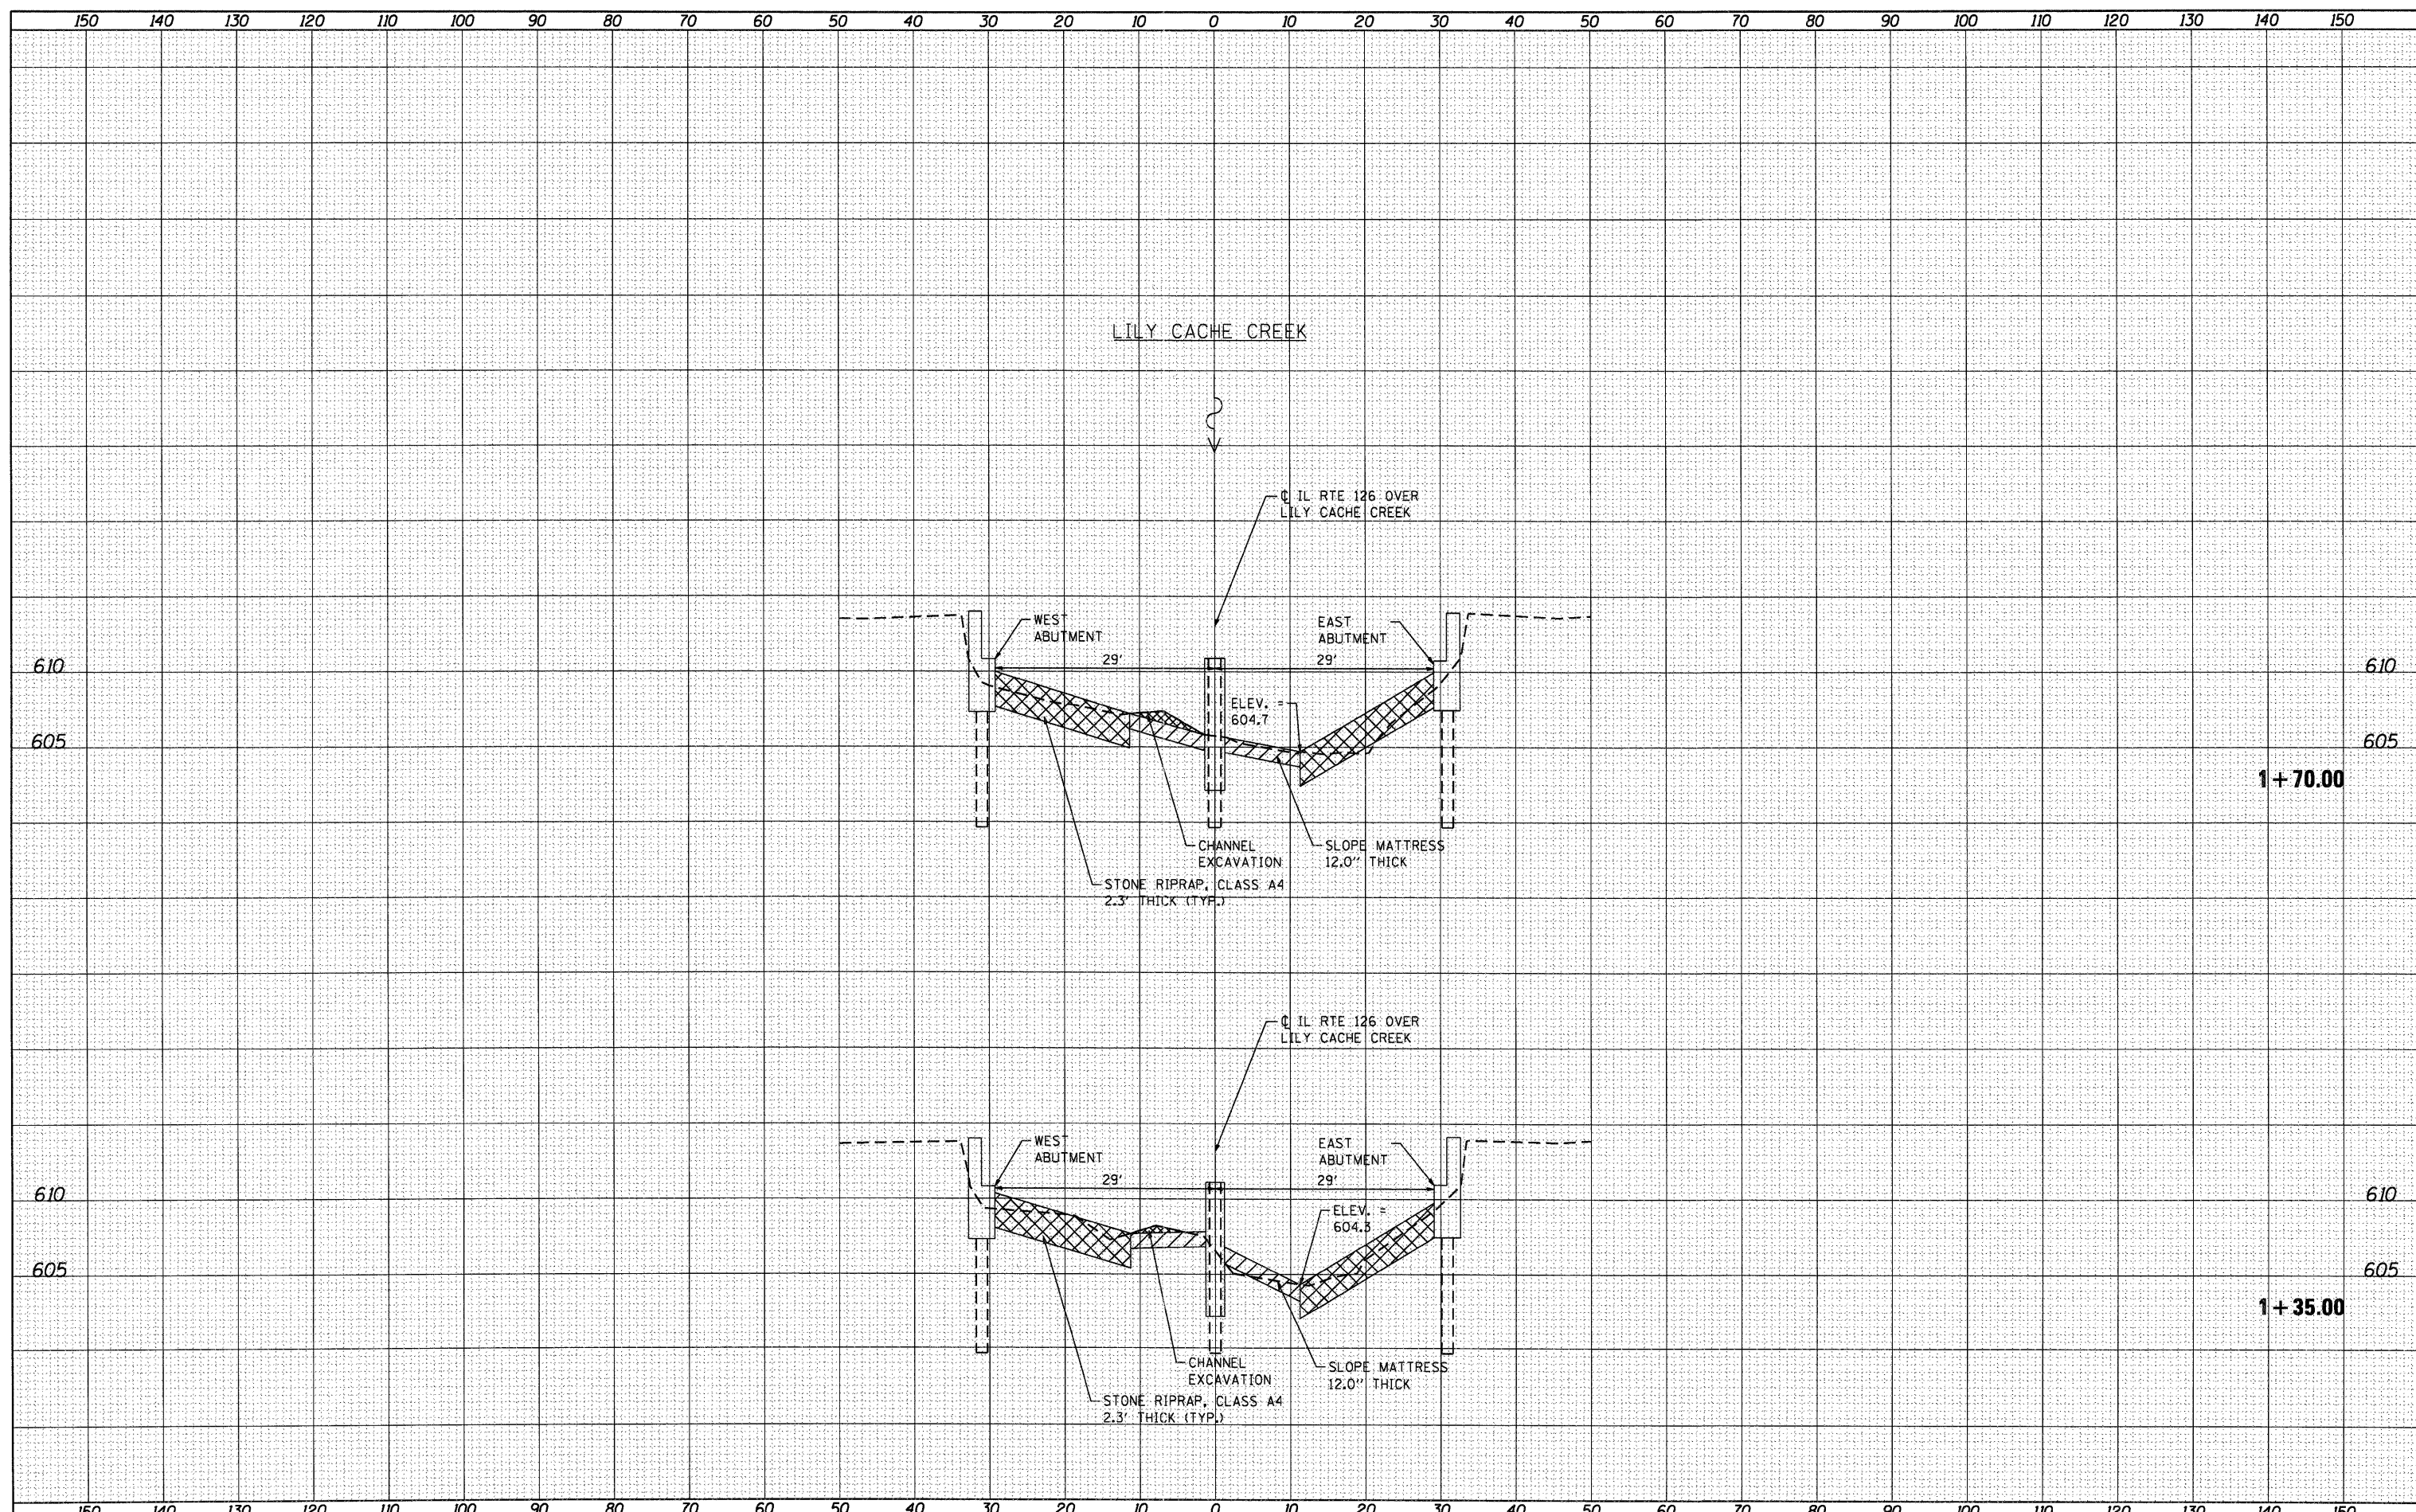

HRGreen.com
 Illinois Professional Design Firm
 #184-001322
 HRGreen

USER NAME =	SPernal	DESIGNED	C. HARTKE	REVISED	
		DRAWN	S. PERNAL	REVISED	
PLOT SCALE =	1:10H, 1:5V	CHECKED	T. HAMILTON	REVISED	
PLOT DATE =	7/19/2011	DATE	7/19/11	REVISED	

**STATE OF ILLINOIS
 DEPARTMENT OF TRANSPORTATION**

**CROSS SECTIONS
 ILLINOIS ROUTE 126 OVER LILY CACHE CREEK**

SCALE: 1:10H, 1:5V SHEET NO. 2 OF 4 SHEETS STA. 1+35.00 TO STA. 1+70.00

F.A. RTE.	SECTION	COUNTY	TOTAL SHEETS	SHEET NO.
VAR.	2010-077-1	VAR.	21	14
S.N. 099 - 0262		CONTRACT NO. 60L65		
ILLINOIS FED. AID PROJECT				