


DATE	
BY	
REVISIONS	
NO.	
FINAL SURVEY	
NOTE BOOK	
AREAS CHECKED	

DATE	
BY	
REVISIONS	
NO.	
ORIGINAL SURVEY	
NOTE BOOK	
AREAS CHECKED	

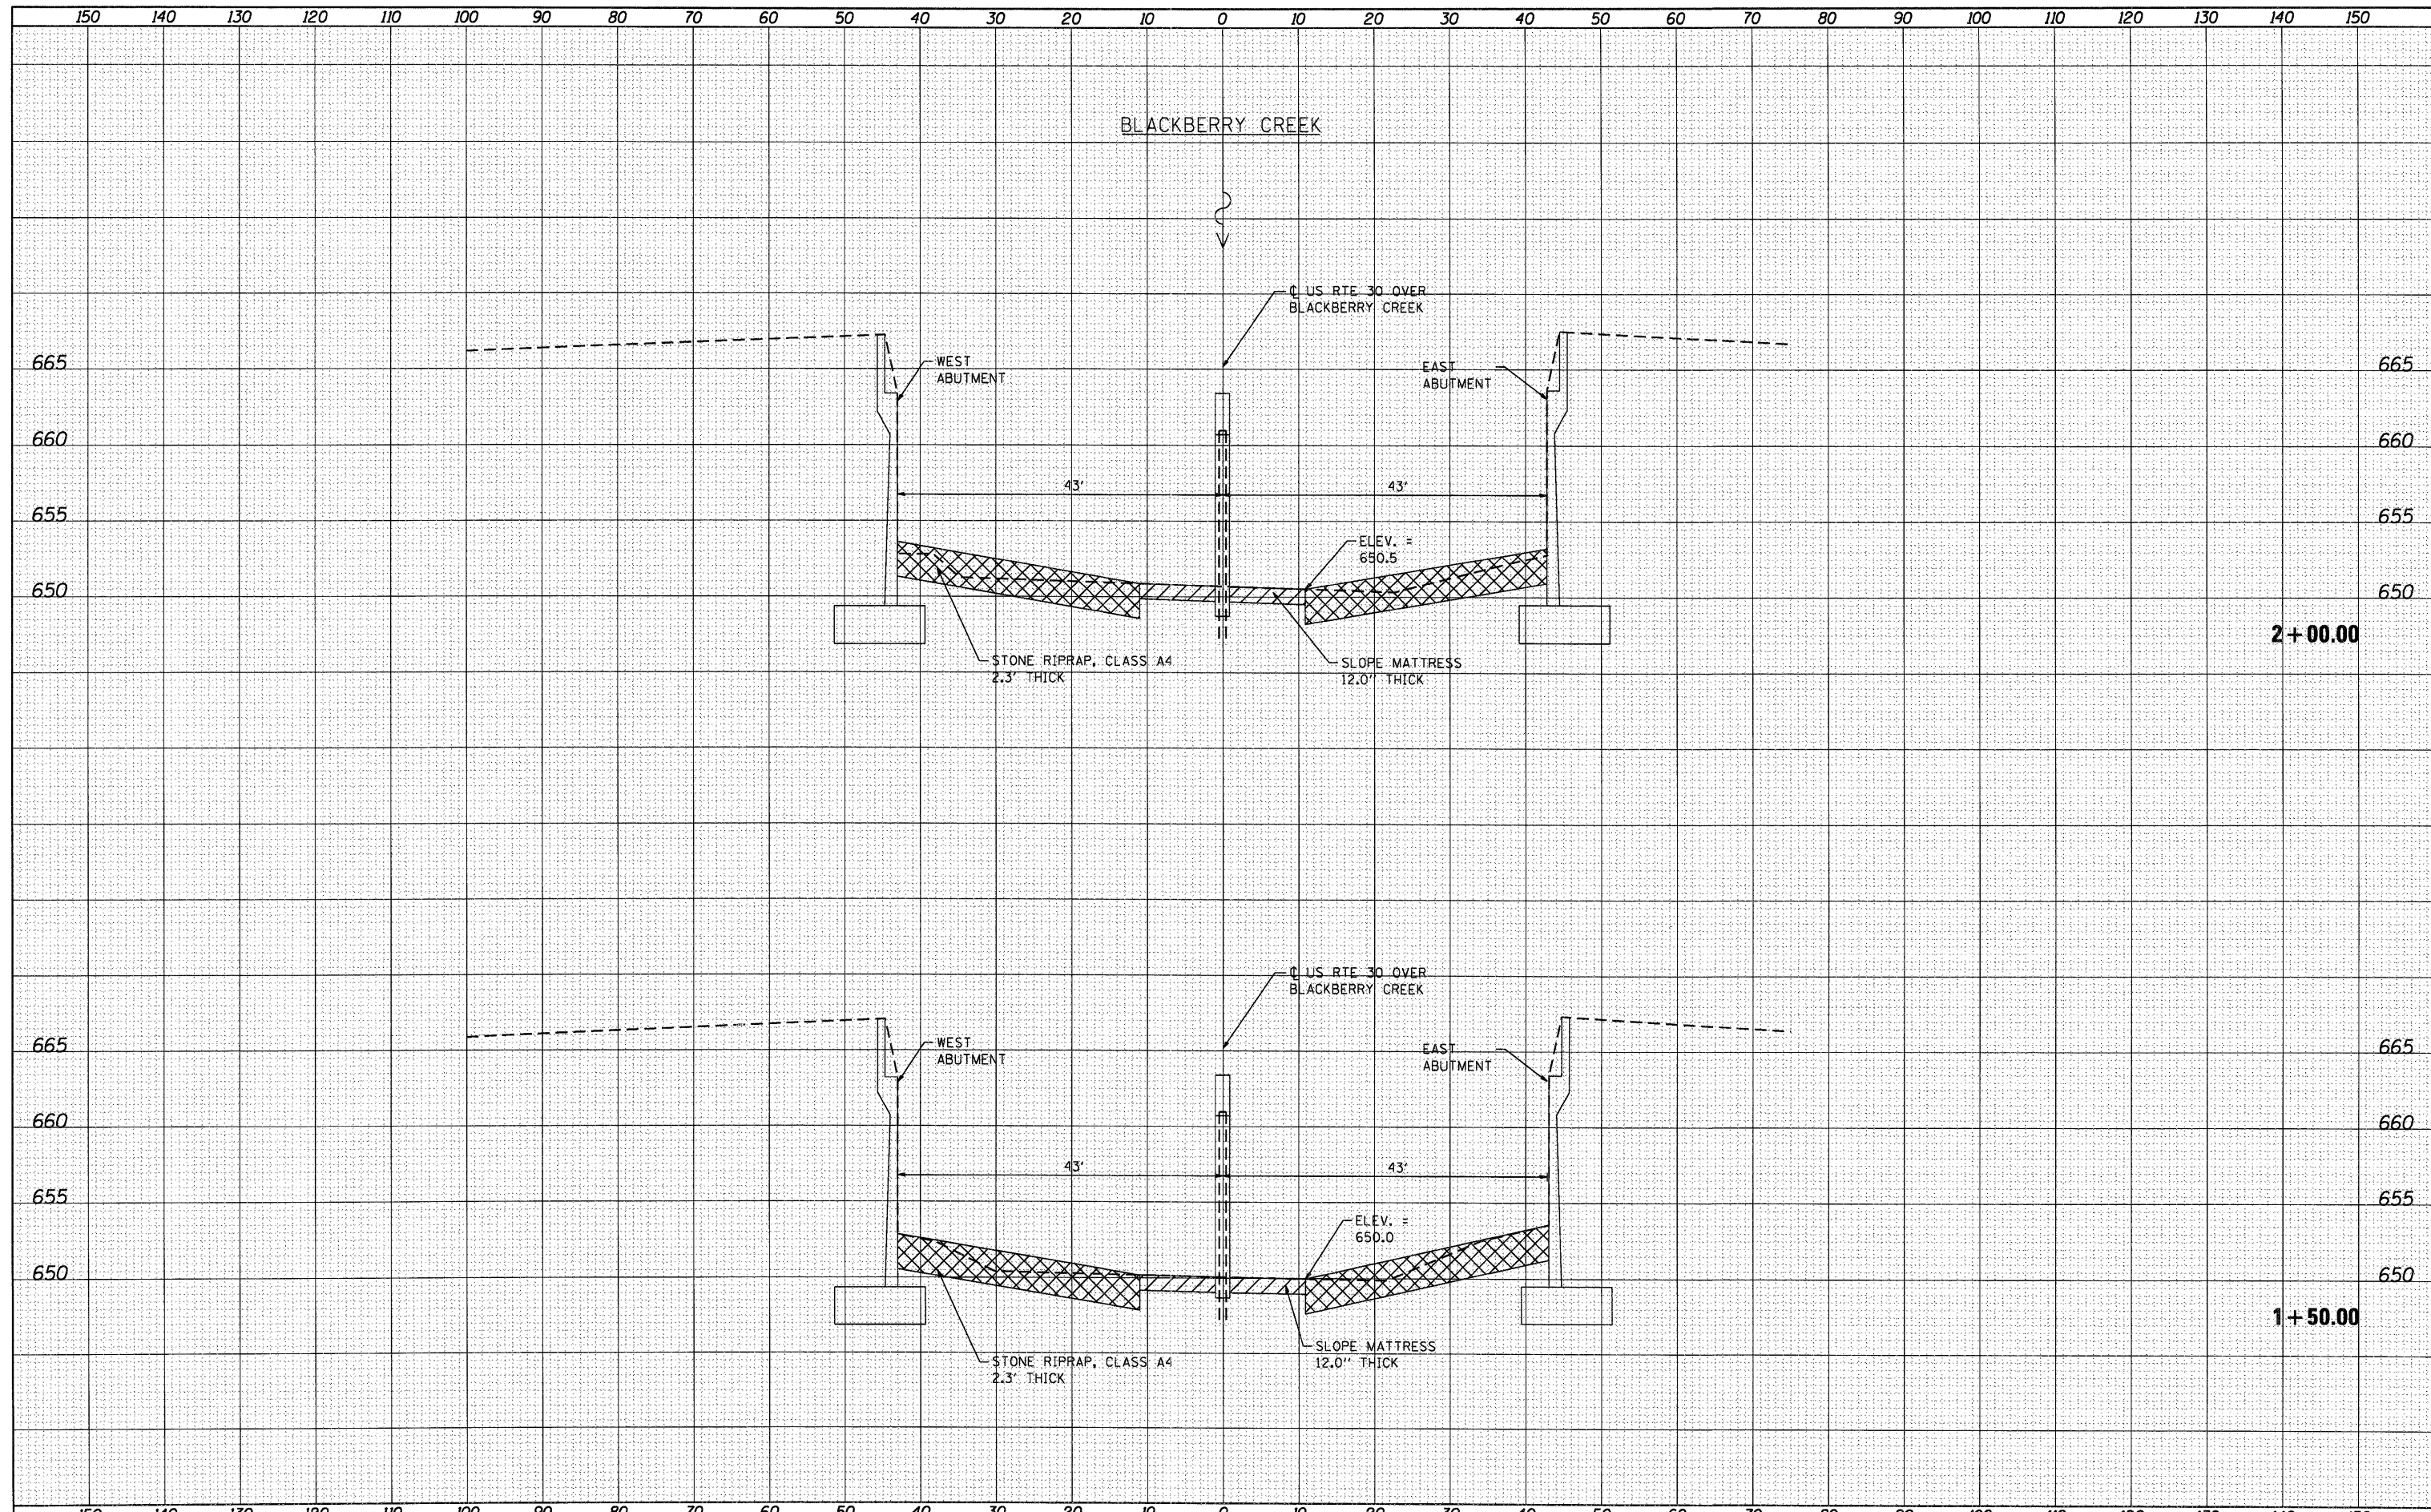

	USER NAME = SPernal PLOT SCALE = 1:10H, 1:5V PLOT DATE = 7/19/2011	DESIGNED C. HARTKE DRAWN S. PERNAL CHECKED T. HAMILTON DATE 7/19/11	REVISED REVISED REVISED REVISED	<b>STATE OF ILLINOIS</b> <b>DEPARTMENT OF TRANSPORTATION</b>	<b>CROSS SECTIONS</b> <b>U.S. ROUTE 30 OVER BLACKBERRY CREEK</b>		F.A. RTE. 2010-077-1 VAR. SN. 047-0029	COUNTY VAR. CONTRACT NO. 60L65	TOTAL SHEETS 21 SHEET NO. 15	ILLINOIS FED. AID PROJECT
	SCALE: 1:10H, 1:5V SHEET NO. 3 OF 4 SHEETS STA. 1+50.00 TO STA. 2+00.00				ILLINOIS FED. AID PROJECT					