


[XXXX] HOT-MIX ASPHALT SURFACE REMOVAL - BUTT JOINT
 [XXXX] PORTLAND CEMENT CONCRETE SURFACE REMOVAL - BUTT JOINT

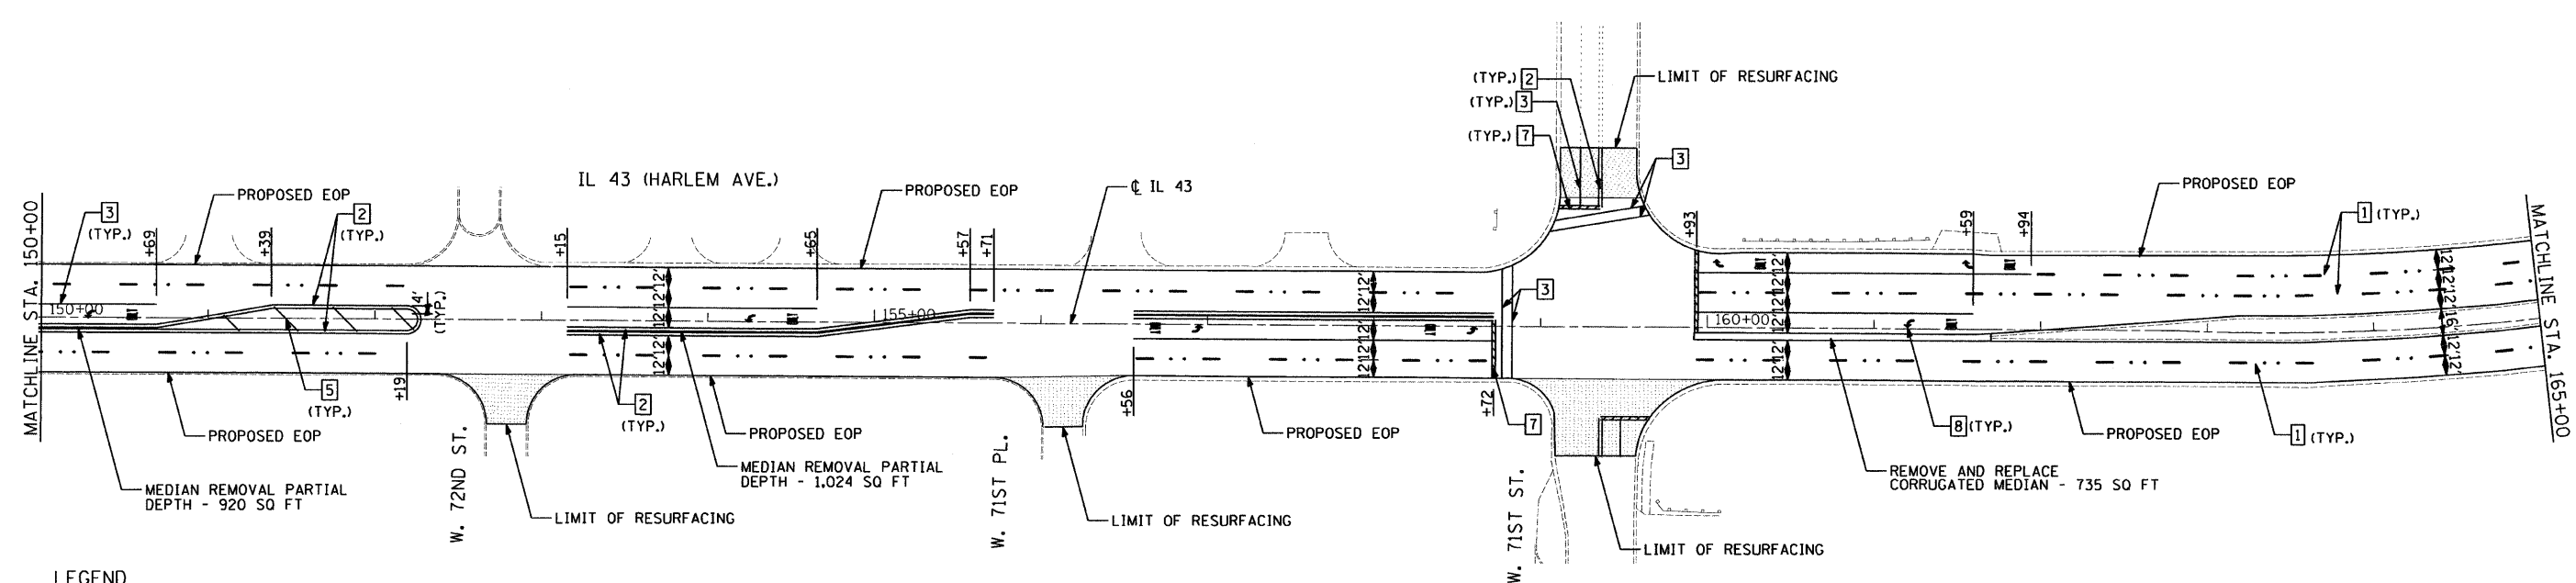

LEGEND

- | | |
|---|---|
| 1 THERMOPLASTIC PAVEMENT MARKING - LINE 4" WHITE SKIP DASH - 10' DASH, 30' SKIP W/ CRYSTAL/OPAQUE RPM'S | 5 THERMOPLASTIC PAVEMENT MARKING - LINE 12" YELLOW ● 45 DEGREE ● 75' C-C MIN OF 5 |
| 2 THERMOPLASTIC PAVEMENT MARKING - LINE 4" YELLOW DOUBLE CENTER LINE | 6 THERMOPLASTIC PAVEMENT MARKING - LINE 12" WHITE ● 45 DEGREE ● 75' C-C MIN OF 5 |
| 3 THERMOPLASTIC PAVEMENT MARKING - LINE 6" WHITE | 7 THERMOPLASTIC PAVEMENT MARKING - LINE 24" WHITE |
| 4 THERMOPLASTIC PAVEMENT MARKING - LINE 6" WHITE 2' DASH, 6' SKIP | 8 THERMOPLASTIC PAVEMENT MARKING - LETTERS & SYMBOLS |

FILE NAME =	USER NAME = .USER.	DESIGNED - EF	REVISED -	STATE OF ILLINOIS DEPARTMENT OF TRANSPORTATION	IL 43 - 65th STREET TO 79th STREET ROADWAY AND PAVEMENT MARKING PLANS	F.A.P. RTE.	SECTION	COUNTY	TOTAL SHEETS	SHEET NO.	
#FILEL#	PLOT SCALE = 50.0017' / IN.	DRAWN - EF	REVISED -			348	2010-084-RS	COOK	27	8	
	PLOT DATE = 7/5/2011	CHECKED - RS	REVISED -			CONTRACT NO. 60L78					
		DATE - 07-06-2011	REVISED -			ILLINOIS FED. AID PROJECT					
					SCALE: 50	SHEET NO. 2 OF 4 SHEETS		STA. 135+00	TO STA. 165+00		