


HOT-MIX ASPHALT SURFACE REMOVAL - BUTT JOINT
 PORTLAND CEMENT CONCRETE SURFACE REMOVAL - BUTT JOINT

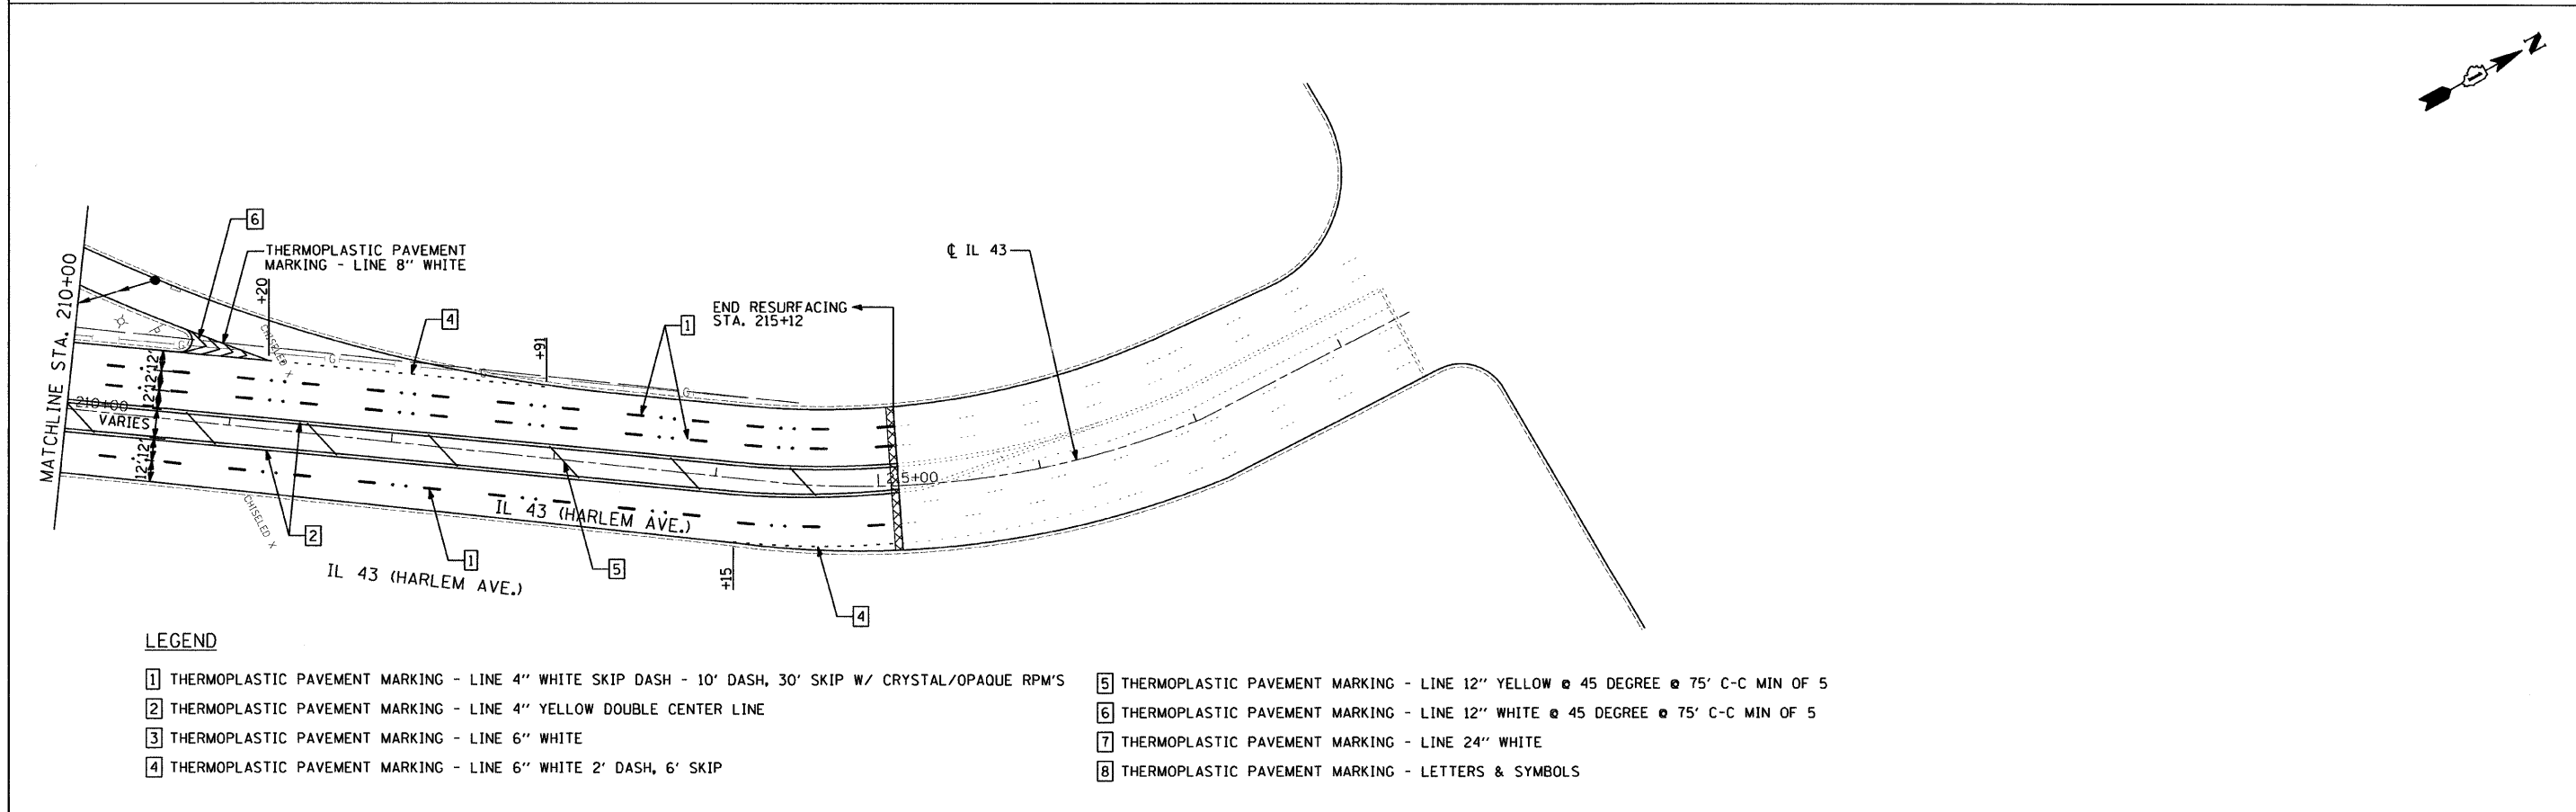

LEGEND

- 1** THERMOPLASTIC PAVEMENT MARKING - LINE 4" WHITE SKIP DASH - 10' DASH, 30' SKIP W/ CRYSTAL/OPAQUE RPM'S
- 2** THERMOPLASTIC PAVEMENT MARKING - LINE 4" YELLOW DOUBLE CENTER LINE
- 3** THERMOPLASTIC PAVEMENT MARKING - LINE 6" WHITE
- 4** THERMOPLASTIC PAVEMENT MARKING - LINE 6" WHITE 2' DASH, 6' SKIP
- 5** THERMOPLASTIC PAVEMENT MARKING - LINE 12" YELLOW @ 45 DEGREE @ 75' C-C MIN OF 5
- 6** THERMOPLASTIC PAVEMENT MARKING - LINE 12" WHITE @ 45 DEGREE @ 75' C-C MIN OF 5
- 7** THERMOPLASTIC PAVEMENT MARKING - LINE 24" WHITE
- 8** THERMOPLASTIC PAVEMENT MARKING - LETTERS & SYMBOLS

FILE NAME =	USER NAME = .USER.	DESIGNED - EF	REVISED -	STATE OF ILLINOIS DEPARTMENT OF TRANSPORTATION	IL 43 - 65th STREET TO 79th STREET ROADWAY AND PAVEMENT MARKING PLANS	F.A.P. RTE.	SECTION	COUNTY	TOTAL SHEETS	SHEET NO.	
*FILE#		DRAWN - EF	REVISED -			348	2010-084-RS	COOK	27	10	
	PLOT SCALE = 50.0067' / IN.	CHECKED - RS	REVISED -			CONTRACT NO. 60L78					
	PLOT DATE = 7/5/2011	DATE - 07-06-2011	REVISED -			ILLINOIS FED. AID PROJECT					