


FINAL SURVEY	SURVEYED	BY	DATE
NOTE BOOK	PLOTTED		
AREAS	TEMPLATE		
AREAS	CHECKED		
NO.			

ORIGINAL SURVEY	SURVEYED	BY	DATE
NOTE BOOK	PLOTTED		
AREAS	TEMPLATE		
AREAS	CHECKED		
NO.			

FILE NAME = G:\pcc\jst\2102155_003\ACAD\DWG\11-T-1\SP110168\US21\21-T-1-000.dgn

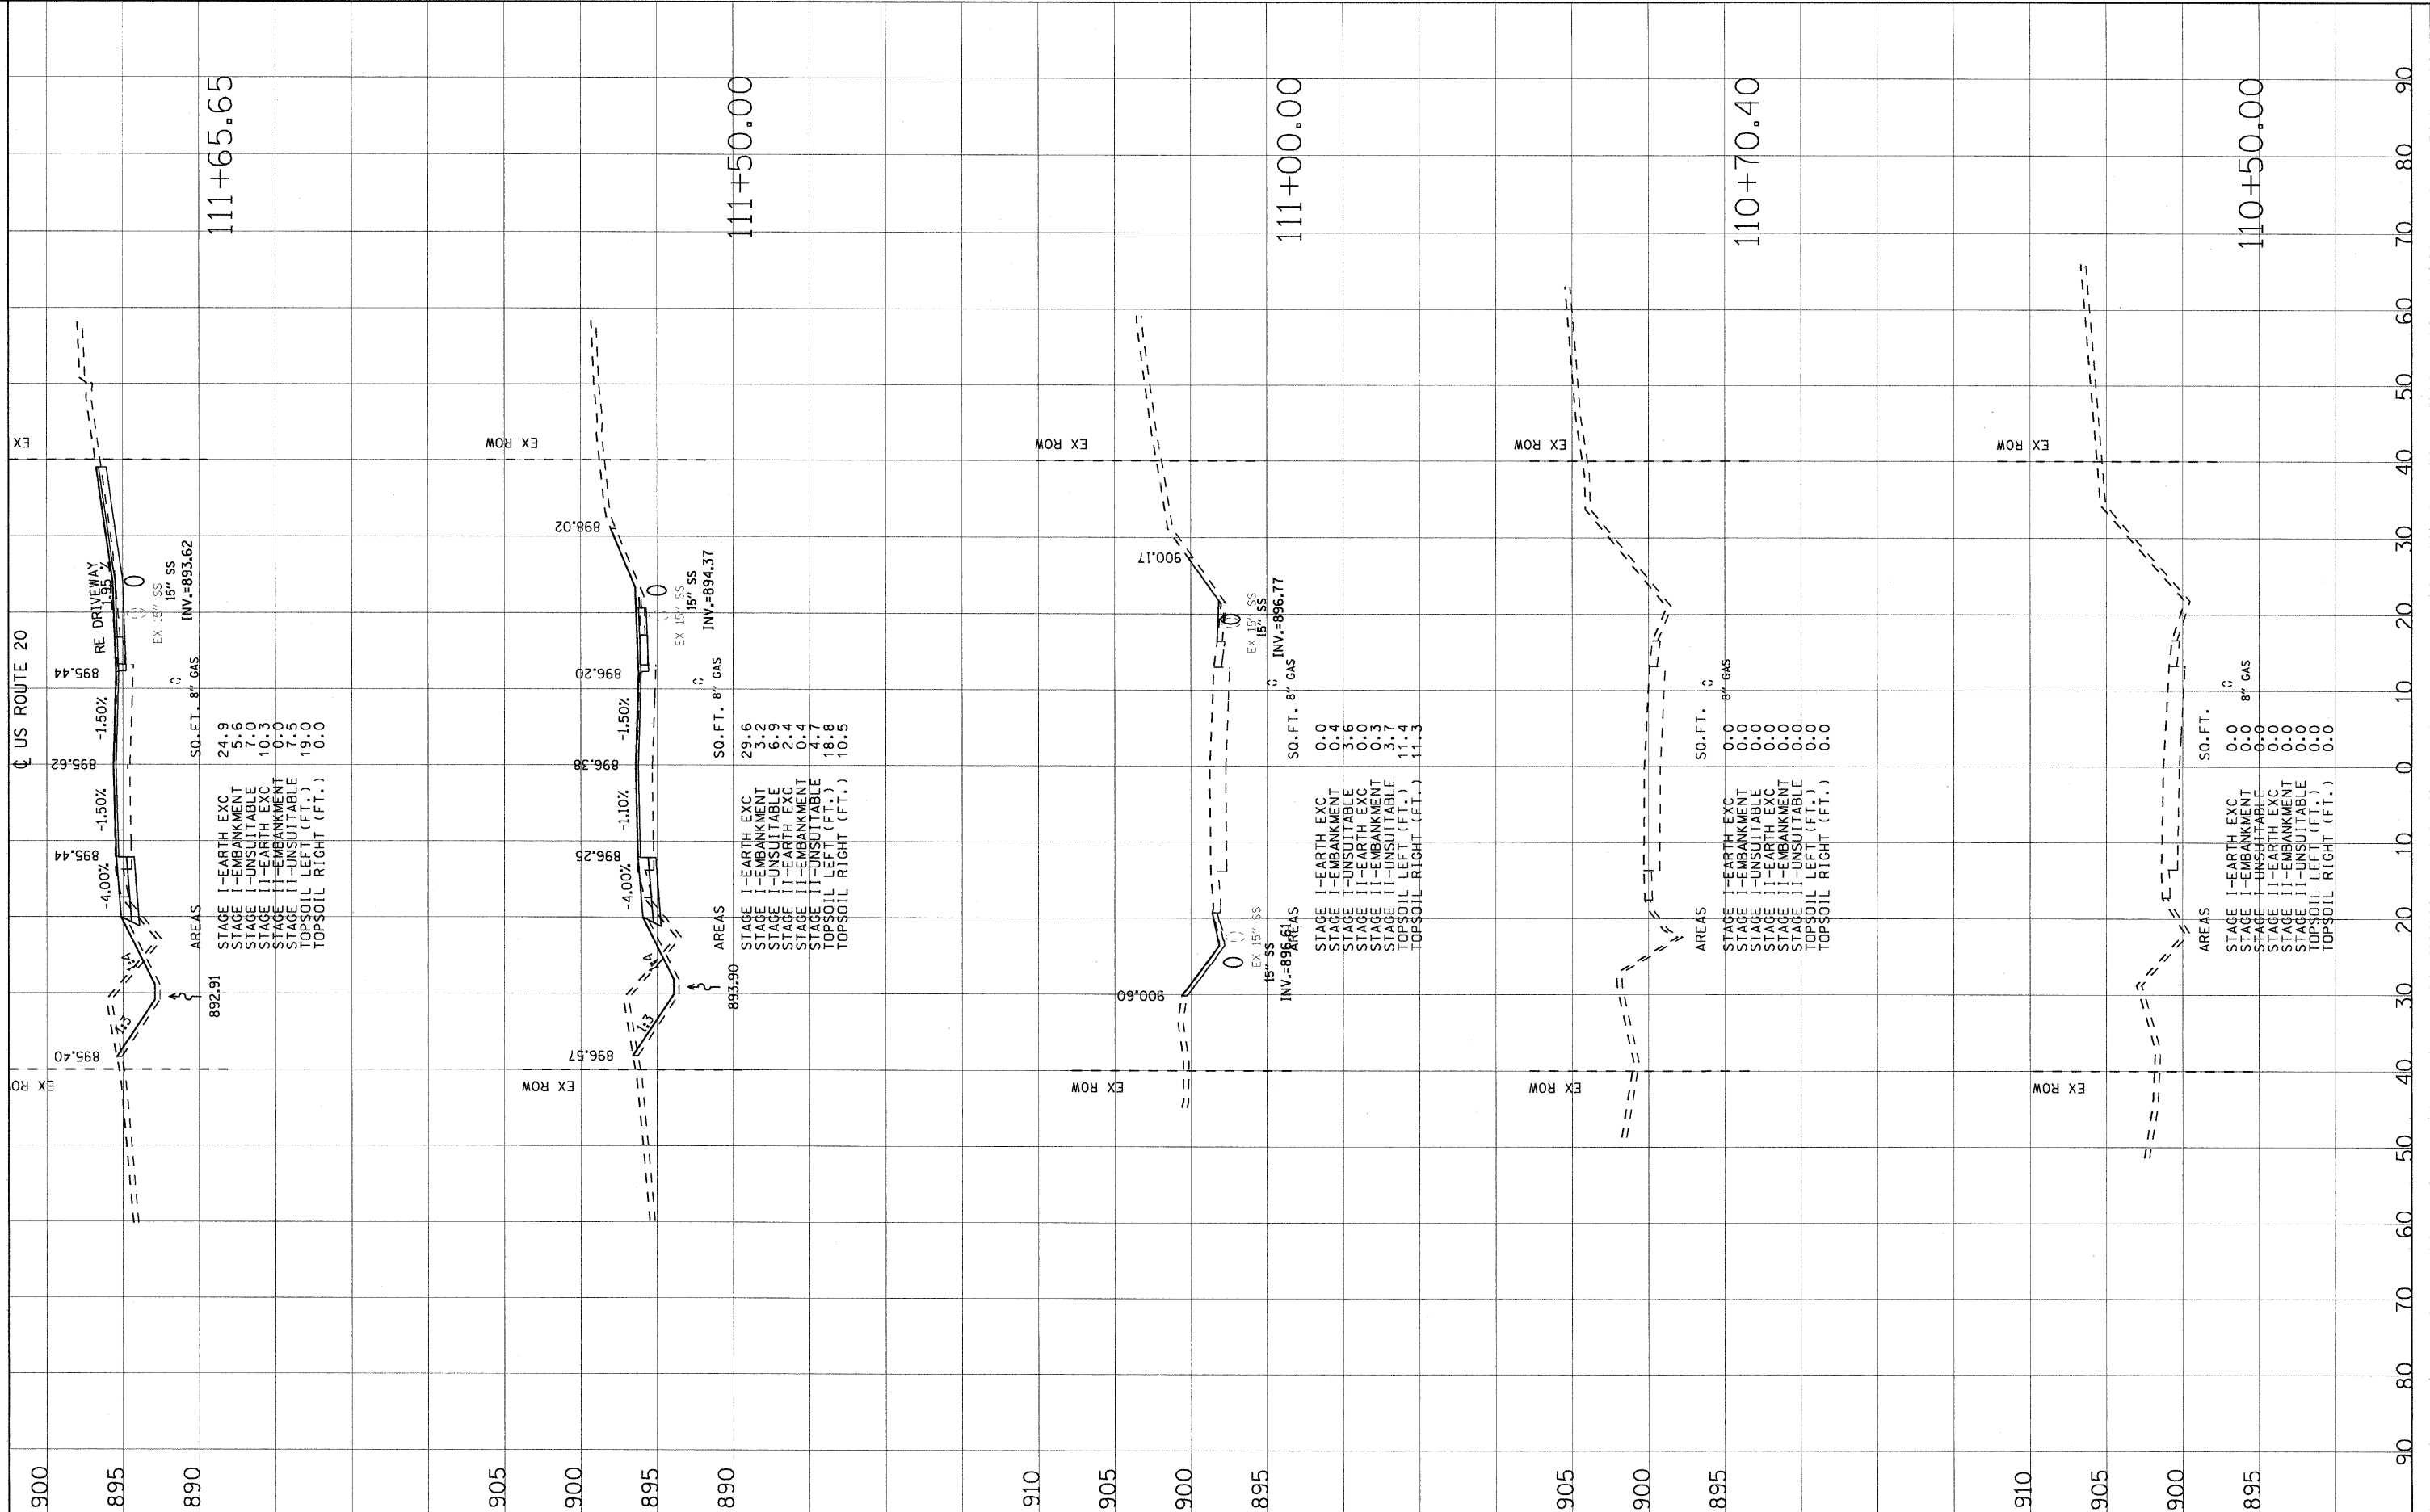

USER NAME = 2KJJJAWC
 PLOT SCALE = 10,0000' / IN.
 PLOT DATE = 08/17/2011

DESIGNED - DJB
 DRAWN - ENTRAN
 CHECKED - TMH
 DATE - 06/24/11

REVISED - 9-8-11 Rev.
 REVISED -
 REVISED -
 REVISED -

**STATE OF ILLINOIS
 DEPARTMENT OF TRANSPORTATION**

**FAP ROUTE 525 (US ROUTE 20) OVER DRAINAGE DITCH
 US ROUTE 20 CROSS SECTIONS**

SCALE: 1"=5'-V/10'-H SHEET NO. OF SHEETS STA. TO STA.

F.A.P. RTE. 525	SECTION 11-T-1	COUNTY McHENRY	TOTAL SHEETS 34	SHEET NO. 30
FED. ROAD DIST. NO. ILLINOIS FED. AID PROJECT			CONTRACT NO.60M53	