


FINAL	SURVEYED	BY	DATE
SURVEY	PLOTTED		
NOTE BOOK	TEMPLATE		
AREAS	CHECKED		
NO.			

ORIGINAL	SURVEYED	BY	DATE
SURVEY	PLOTTED		
NOTE BOOK	TEMPLATE		
AREAS	CHECKED		
NO.			

FILE NAME = E:\pco\mst\2102105_003\CADD\G:\11\ST\11\010\005\12h11\9999.dgn

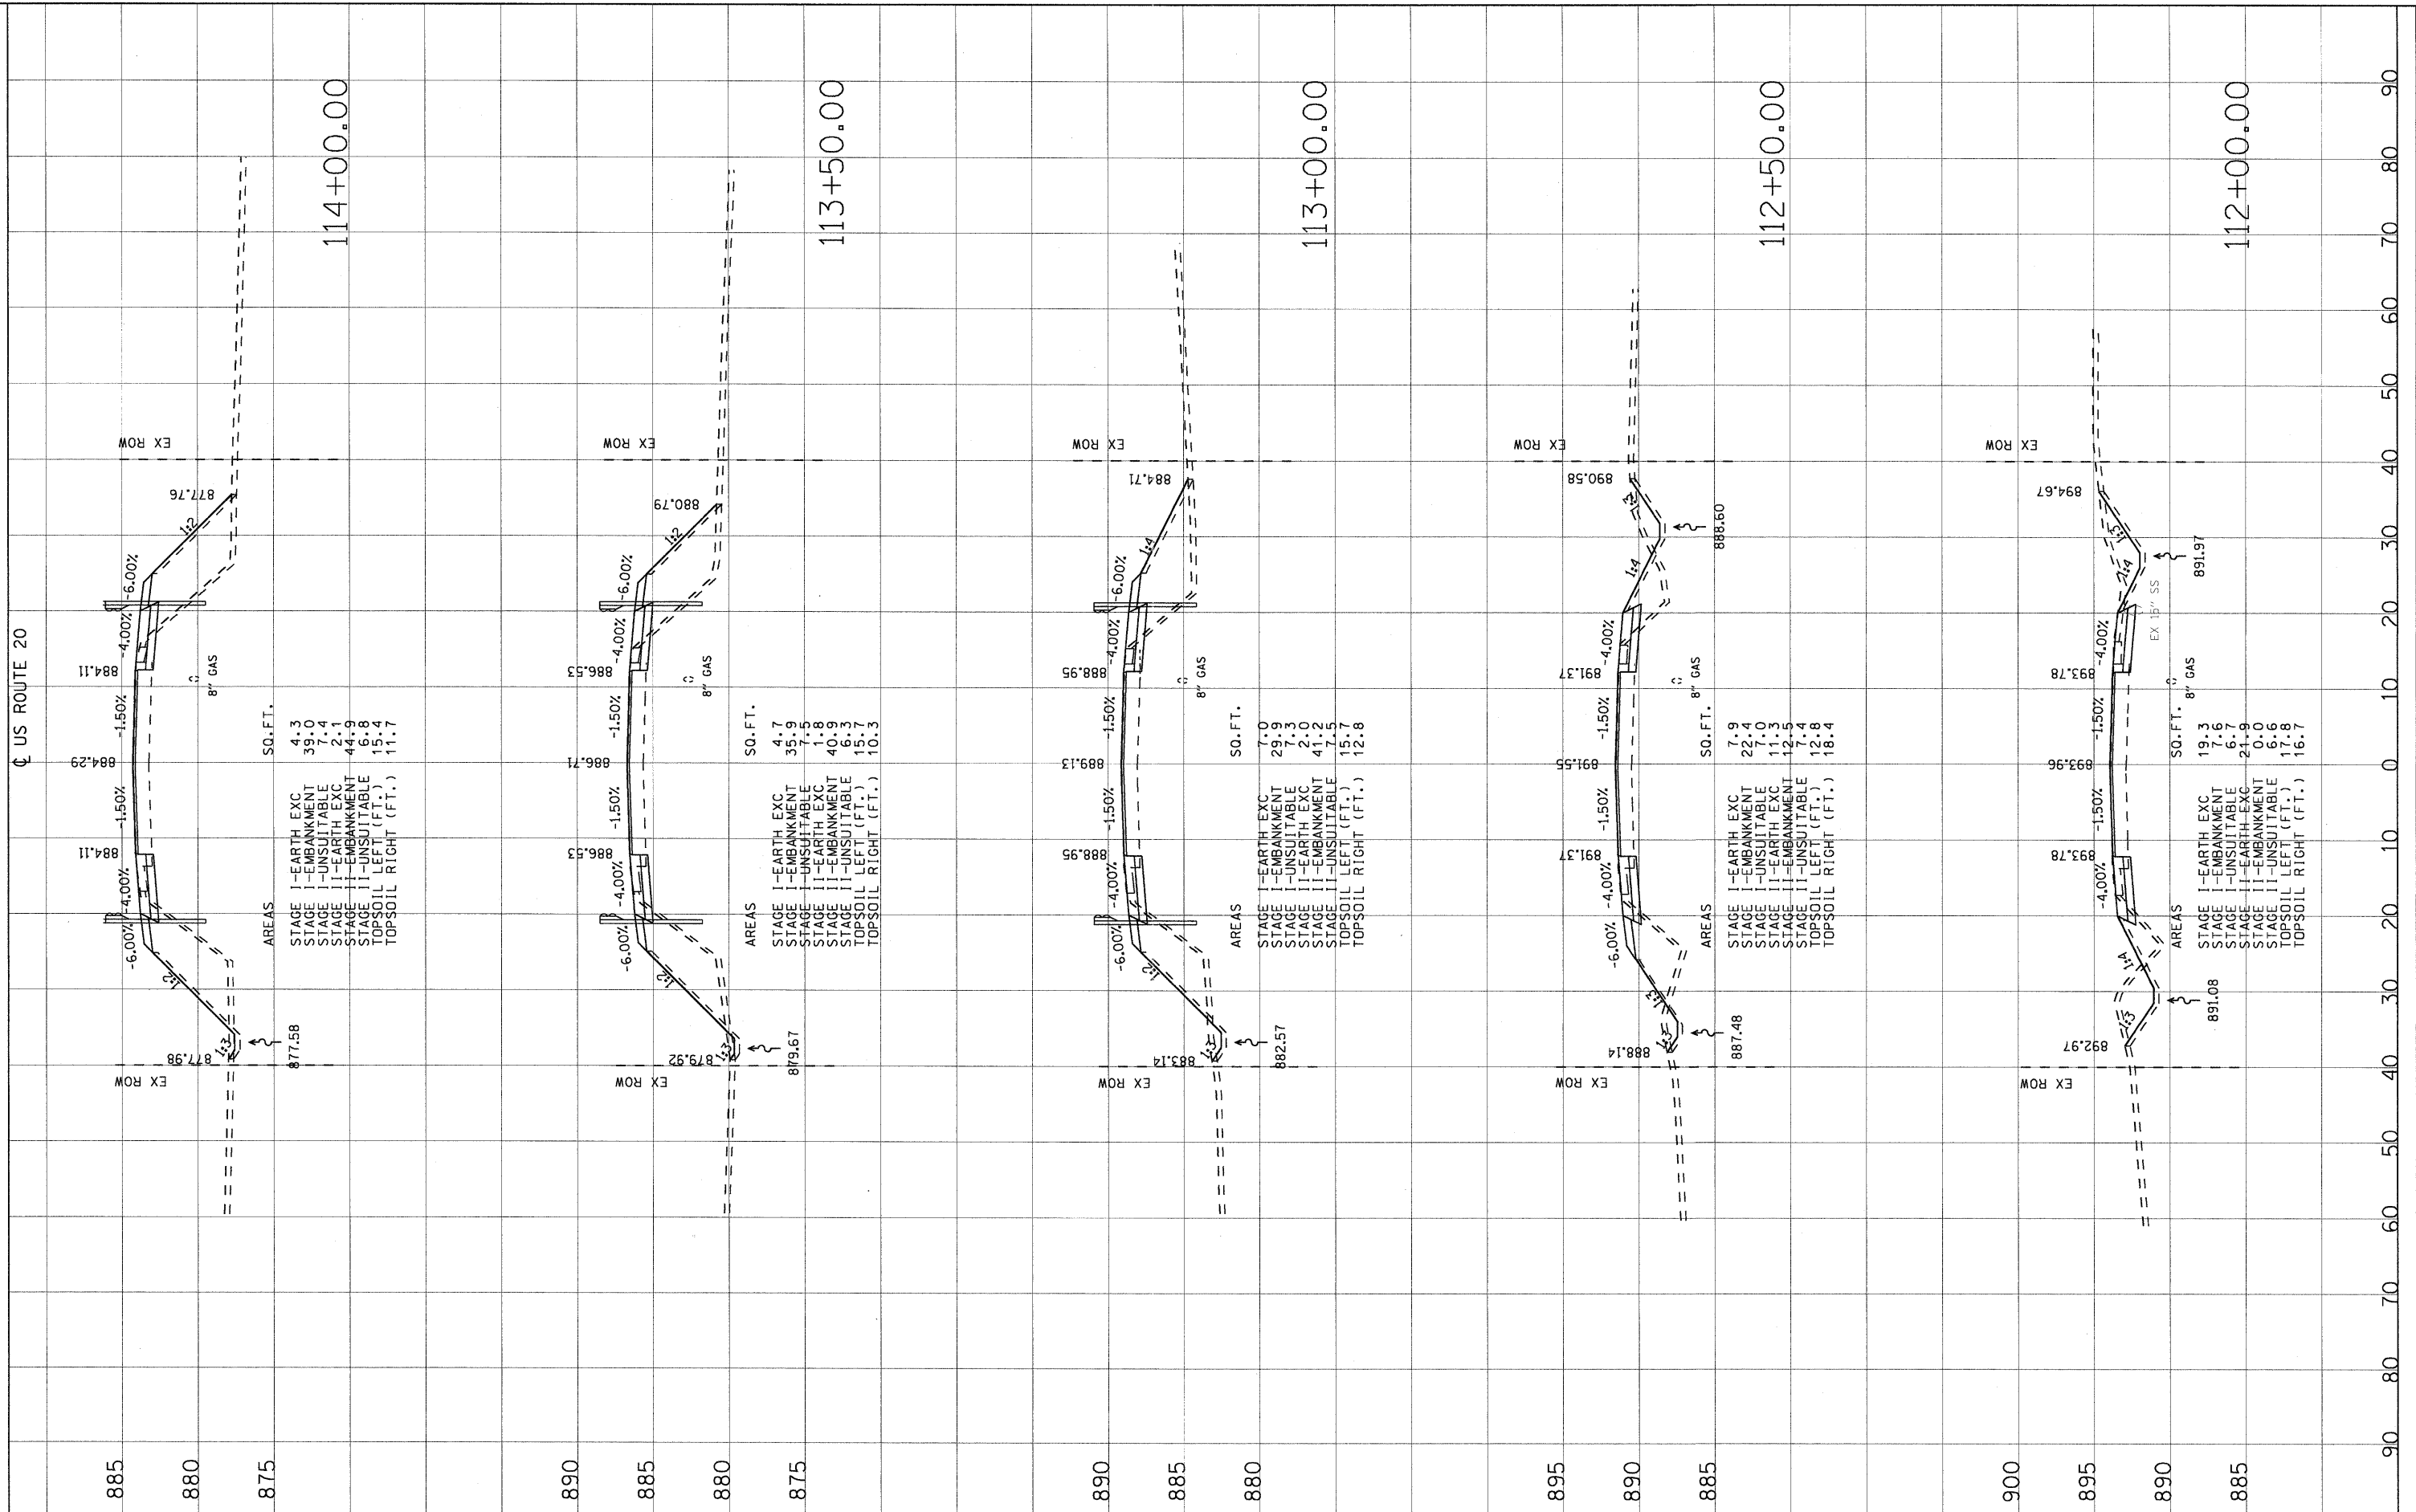

US ROUTE 20

885 880 875 890 885 880 875 890 885 880 895 890 885 900 895 890 885

114+00.00 113+50.00 113+00.00 112+50.00 112+00.00



USER NAME = 2KJJAWC
 PLOT SCALE = 10.0000' / IN.
 PLOT DATE = 08/17/2011

DESIGNED - DJB
 DRAWN - ENTRAN
 CHECKED - TMH
 DATE - 06/24/11

REVISED - 9-8-11 Rev.
 REVISED -
 REVISED -
 REVISED -

STATE OF ILLINOIS
 DEPARTMENT OF TRANSPORTATION

FAP ROUTE 525 (US ROUTE 20) OVER DRAINAGE DITCH
 US ROUTE 20 CROSS SECTIONS
 SCALE: 1"=5'V/10'H SHEET NO. OF SHEETS STA. TO STA.

F.A.P. RTE.	SECTION	COUNTY	TOTAL SHEETS	SHEET NO.
525	11-T-1	McHENRY	34	31
CONTRACT NO. 60M53				
FED. ROAD DIST. NO. ILLINOIS FED. AID PROJECT				