


FINAL	SURVEYED	BY	DATE
SURVEY	PLOTTED		
NOTE BOOK	TEMPLATE		
NO.	AREAS CHECKED		

ORIGINAL	SURVEYED	BY	DATE
SURVEY	PLOTTED		
NOTE BOOK	TEMPLATE		
NO.	AREAS CHECKED		

FILE NAME = G:\p\p\j\m\2102165_003\CADD\G_11\5\11\010809312.dwg

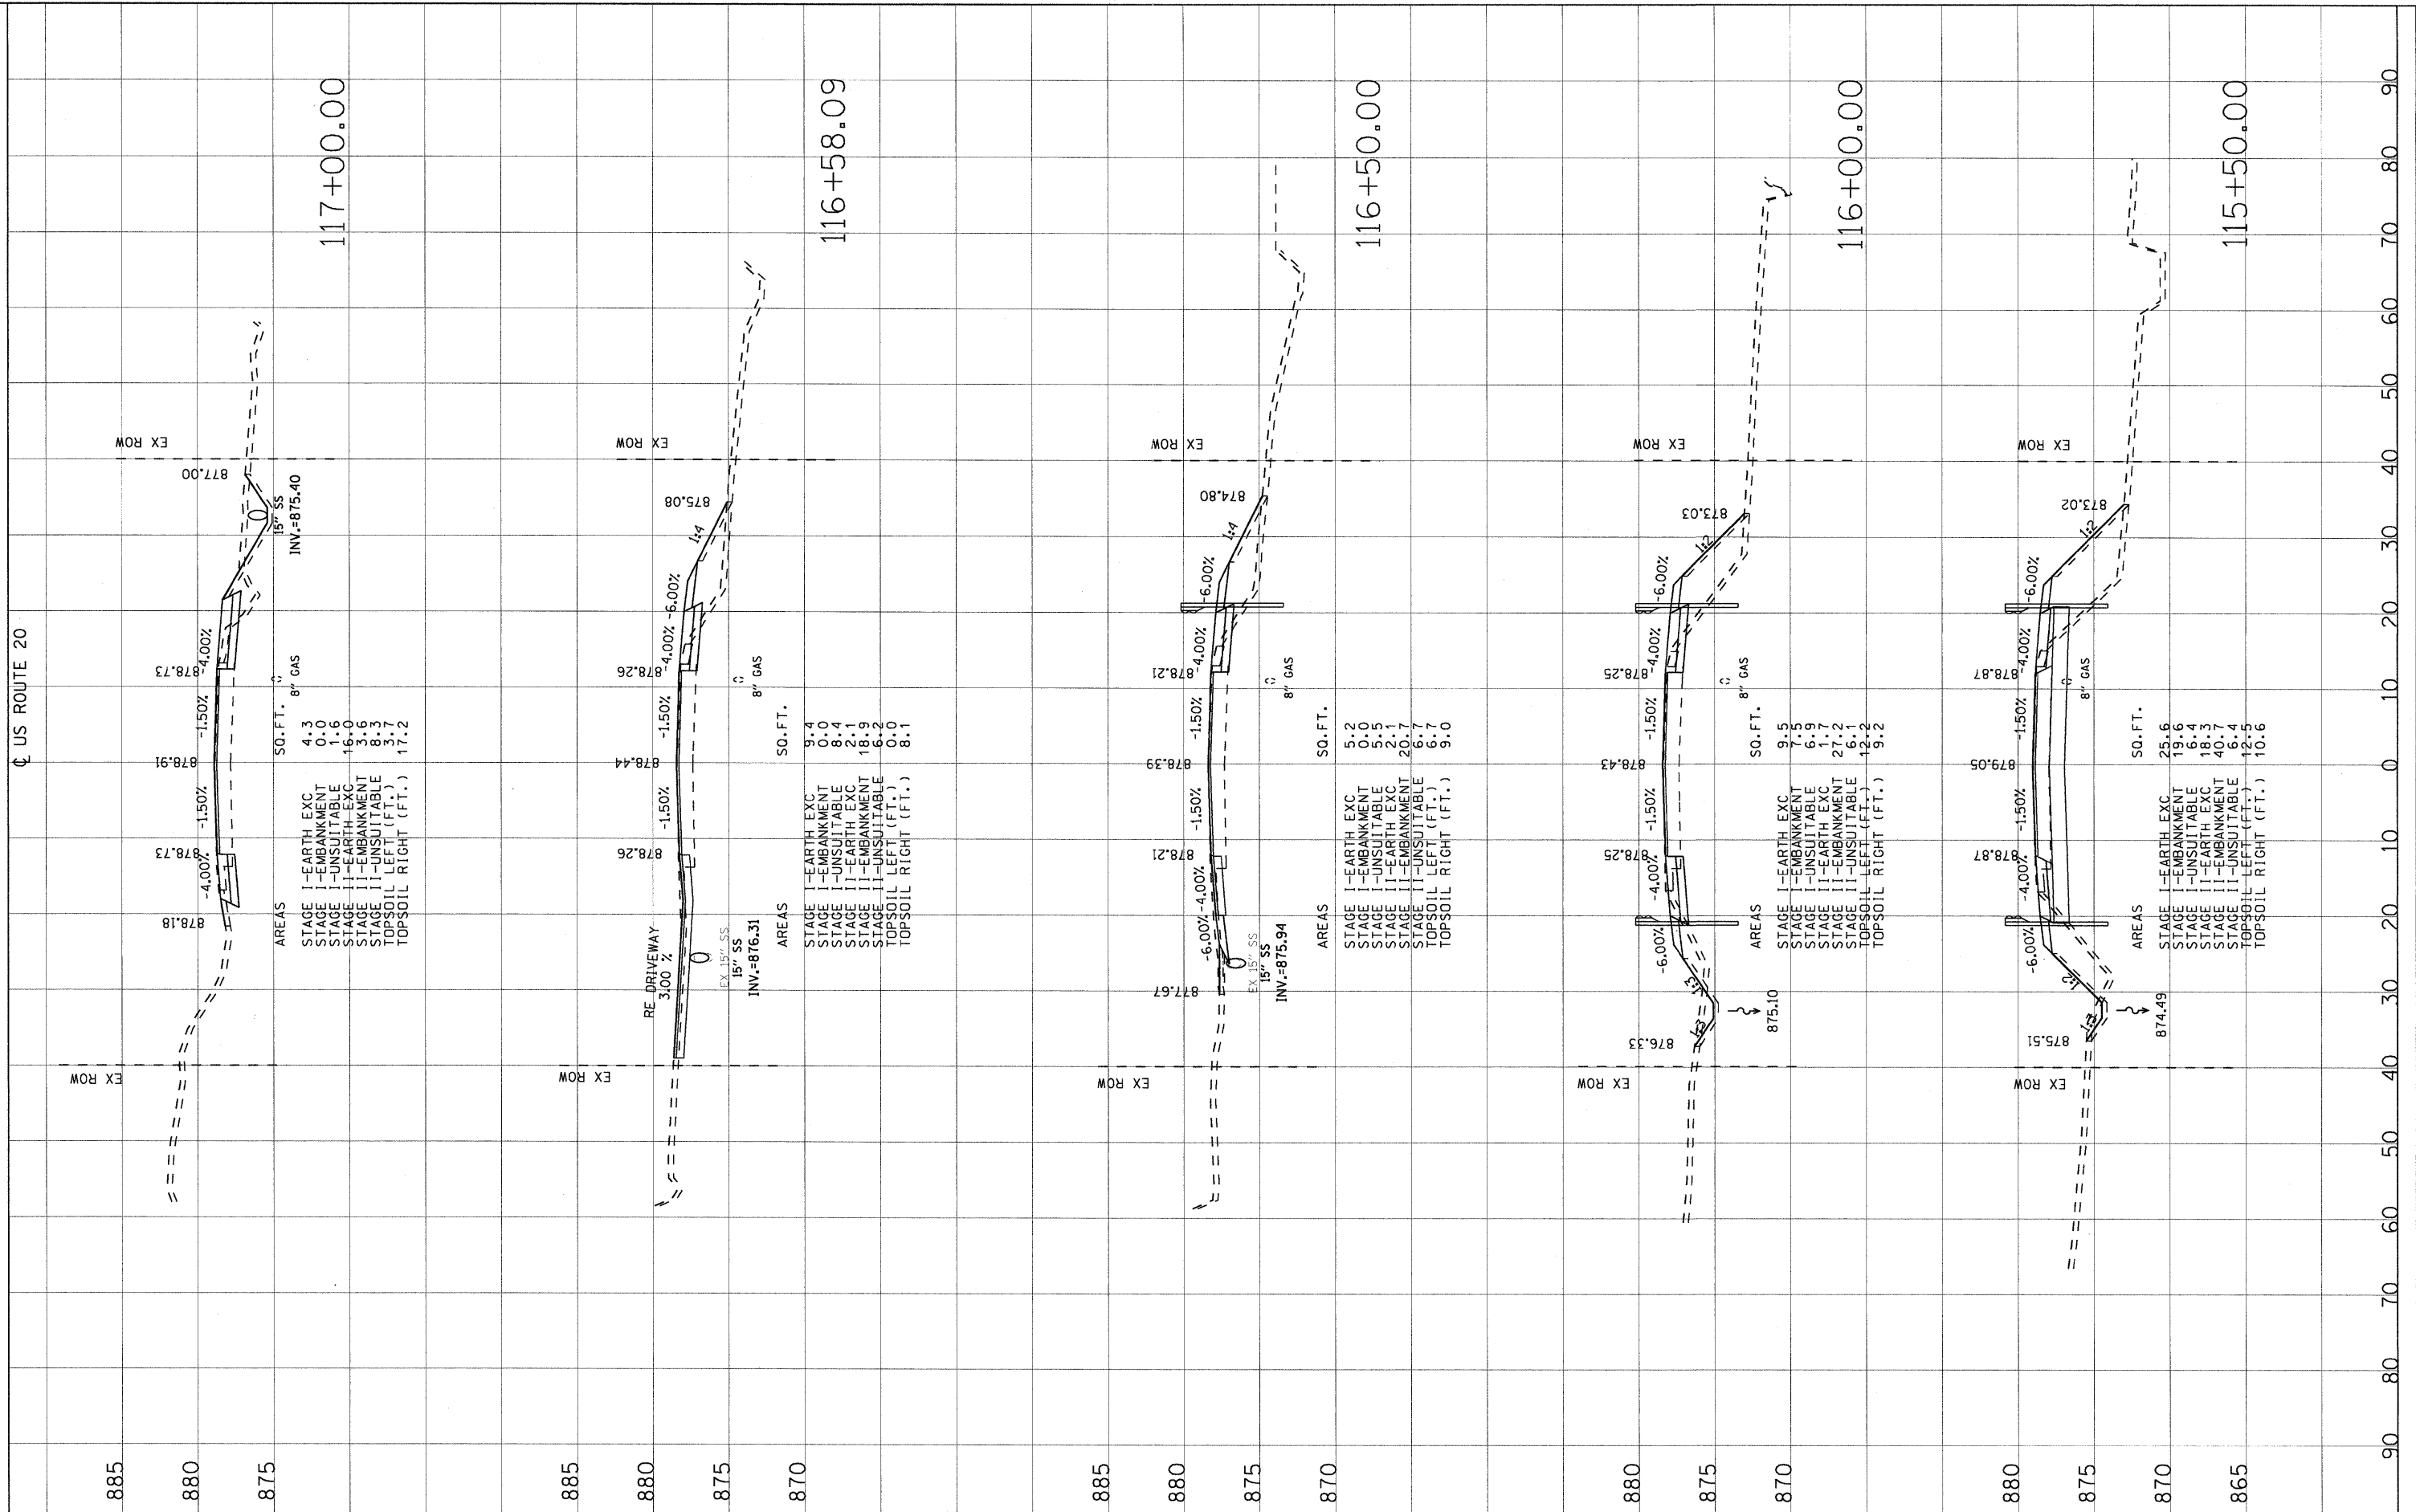

USER NAME = 2KJJAWC	DESIGNED - DJB	REVISED - 9-8-11 Rev.
PLLOT SCALE = 10,0000' / IN.	DRAWN - ENTRAN	REVISED -
PLLOT DATE = 08/17/2011	CHECKED - TMH	REVISED -
	DATE - 06/24/11	REVISED -

**STATE OF ILLINOIS
DEPARTMENT OF TRANSPORTATION**

**FAP ROUTE 525 (US ROUTE 20) OVER DRAINAGE DITCH
US ROUTE 20 CROSS SECTIONS**

SCALE: 1"=5'-V/10'-H SHEET NO. OF SHEETS STA. TO STA.

F.A.P. RTE 525	SECTION 11-T-1	COUNTY McHENRY	TOTAL SHEETS 34	SHEET NO. 33
CONTRACT NO. 60M53				
FED. ROAD DIST. NO. ILLINOIS FED. AID PROJECT				