


FINAL SURVEY	BY	DATE
SURVEY		
NOTE BOOK		
AREAS CHECKED		

ORIGINAL SURVEY	BY	DATE
SURVEY		
NOTE BOOK		
AREAS CHECKED		

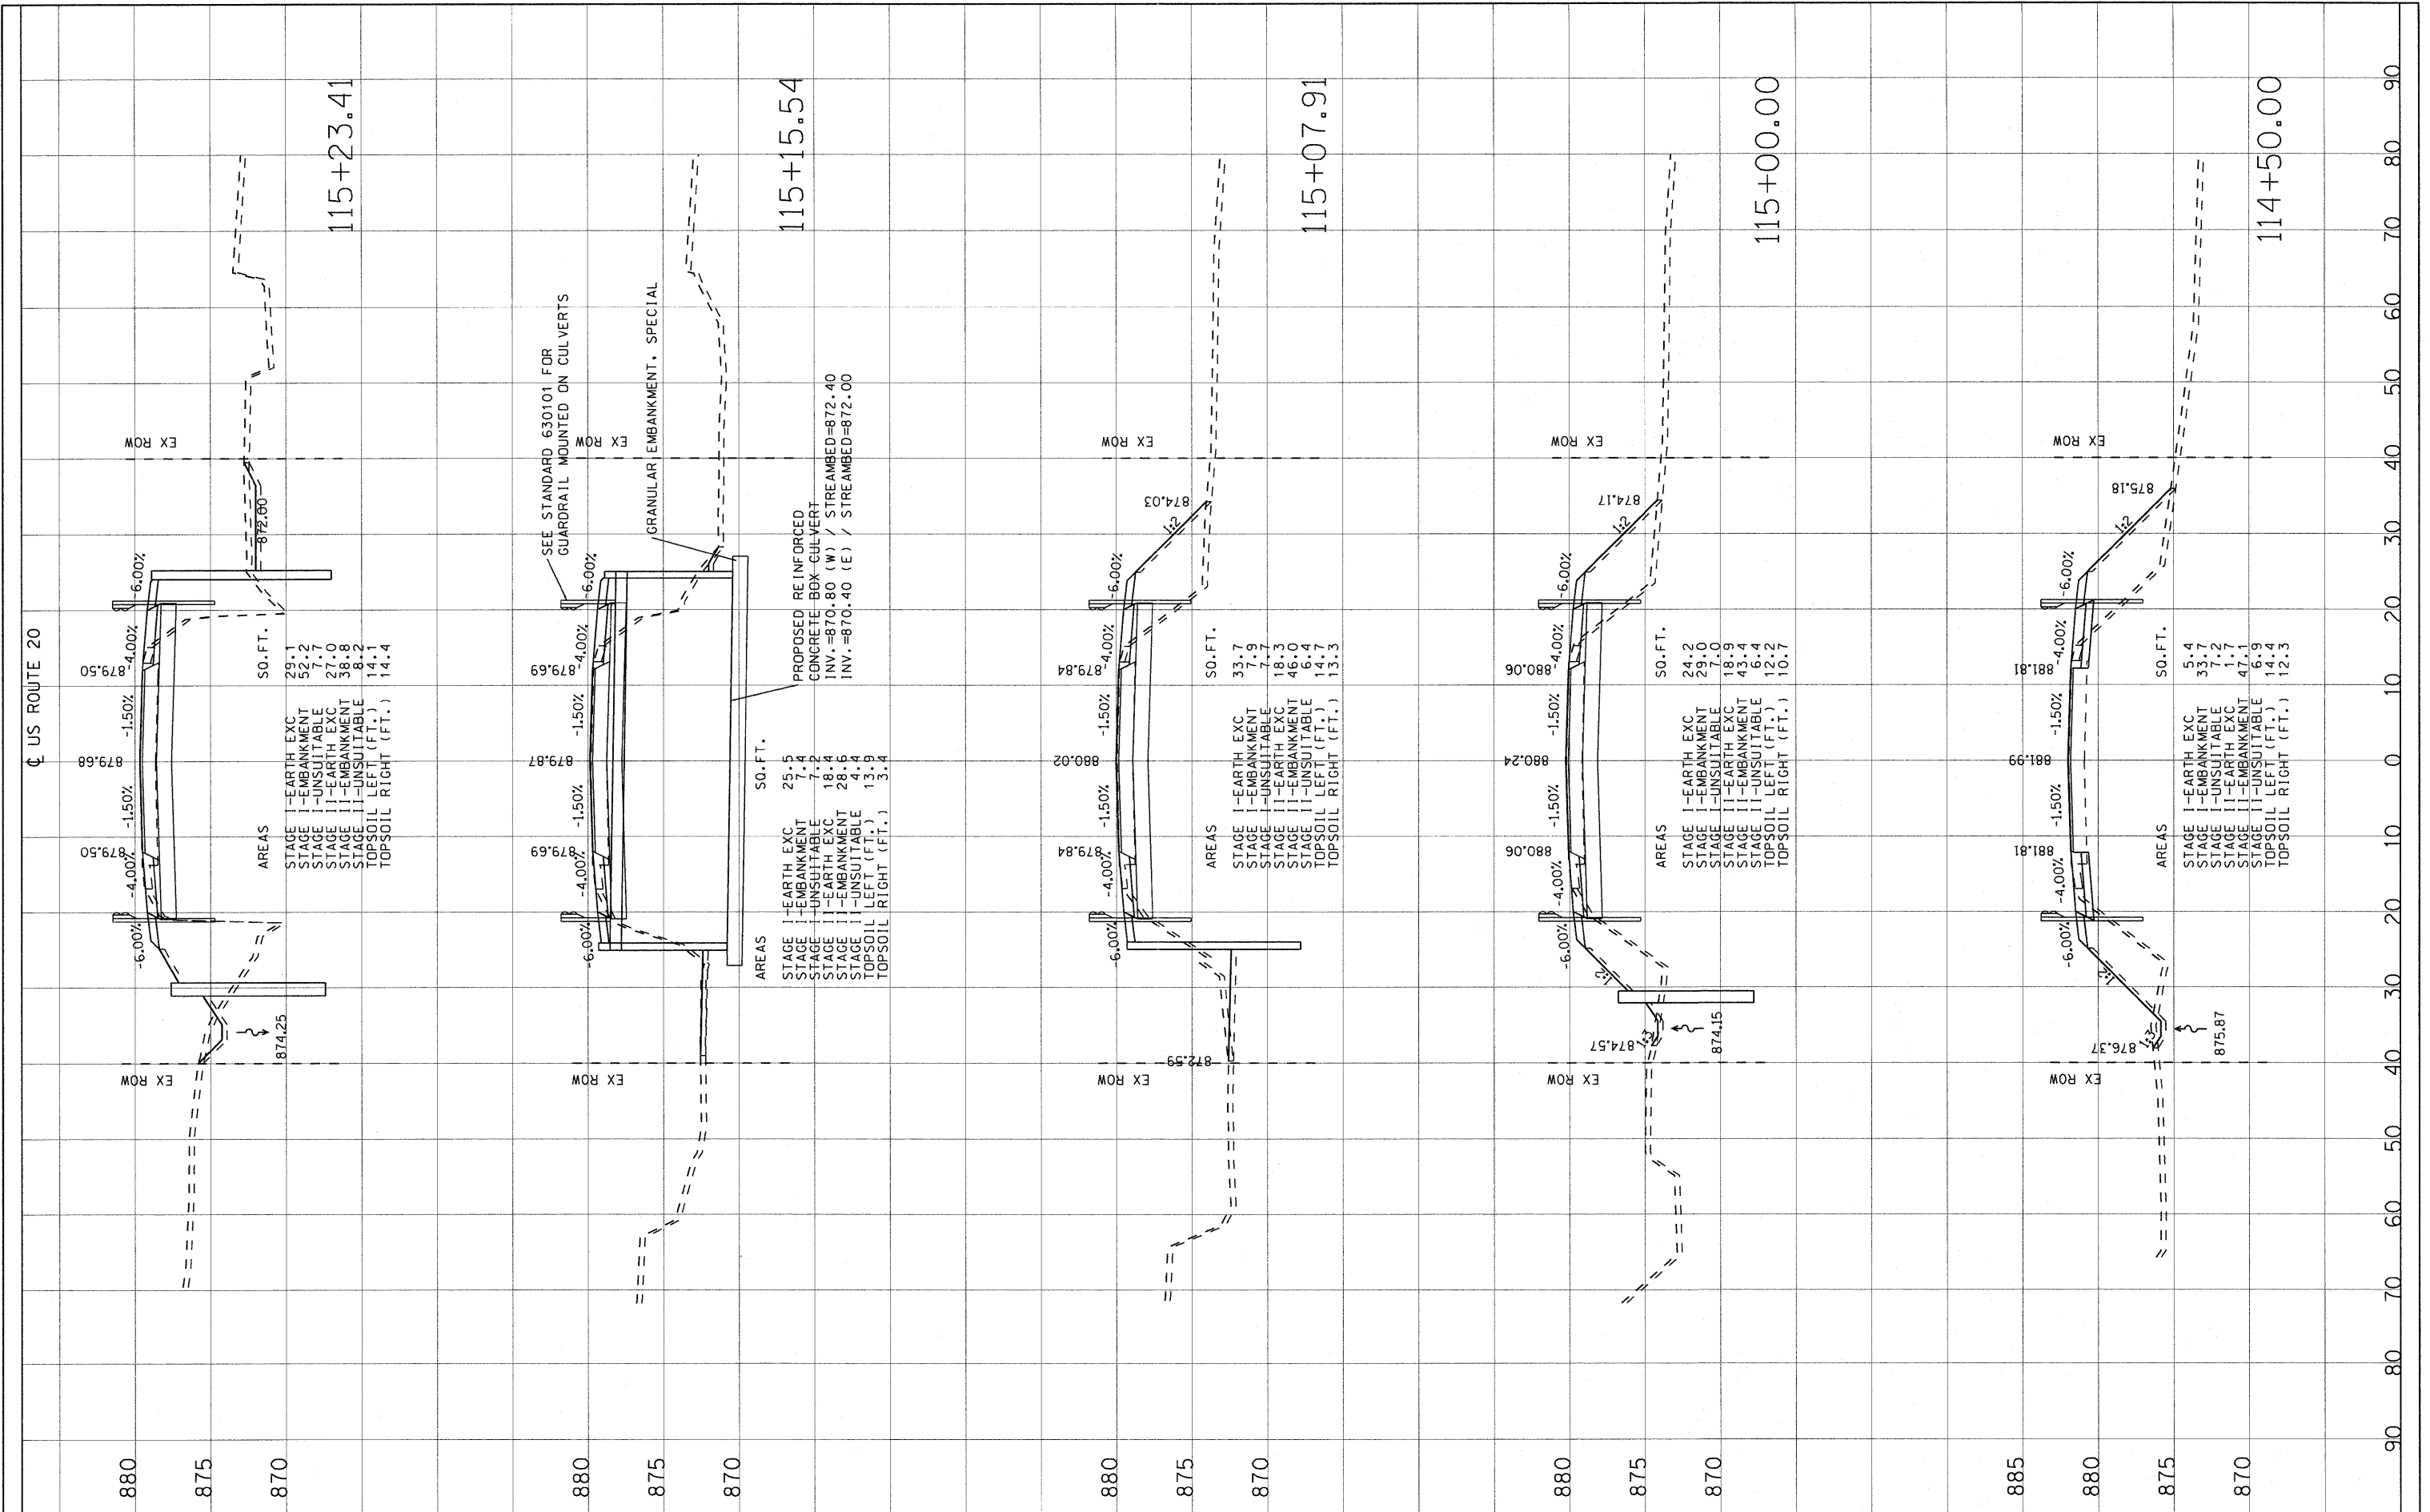

FILE NAME =	USER NAME = 2kujw
g:\project\2102155_003\cadd\civil\sh\1150M53-11	sh1-xsec.dgn
PLOT SCALE = 1/8"=1'-0"	
PLOT DATE = 06/26/2011	

DESIGNED - DJB	REVISED -
DRAWN - ENTRAN	REVISED -
CHECKED - TMH	REVISED -
DATE - 06/24/11	REVISED -

**STATE OF ILLINOIS
DEPARTMENT OF TRANSPORTATION**

**FAP ROUTE 525 (US ROUTE 20) OVER DRAINAGE DITCH
US ROUTE 20 CROSS SECTIONS**

SCALE: 1"=5'V/10'H SHEET NO. OF SHEETS STA. TO STA.

F.A.P. RTE. 525	SECTION 11-T-1	COUNTY	TOTAL SHEETS 34	SHEET NO. 32
CONTRACT NO. 60M53				
FED. ROAD DIST. NO. ILLINOIS FED. AID PROJECT				