


FINAL SURVEY	BY	DATE
SURVEYED		
NOTE BOOK		
TEMPLATE		
AREAS		
AREAS CHECKED		
NO.		

ORIGINAL SURVEY	BY	DATE
SURVEYED		
NOTE BOOK		
TEMPLATE		
AREAS		
AREAS CHECKED		
NO.		

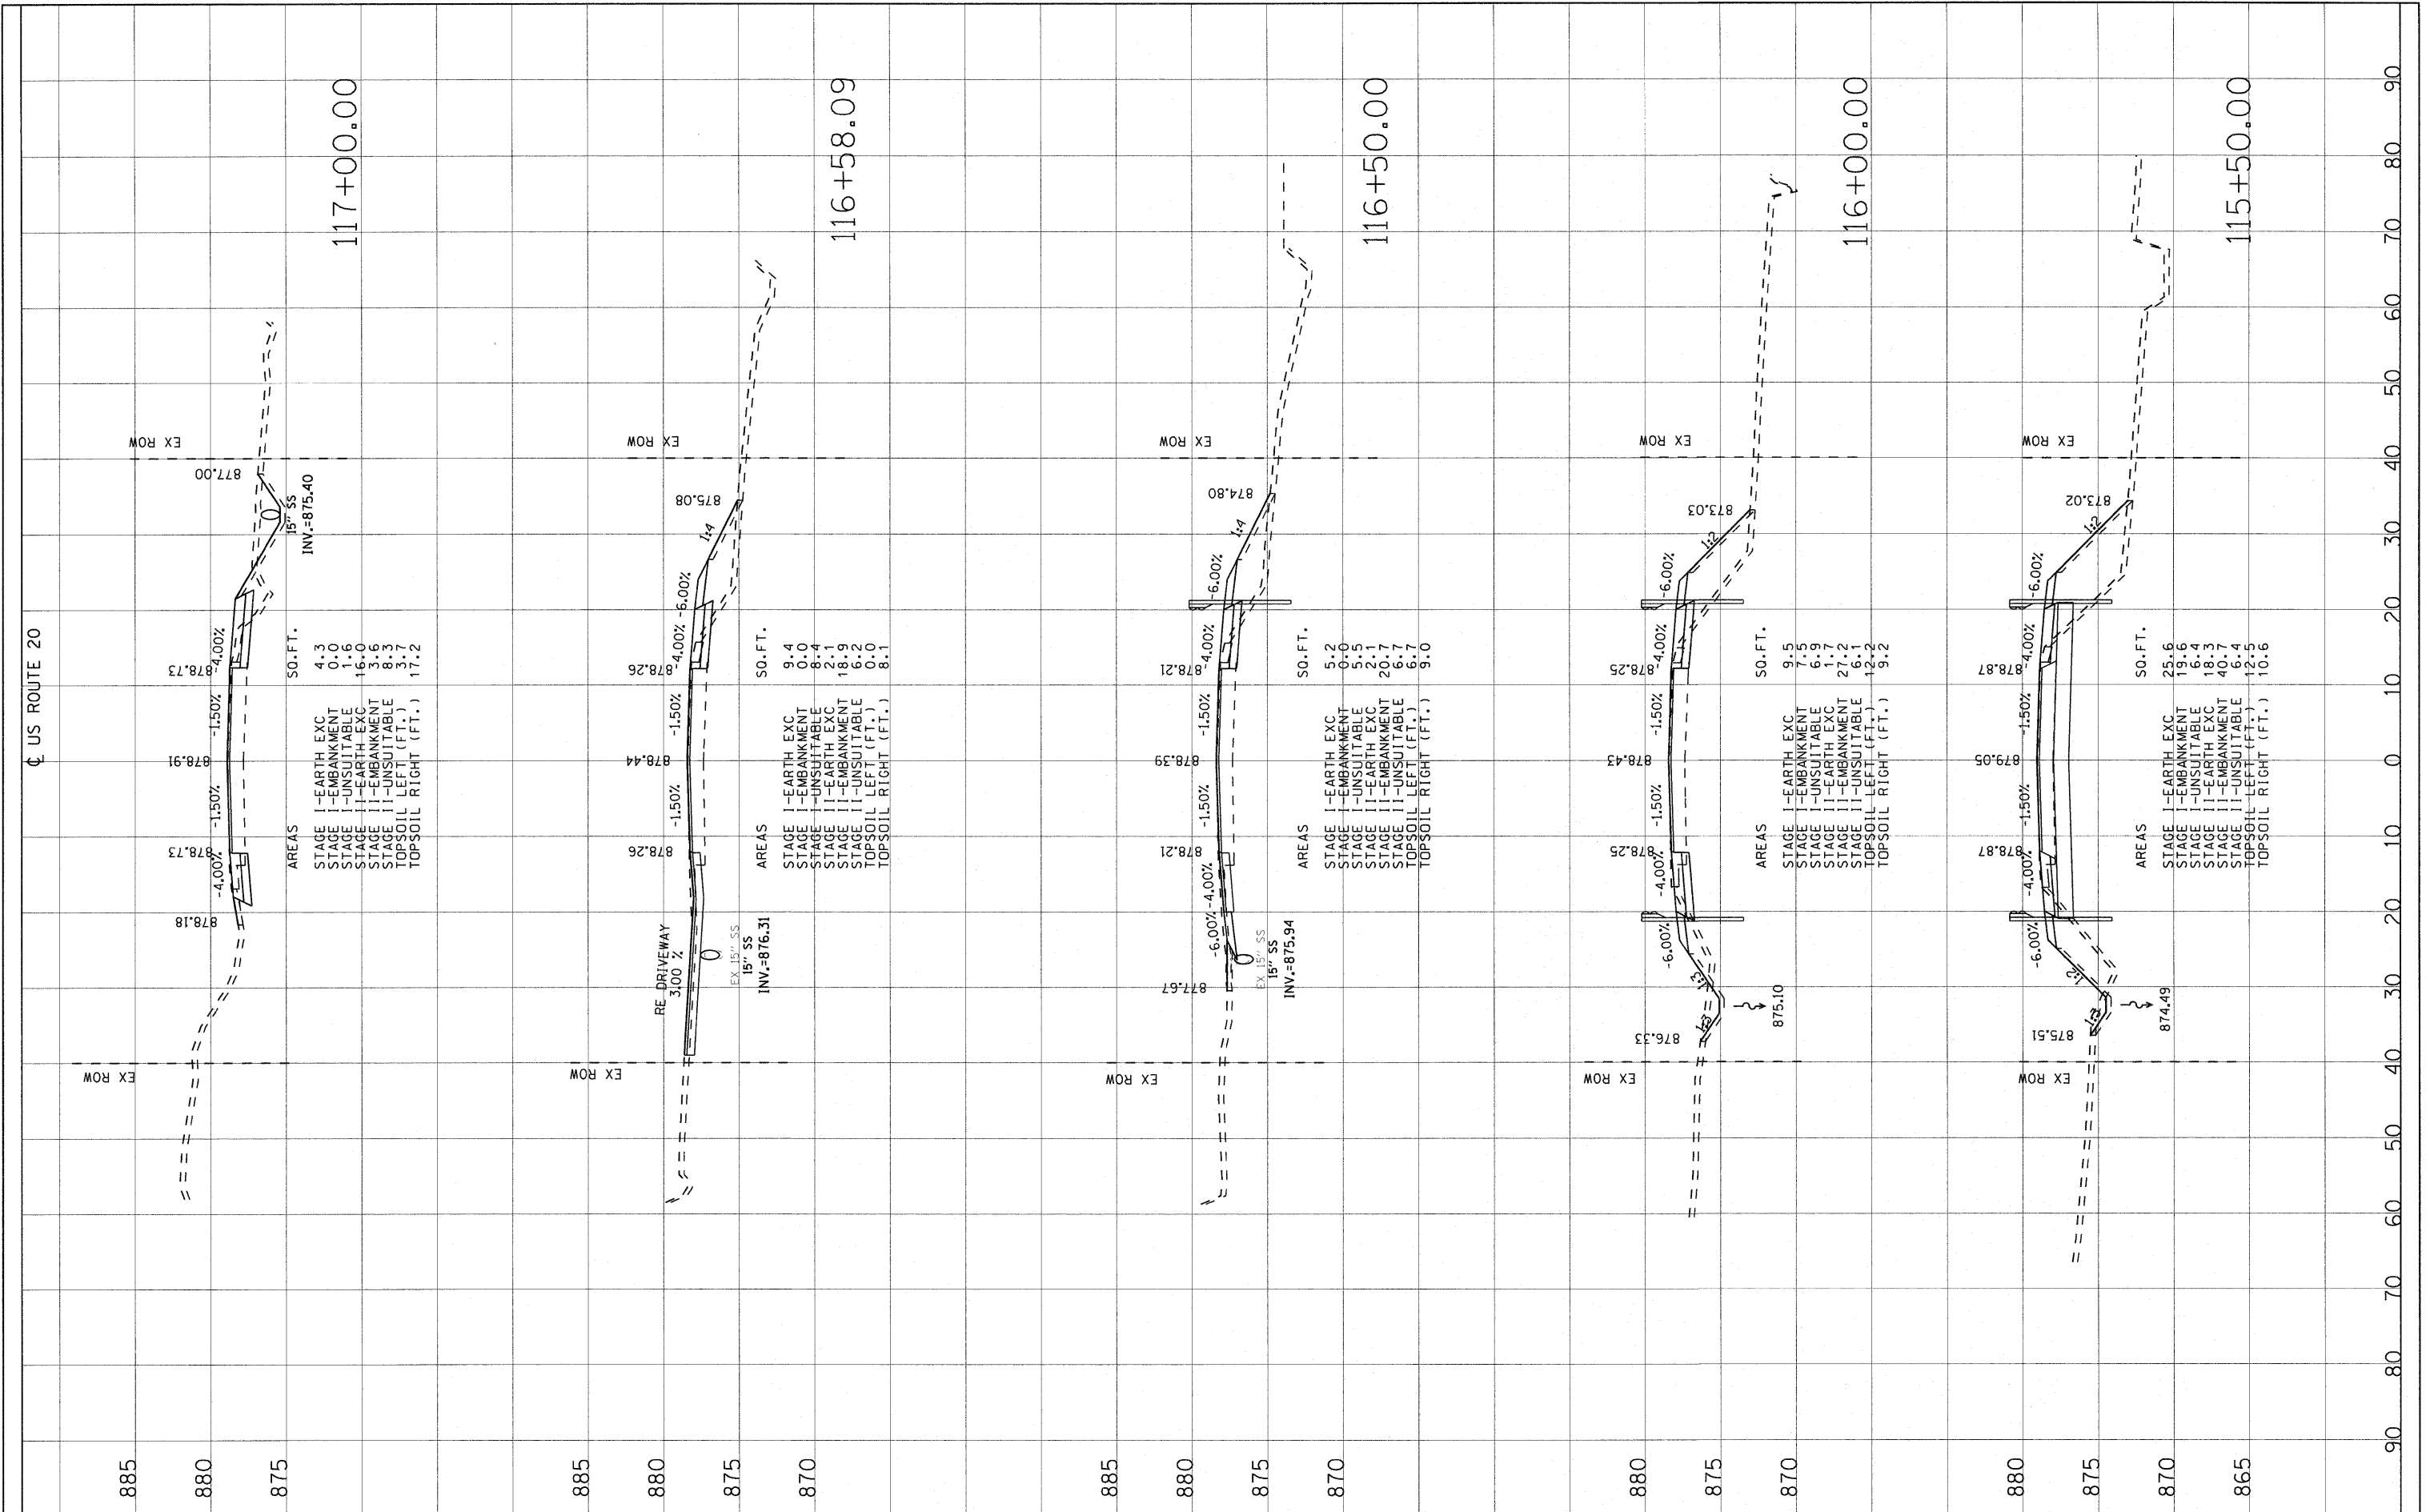

FILE NAME = g:\project\2102155\_003\cadd\civil\sh\1160M53-11.sht-xsec.dgn

USER NAME = 2kujwac

PLOT SCALE = 1/8"=1'-0" IN.

PLOT DATE = 06/20/2011

DESIGNED - DJB

DRAWN - ENTRAN

CHECKED - TMH

DATE - 06/24/11

REVISED -

REVISED -

REVISED -

REVISED -

STATE OF ILLINOIS  
DEPARTMENT OF TRANSPORTATION

FAP ROUTE 525 (US ROUTE 20) OVER DRAINAGE DITCH  
US ROUTE 20 CROSS SECTIONS

SCALE: 1"=5'-0" H

SHEET NO. OF SHEETS STA. TO STA.

F.A.P. RTE. 525	SECTION 11-T-1	COUNTY	TOTAL SHEETS 34	SHEET NO. 33
CONTRACT NO. 60M53				
FED. ROAD DIST. NO. ILLINOIS FED. AID PROJECT				