




LEGEND


 SLOPE MATTRESS (12.0" THICK)

 STONE RIPRAP, CLASS A4 (2.3' THICK)

BM 1: MAG NAIL 10' SOUTH OF BRIDGE (ON SB SHOULDER)
ELEV. = 776.86
BM 2: 1 1/2" IRON ROD 5' NORTH OF BRIDGE (BEHIND SB GUARDRAIL)
ELEV. = 776.53

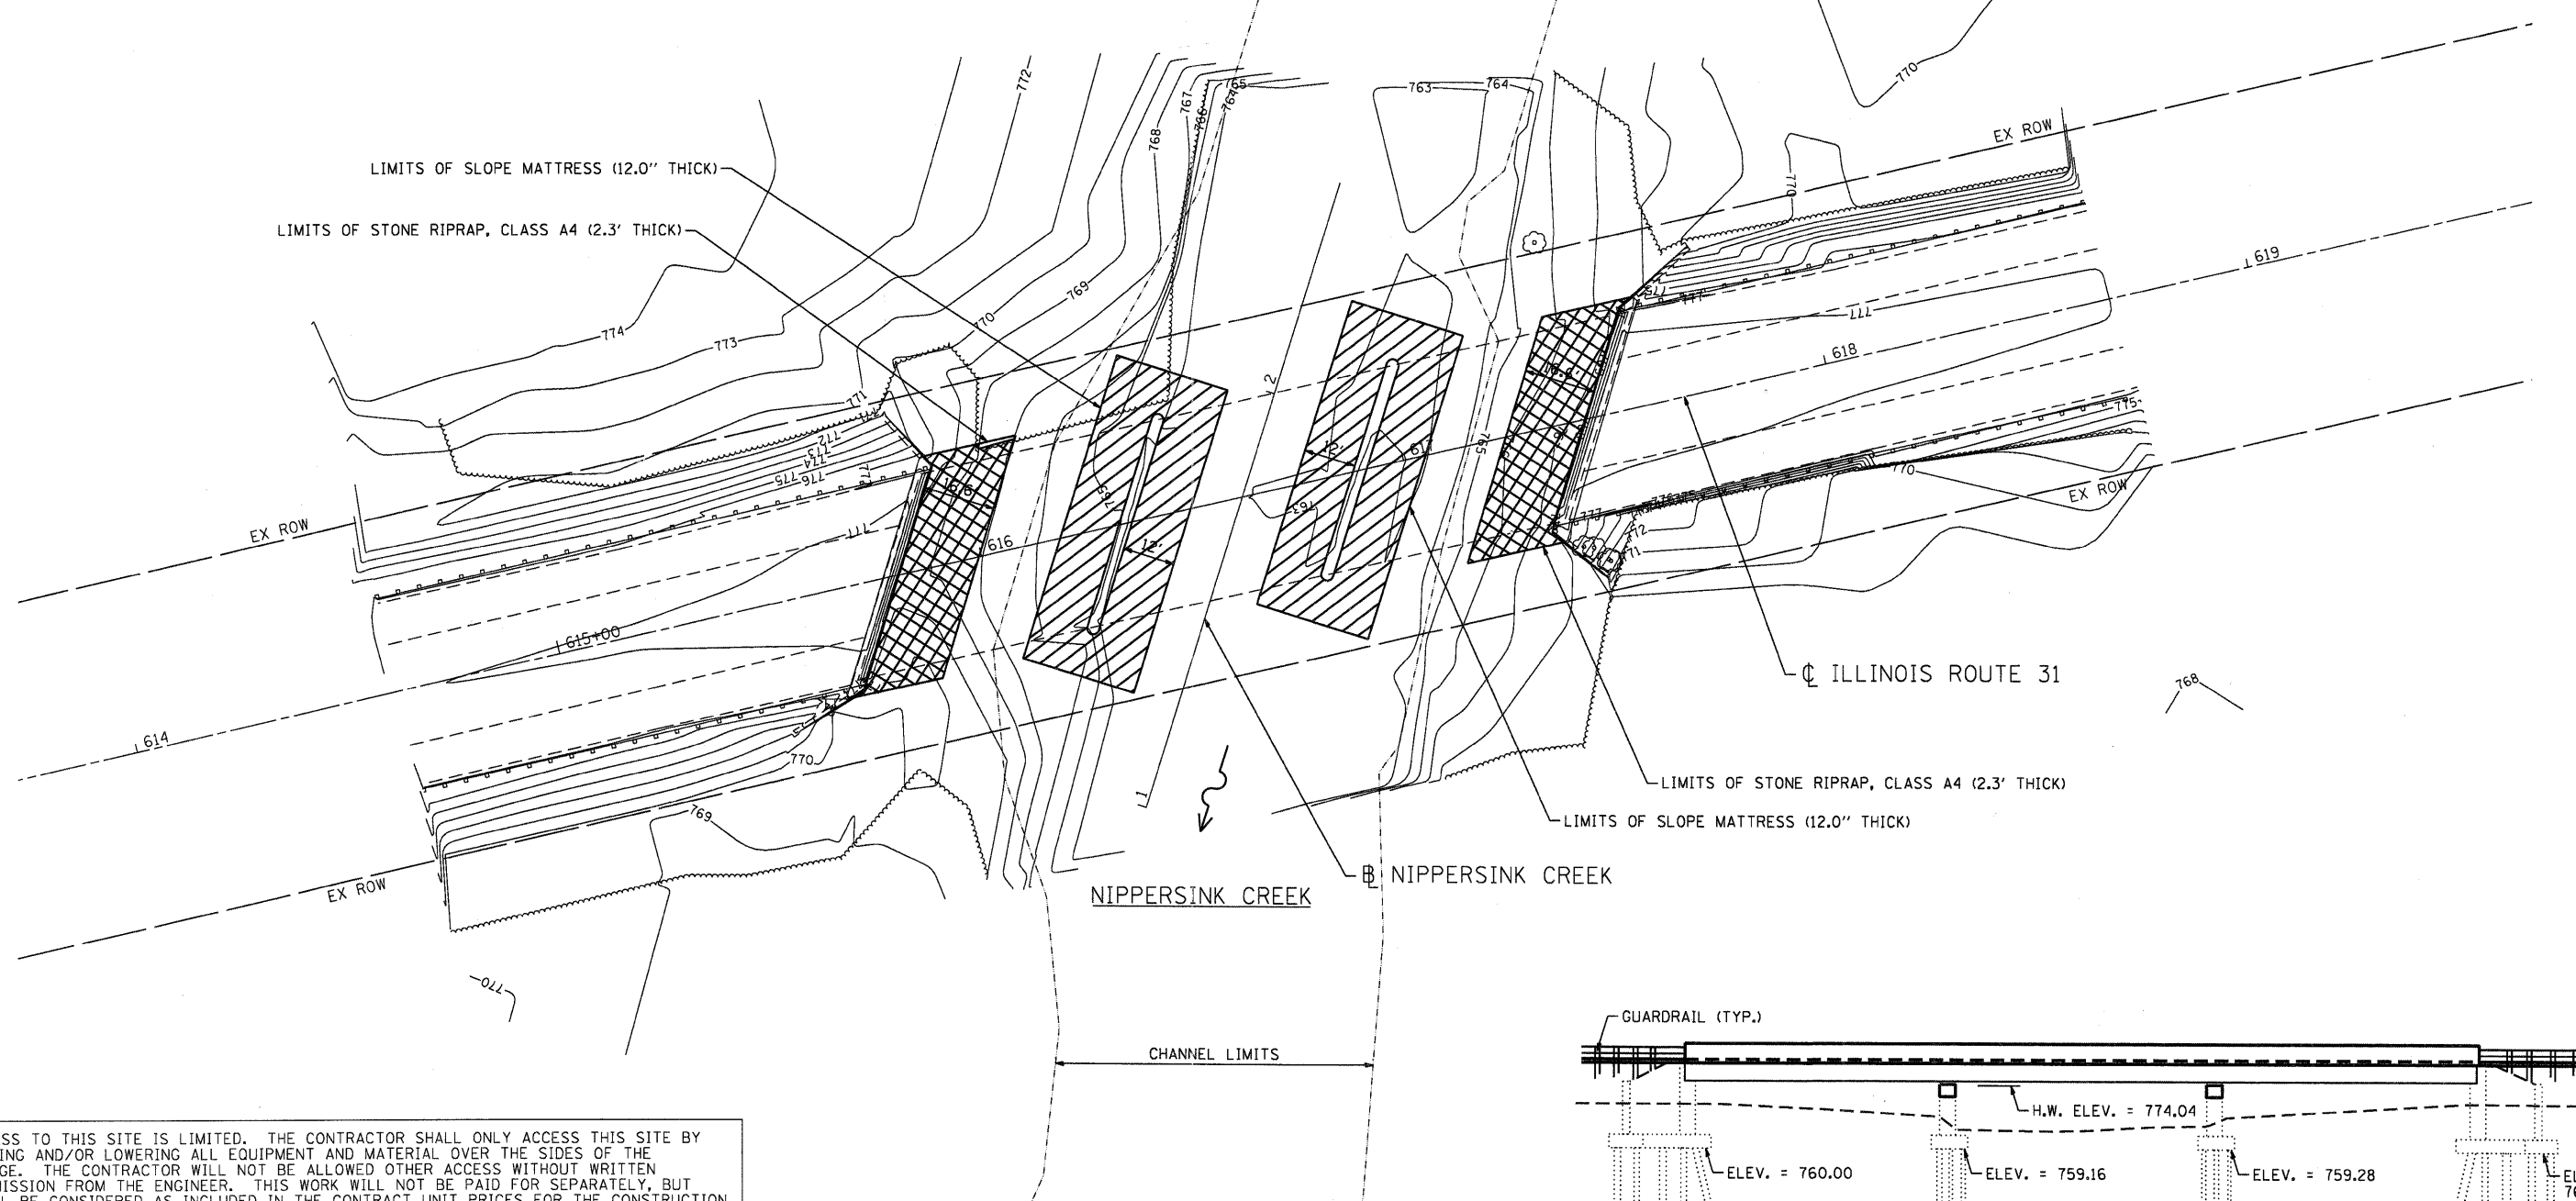

ACCESS TO THIS SITE IS LIMITED. THE CONTRACTOR SHALL ONLY ACCESS THIS SITE BY RAISING AND/OR LOWERING ALL EQUIPMENT AND MATERIAL OVER THE SIDES OF THE BRIDGE. THE CONTRACTOR WILL NOT BE ALLOWED OTHER ACCESS WITHOUT WRITTEN PERMISSION FROM THE ENGINEER. THIS WORK WILL NOT BE PAID FOR SEPARATELY, BUT SHALL BE CONSIDERED AS INCLUDED IN THE CONTRACT UNIT PRICES FOR THE CONSTRUCTION ITEMS INVOLVED AND NO ADDITIONAL COMPENSATION WILL BE ALLOWED.

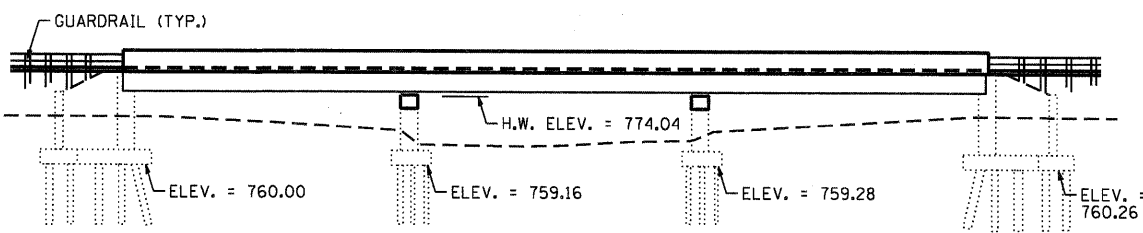

BRIDGE ELEVATION
NOT TO SCALE

COMPANY NAME: HRGreen
 PROJECT CONTACT: S. PERNAL
 CLIENT: ILLINOIS DEPARTMENT OF TRANSPORTATION
 DATE PLOTTED: 7/19/2011 3:59:20 PM
 PLOT DRIVER: s:\standard-trans.tbl
 PEN TABLE: s:\standard-trans.tbl



USER NAME = SPernal	DESIGNED - C. HARTKE	REVISED -
	DRAWN - S. PERNAL	REVISED -
PLOT SCALE = 1"=20'	CHECKED - T. HAMILTON	REVISED -
PLOT DATE = 7/19/2011	DATE - 7/19/11	REVISED -

**STATE OF ILLINOIS
DEPARTMENT OF TRANSPORTATION**

**EROSION AND SEDIMENT CONTROL PLAN
ILLINOIS ROUTE 31 OVER NIPPERSINK CREEK**

SCALE: 1"=20' SHEET NO. 2 OF 2 SHEETS STA. 614+50 TO STA. 618+50

F.A. RTE. VAR.	SECTION 2010-124-1	COUNTY VAR.	TOTAL SHEETS 21	SHEET NO. 12
SN 056-003F		CONTRACT NO. 60M86		
FED. ROAD DIST. NO. ILLINOIS FED. AID PROJECT				

8/10/08 03:59:20 PM
8/10/08 03:59:20 PM