
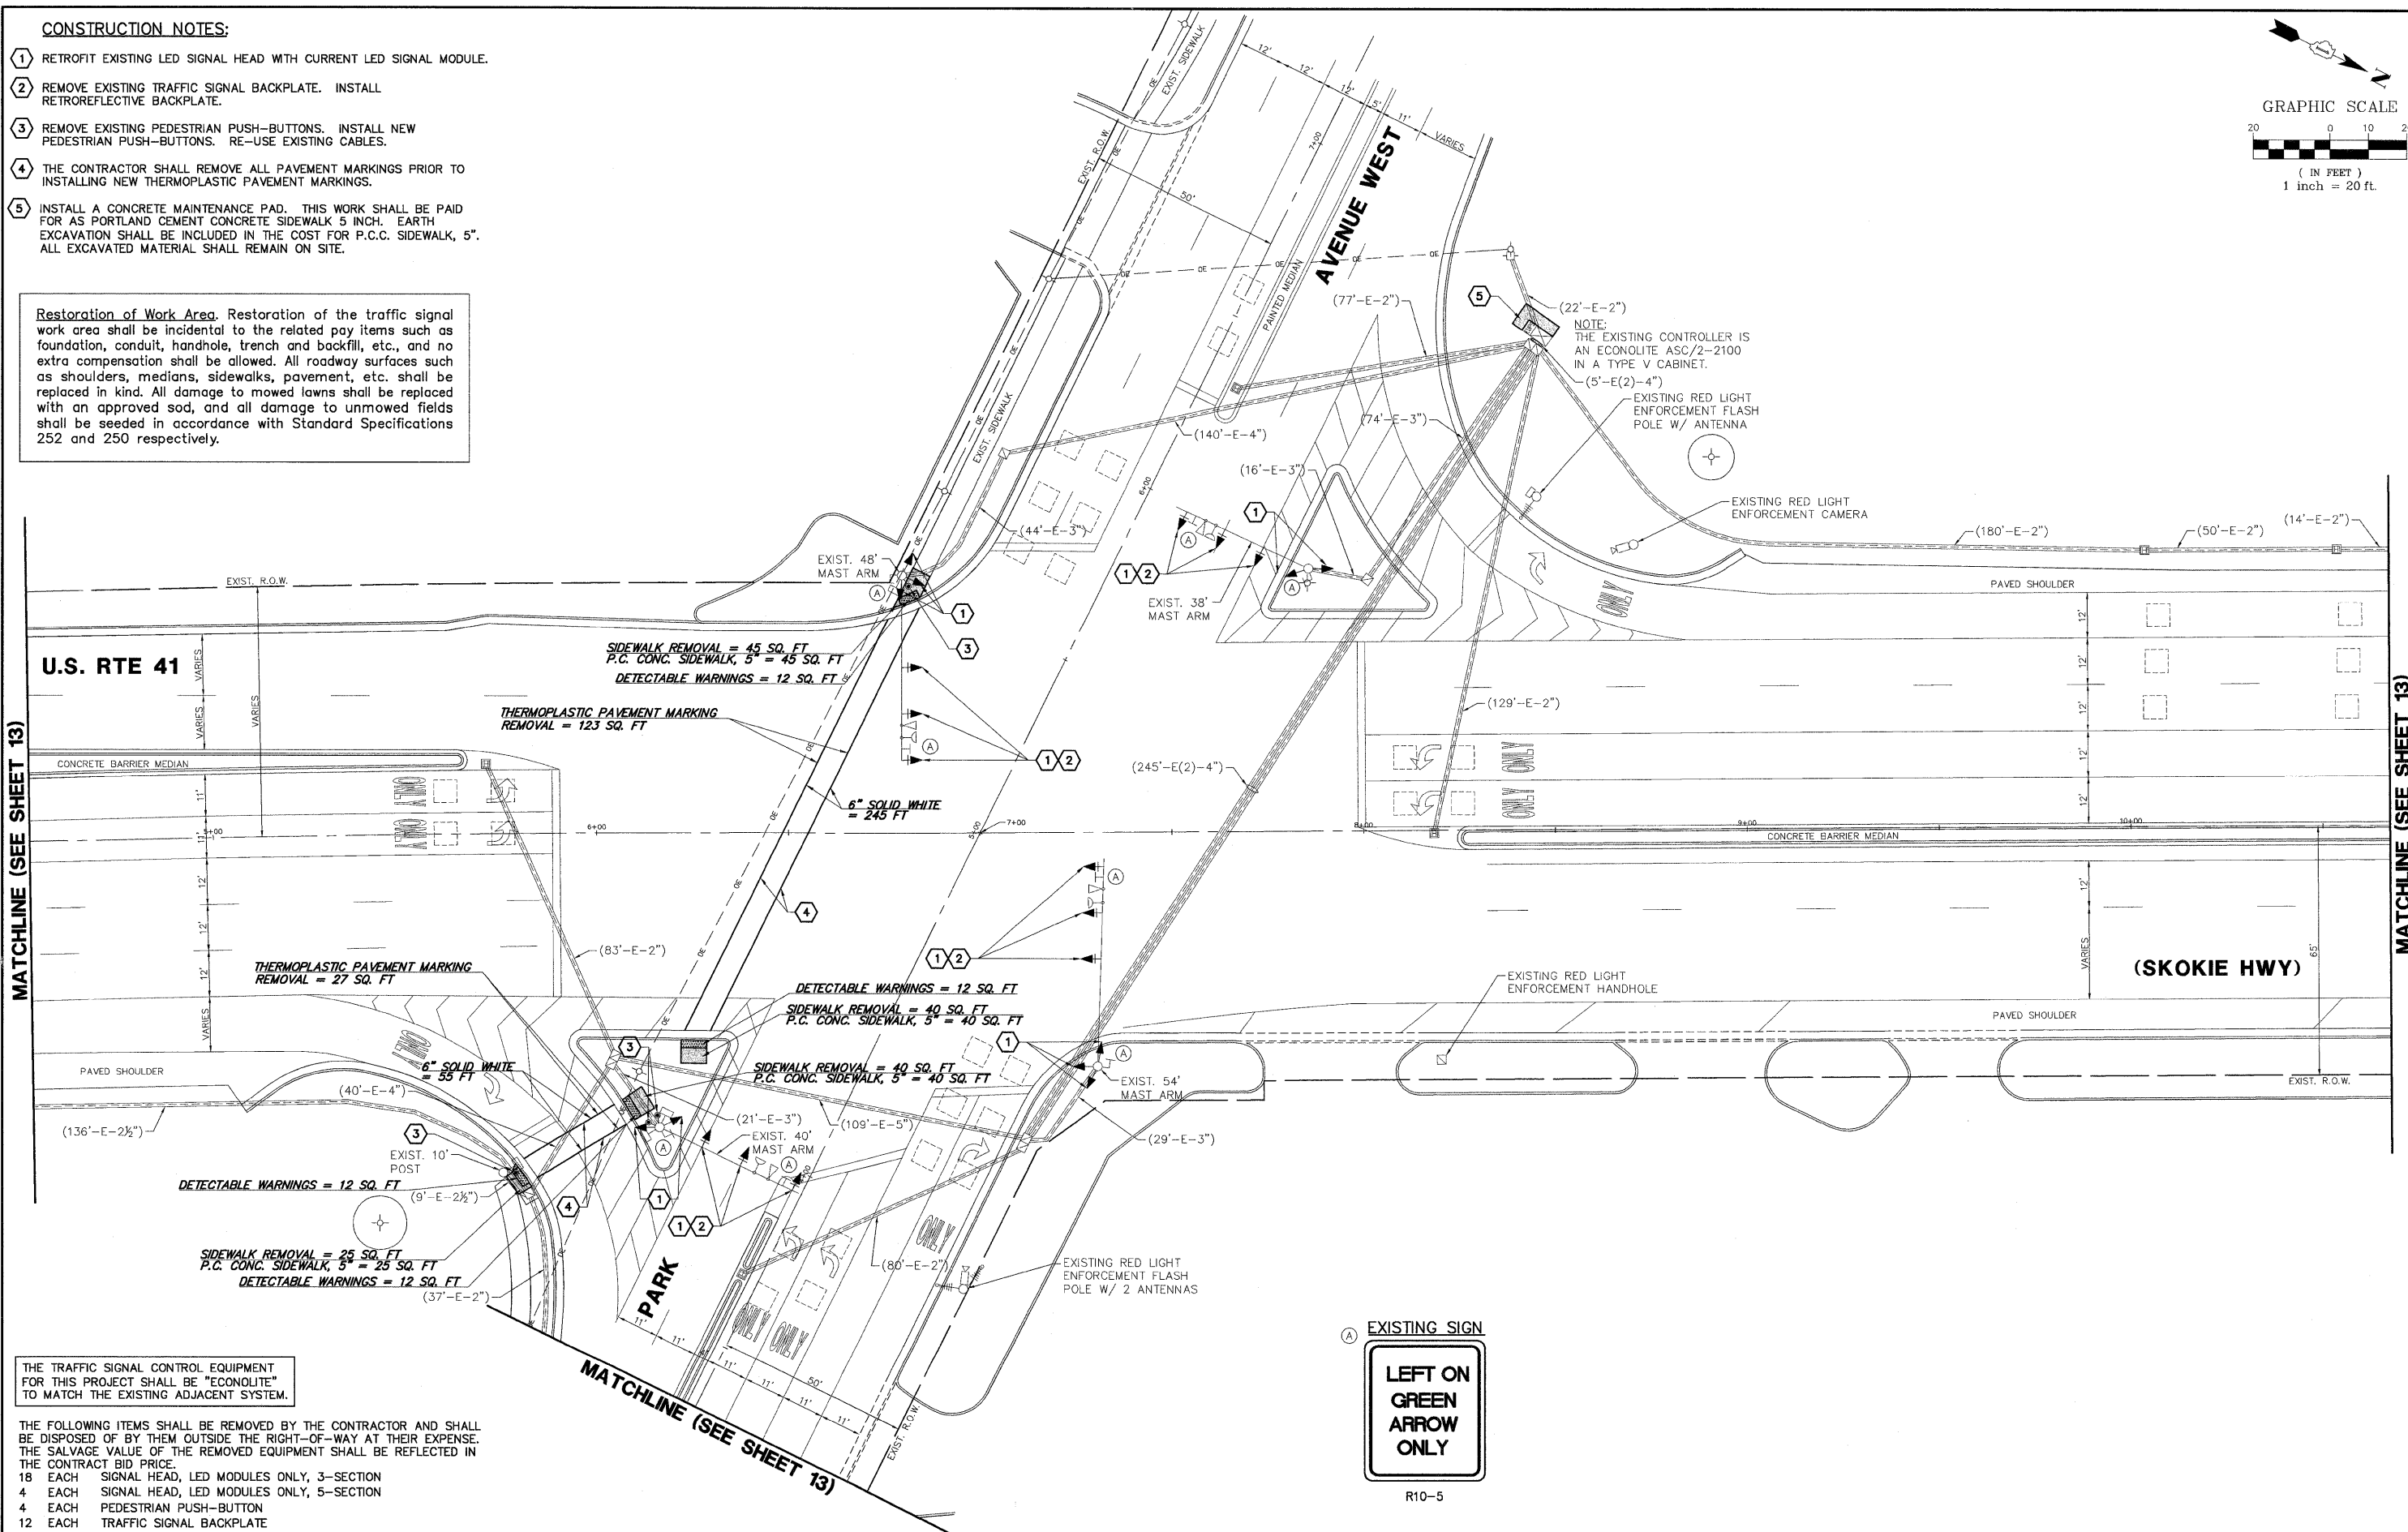


**CONSTRUCTION NOTES:**

- 1 RETROFIT EXISTING LED SIGNAL HEAD WITH CURRENT LED SIGNAL MODULE.
- 2 REMOVE EXISTING TRAFFIC SIGNAL BACKPLATE. INSTALL RETROREFLECTIVE BACKPLATE.
- 3 REMOVE EXISTING PEDESTRIAN PUSH-BUTTONS. INSTALL NEW PEDESTRIAN PUSH-BUTTONS. RE-USE EXISTING CABLES.
- 4 THE CONTRACTOR SHALL REMOVE ALL PAVEMENT MARKINGS PRIOR TO INSTALLING NEW THERMOPLASTIC PAVEMENT MARKINGS.
- 5 INSTALL A CONCRETE MAINTENANCE PAD. THIS WORK SHALL BE PAID FOR AS PORTLAND CEMENT CONCRETE SIDEWALK 5 INCH. EARTH EXCAVATION SHALL BE INCLUDED IN THE COST FOR P.C.C. SIDEWALK, 5". ALL EXCAVATED MATERIAL SHALL REMAIN ON SITE.

**Restoration of Work Area.** Restoration of the traffic signal work area shall be incidental to the related pay items such as foundation, conduit, handhole, trench and backfill, etc., and no extra compensation shall be allowed. All roadway surfaces such as shoulders, medians, sidewalks, pavement, etc. shall be replaced in kind. All damage to mowed lawns shall be replaced with an approved sod, and all damage to unmowed fields shall be seeded in accordance with Standard Specifications 252 and 250 respectively.

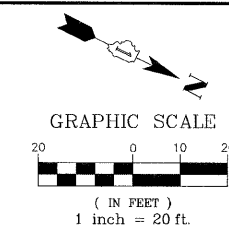

MATCHLINE (SEE SHEET 13)

MATCHLINE (SEE SHEET 13)

THE TRAFFIC SIGNAL CONTROL EQUIPMENT FOR THIS PROJECT SHALL BE "ECONOLITE" TO MATCH THE EXISTING ADJACENT SYSTEM.

- THE FOLLOWING ITEMS SHALL BE REMOVED BY THE CONTRACTOR AND SHALL BE DISPOSED OF BY THEM OUTSIDE THE RIGHT-OF-WAY AT THEIR EXPENSE. THE SALVAGE VALUE OF THE REMOVED EQUIPMENT SHALL BE REFLECTED IN THE CONTRACT BID PRICE.
- 18 EACH SIGNAL HEAD, LED MODULES ONLY, 3-SECTION
  - 4 EACH SIGNAL HEAD, LED MODULES ONLY, 5-SECTION
  - 4 EACH PEDESTRIAN PUSH-BUTTON
  - 12 EACH TRAFFIC SIGNAL BACKPLATE



FILE NAME = 4085.874-TR1.dwg	USER NAME = ZACH WALLSTEN	DESIGNED - JRD	REVISED -	<b>STATE OF ILLINOIS DEPARTMENT OF TRANSPORTATION</b>	<b>TRAFFIC SIGNAL MODERNIZATION PLAN U.S. RTE 41 (SKOKIE HIGHWAY) AT PARK AVENUE WEST</b>				F.A.P. # 346	SECTION 2011-042-TS	COUNTY LAKE	TOTAL SHEETS 62	SHEET NO. 12
	PLOT SCALE = 1" = .0833'	DRAWN - ZCW	REVISED -		SCALE: 1"=20'	SHEET NO.	OF SHEETS	STA.	TO STA.	CONTRACT # 60P49			
	PLOT DATE = 6/30/2011	CHECKED - KLB	REVISED -							ILLINOIS FED. AID PROJECT			
		DATE - 6/30/2011	REVISED -							GHA #4085.874			