
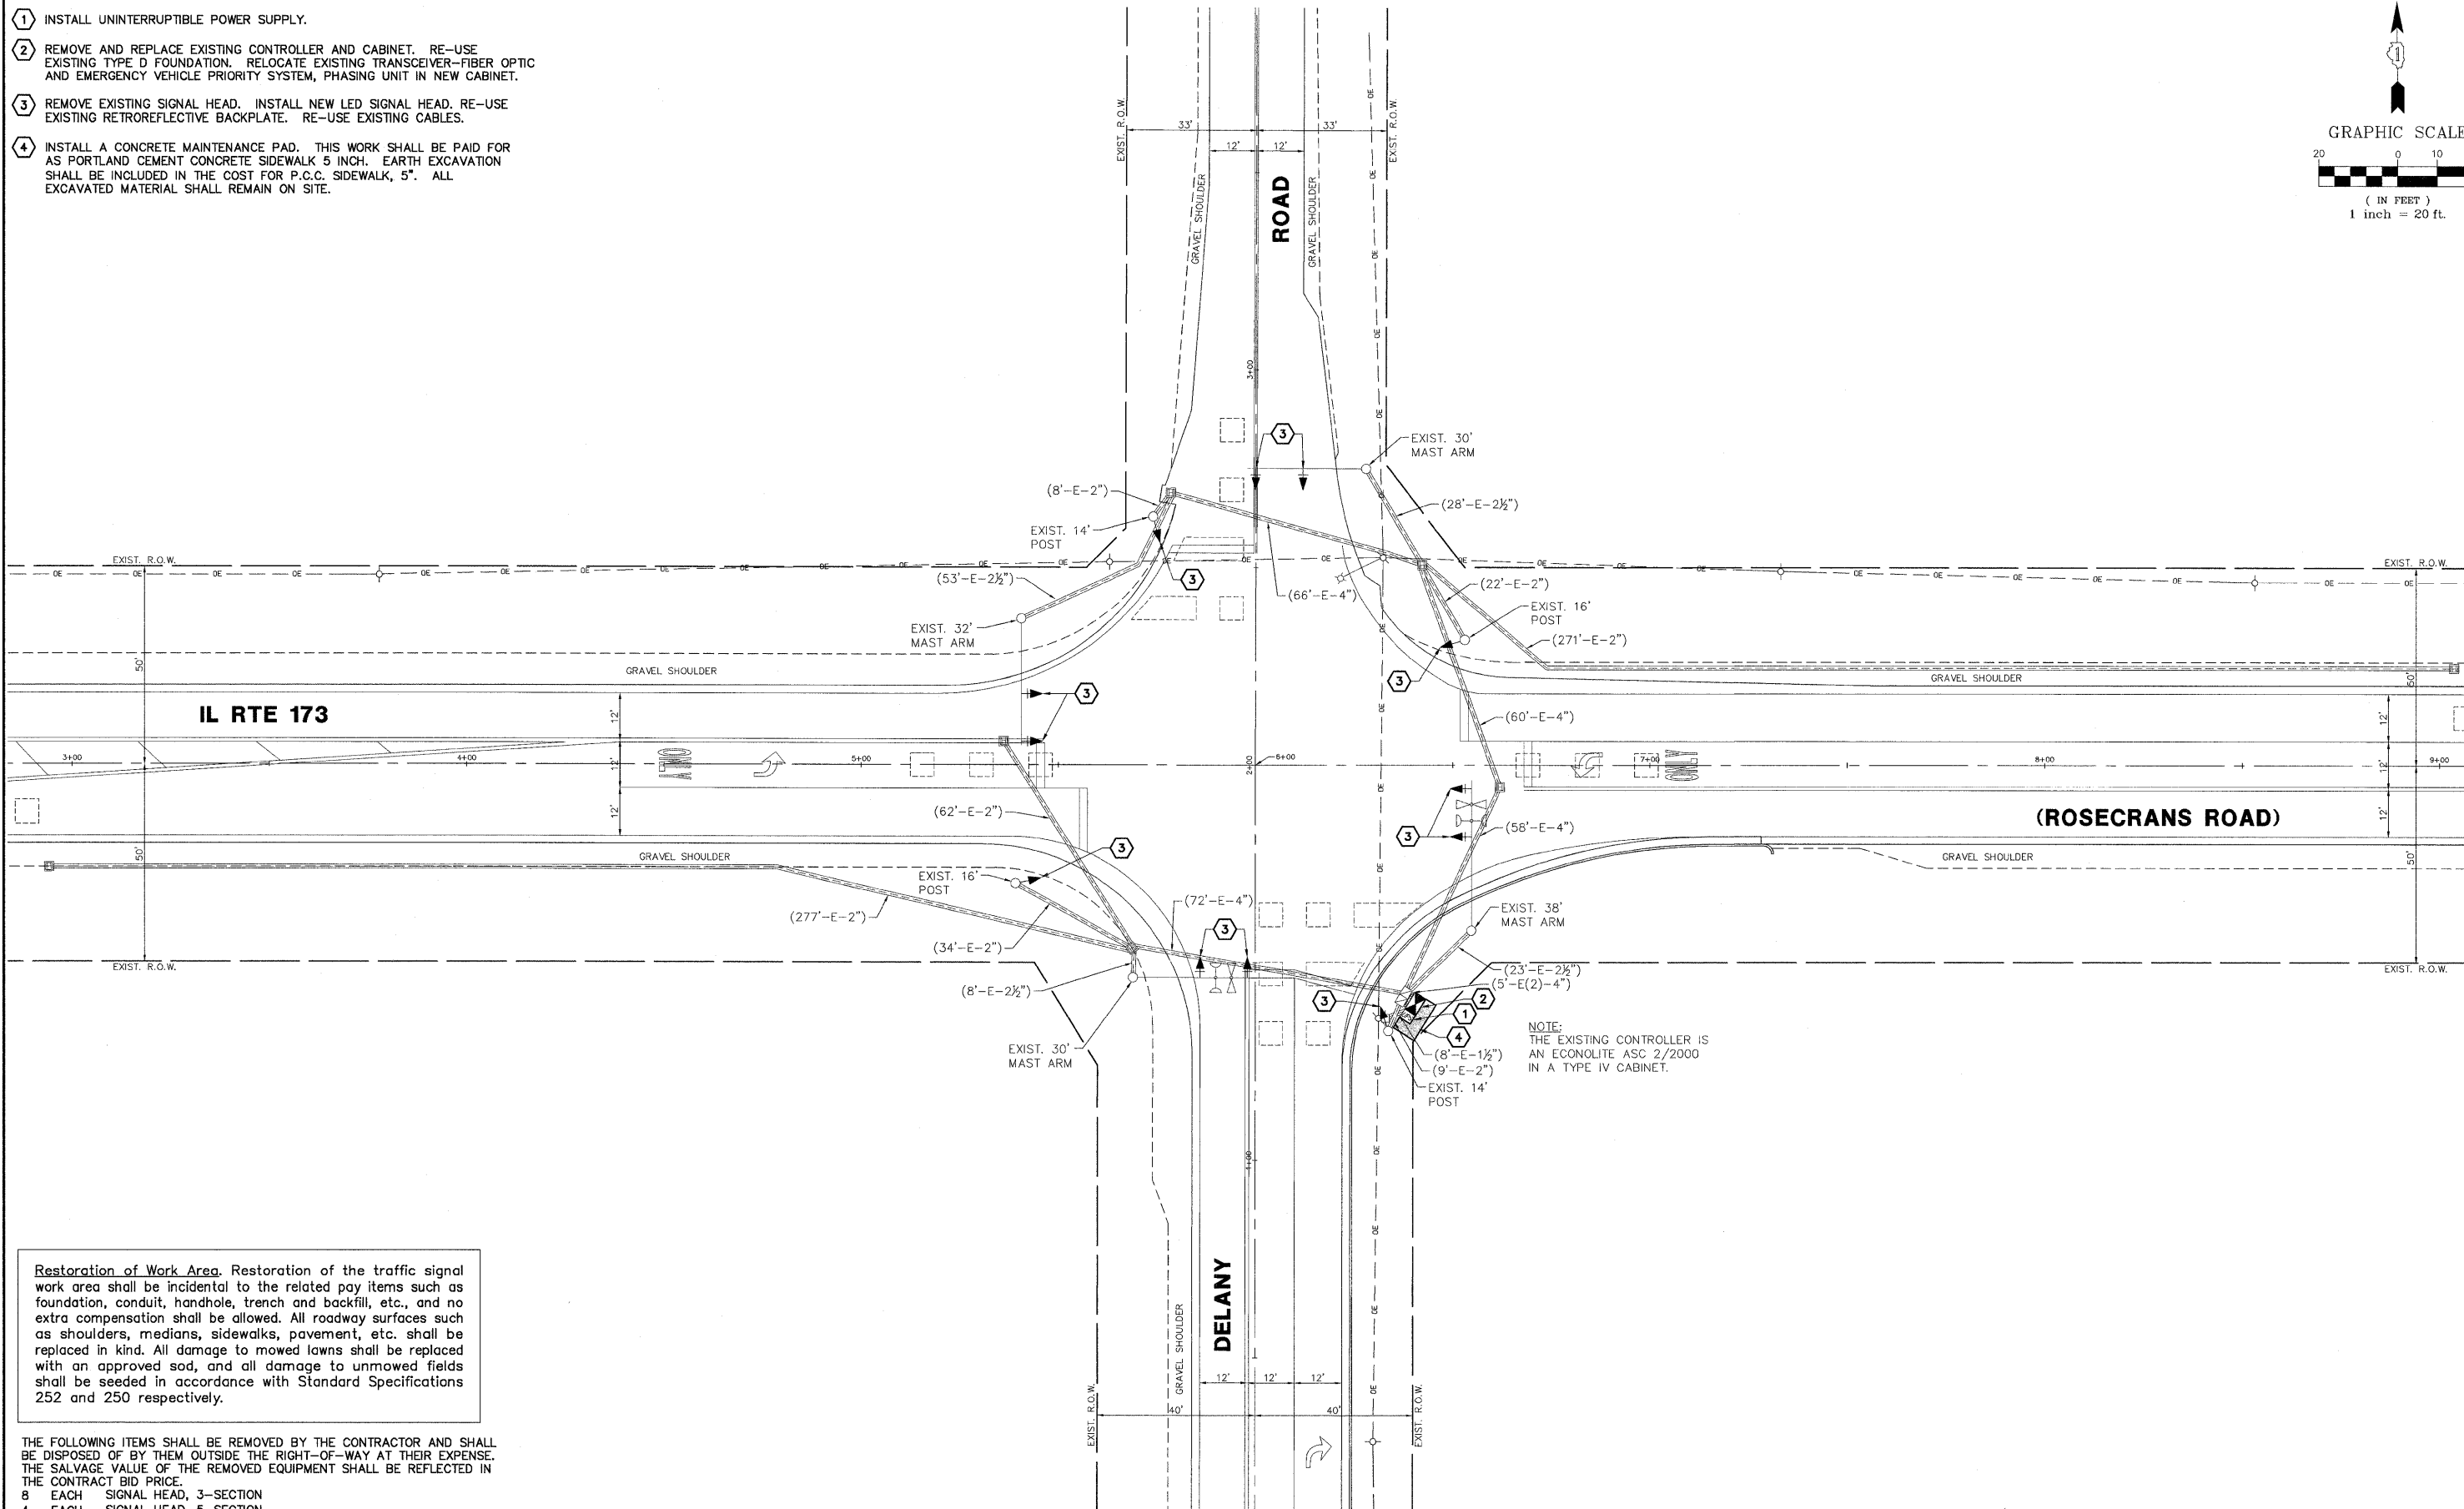


CONSTRUCTION NOTES:

- 1 INSTALL UNINTERRUPTIBLE POWER SUPPLY.
- 2 REMOVE AND REPLACE EXISTING CONTROLLER AND CABINET. RE-USE EXISTING TYPE D FOUNDATION. RELOCATE EXISTING TRANSCEIVER-FIBER OPTIC AND EMERGENCY VEHICLE PRIORITY SYSTEM, PHASING UNIT IN NEW CABINET.
- 3 REMOVE EXISTING SIGNAL HEAD. INSTALL NEW LED SIGNAL HEAD. RE-USE EXISTING RETROREFLECTIVE BACKPLATE. RE-USE EXISTING CABLES.
- 4 INSTALL A CONCRETE MAINTENANCE PAD. THIS WORK SHALL BE PAID FOR AS PORTLAND CEMENT CONCRETE SIDEWALK 5 INCH. EARTH EXCAVATION SHALL BE INCLUDED IN THE COST FOR P.C.C. SIDEWALK, 5". ALL EXCAVATED MATERIAL SHALL REMAIN ON SITE.

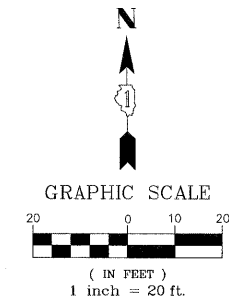

NOTE:
THE EXISTING CONTROLLER IS
AN ECONOLITE ASC 2/2000
IN A TYPE IV CABINET.

Restoration of Work Area. Restoration of the traffic signal work area shall be incidental to the related pay items such as foundation, conduit, handhole, trench and backfill, etc., and no extra compensation shall be allowed. All roadway surfaces such as shoulders, medians, sidewalks, pavement, etc. shall be replaced in kind. All damage to mowed lawns shall be replaced with an approved sod, and all damage to unmowed fields shall be seeded in accordance with Standard Specifications 252 and 250 respectively.

THE FOLLOWING ITEMS SHALL BE REMOVED BY THE CONTRACTOR AND SHALL BE DISPOSED OF BY THEM OUTSIDE THE RIGHT-OF-WAY AT THEIR EXPENSE. THE SALVAGE VALUE OF THE REMOVED EQUIPMENT SHALL BE REFLECTED IN THE CONTRACT BID PRICE.

- 8 EACH SIGNAL HEAD, 3-SECTION
- 4 EACH SIGNAL HEAD, 5-SECTION
- 1 EACH CONTROLLER AND CABINET (COMPLETE)

FILE NAME = 4085.874-TR1.dwg	USER NAME = ZACH WALLSTEN	DESIGNED - JRD	REVISED -	STATE OF ILLINOIS DEPARTMENT OF TRANSPORTATION	TRAFFIC SIGNAL MODERNIZATION PLAN IL RTE 173 (ROSECRANS ROAD) AT DELANY ROAD	F.A.P. RTE. 303	SECTION 2011-042-TS	COUNTY LAKE	TOTAL SHEETS 62	SHEET NO. 53
PLOT SCALE = 1" = .0833'		DATE - 6/30/2011	REVISED -	SCALE: 1"=20' SHEET NO. OF SHEETS STA. TO STA.		CONTRACT #: 60P49				
ILLINOIS FED. AID PROJECT										

GHA #4085.874