
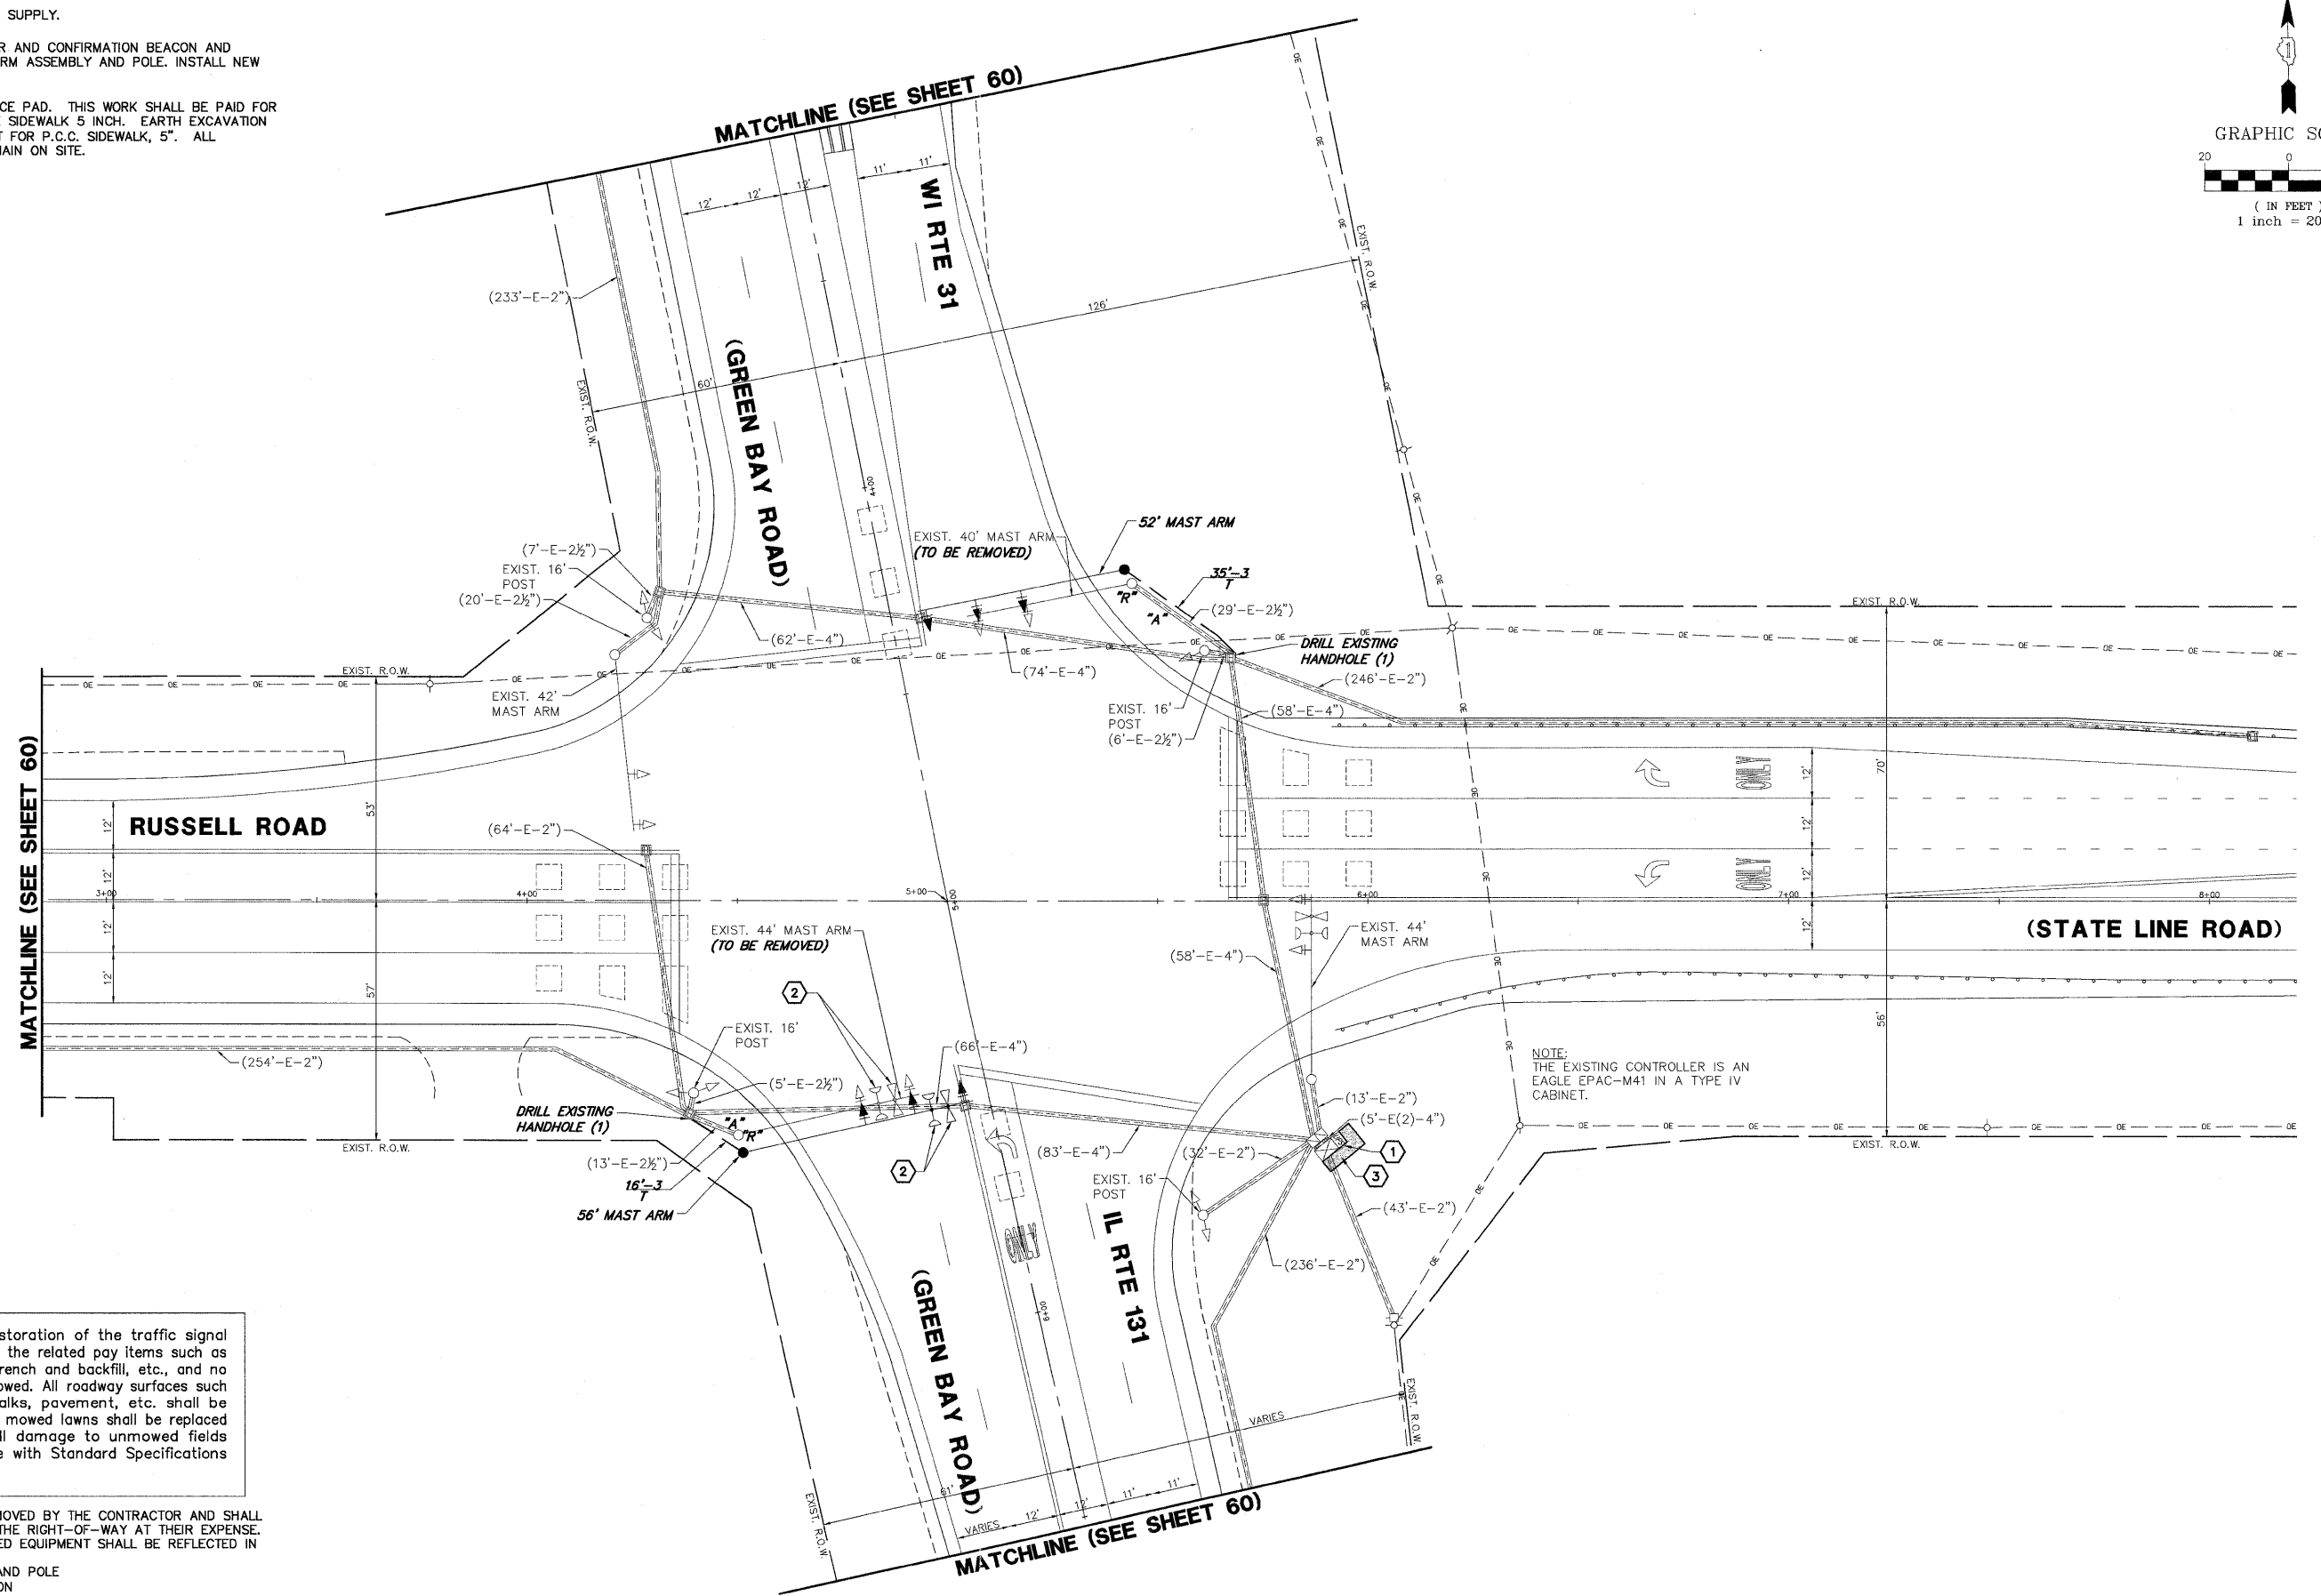


CONSTRUCTION NOTES:

- 1 INSTALL UNINTERRUPTIBLE POWER SUPPLY.
- 2 REMOVE EXISTING LIGHT DETECTOR AND CONFIRMATION BEACON AND RELOCATE THEM TO NEW MAST ARM ASSEMBLY AND POLE. INSTALL NEW CABLES.
- 3 INSTALL A CONCRETE MAINTENANCE PAD. THIS WORK SHALL BE PAID FOR AS PORTLAND CEMENT CONCRETE SIDEWALK 5 INCH. EARTH EXCAVATION SHALL BE INCLUDED IN THE COST FOR P.C.C. SIDEWALK, 5". ALL EXCAVATED MATERIAL SHALL REMAIN ON SITE.

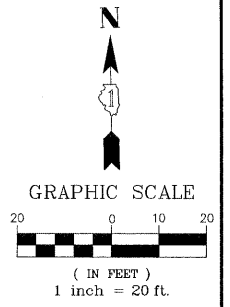

Restoration of Work Area. Restoration of the traffic signal work area shall be incidental to the related pay items such as foundation, conduit, handhole, trench and backfill, etc., and no extra compensation shall be allowed. All roadway surfaces such as shoulders, medians, sidewalks, pavement, etc. shall be replaced in kind. All damage to mowed lawns shall be replaced with an approved sod, and all damage to unmowed fields shall be seeded in accordance with Standard Specifications 252 and 250 respectively.

- THE FOLLOWING ITEMS SHALL BE REMOVED BY THE CONTRACTOR AND SHALL BE DISPOSED OF BY THEM OUTSIDE THE RIGHT-OF-WAY AT THEIR EXPENSE. THE SALVAGE VALUE OF THE REMOVED EQUIPMENT SHALL BE REFLECTED IN THE CONTRACT BID PRICE.
- 2 EACH MAST ARM ASSEMBLY AND POLE
 - 2 EACH SIGNAL HEAD, 3-SECTION
 - 2 EACH SIGNAL HEAD, 5-SECTION
 - 4 EACH TRAFFIC SIGNAL BACKPLATE

FILE NAME = 4085.874-TR1.dwg	USER NAME = ZACH WALLSTEN	DESIGNED - JRD	REVISED -	STATE OF ILLINOIS DEPARTMENT OF TRANSPORTATION	TRAFFIC SIGNAL MODERNIZATION PLAN IL RTE 131 (GREEN BAY ROAD) AT RUSSELL ROAD	F.A.P. RTE. 880	SECTION 2011-042-TS	COUNTY LAKE	TOTAL SHEETS 62	SHEET NO. 60	GHA #4085.874
PLOT SCALE = 1" = .0833'		CHECKED - KLB	REVISED -	SCALE: 1"=20'		SHEET NO. OF SHEETS		STA. TO STA.		CONTRACT #: 60P49	
PLOT DATE = 6/30/2011		DATE - 6/30/2011	REVISED -	ILLINOIS FED. AID PROJECT							