


F.A. RTE.	SECTION	COUNTY	TOTAL SHEETS	SHEET NO.
VAR.	2011-095-1	*	26	14
STA.		TO STA.		
FED. ROAD DIST. NO.		ILLINOIS FED. AID PROJECT		

*COOK, DU PAGE, KANE, LAKE, MC HENRY AND WILL

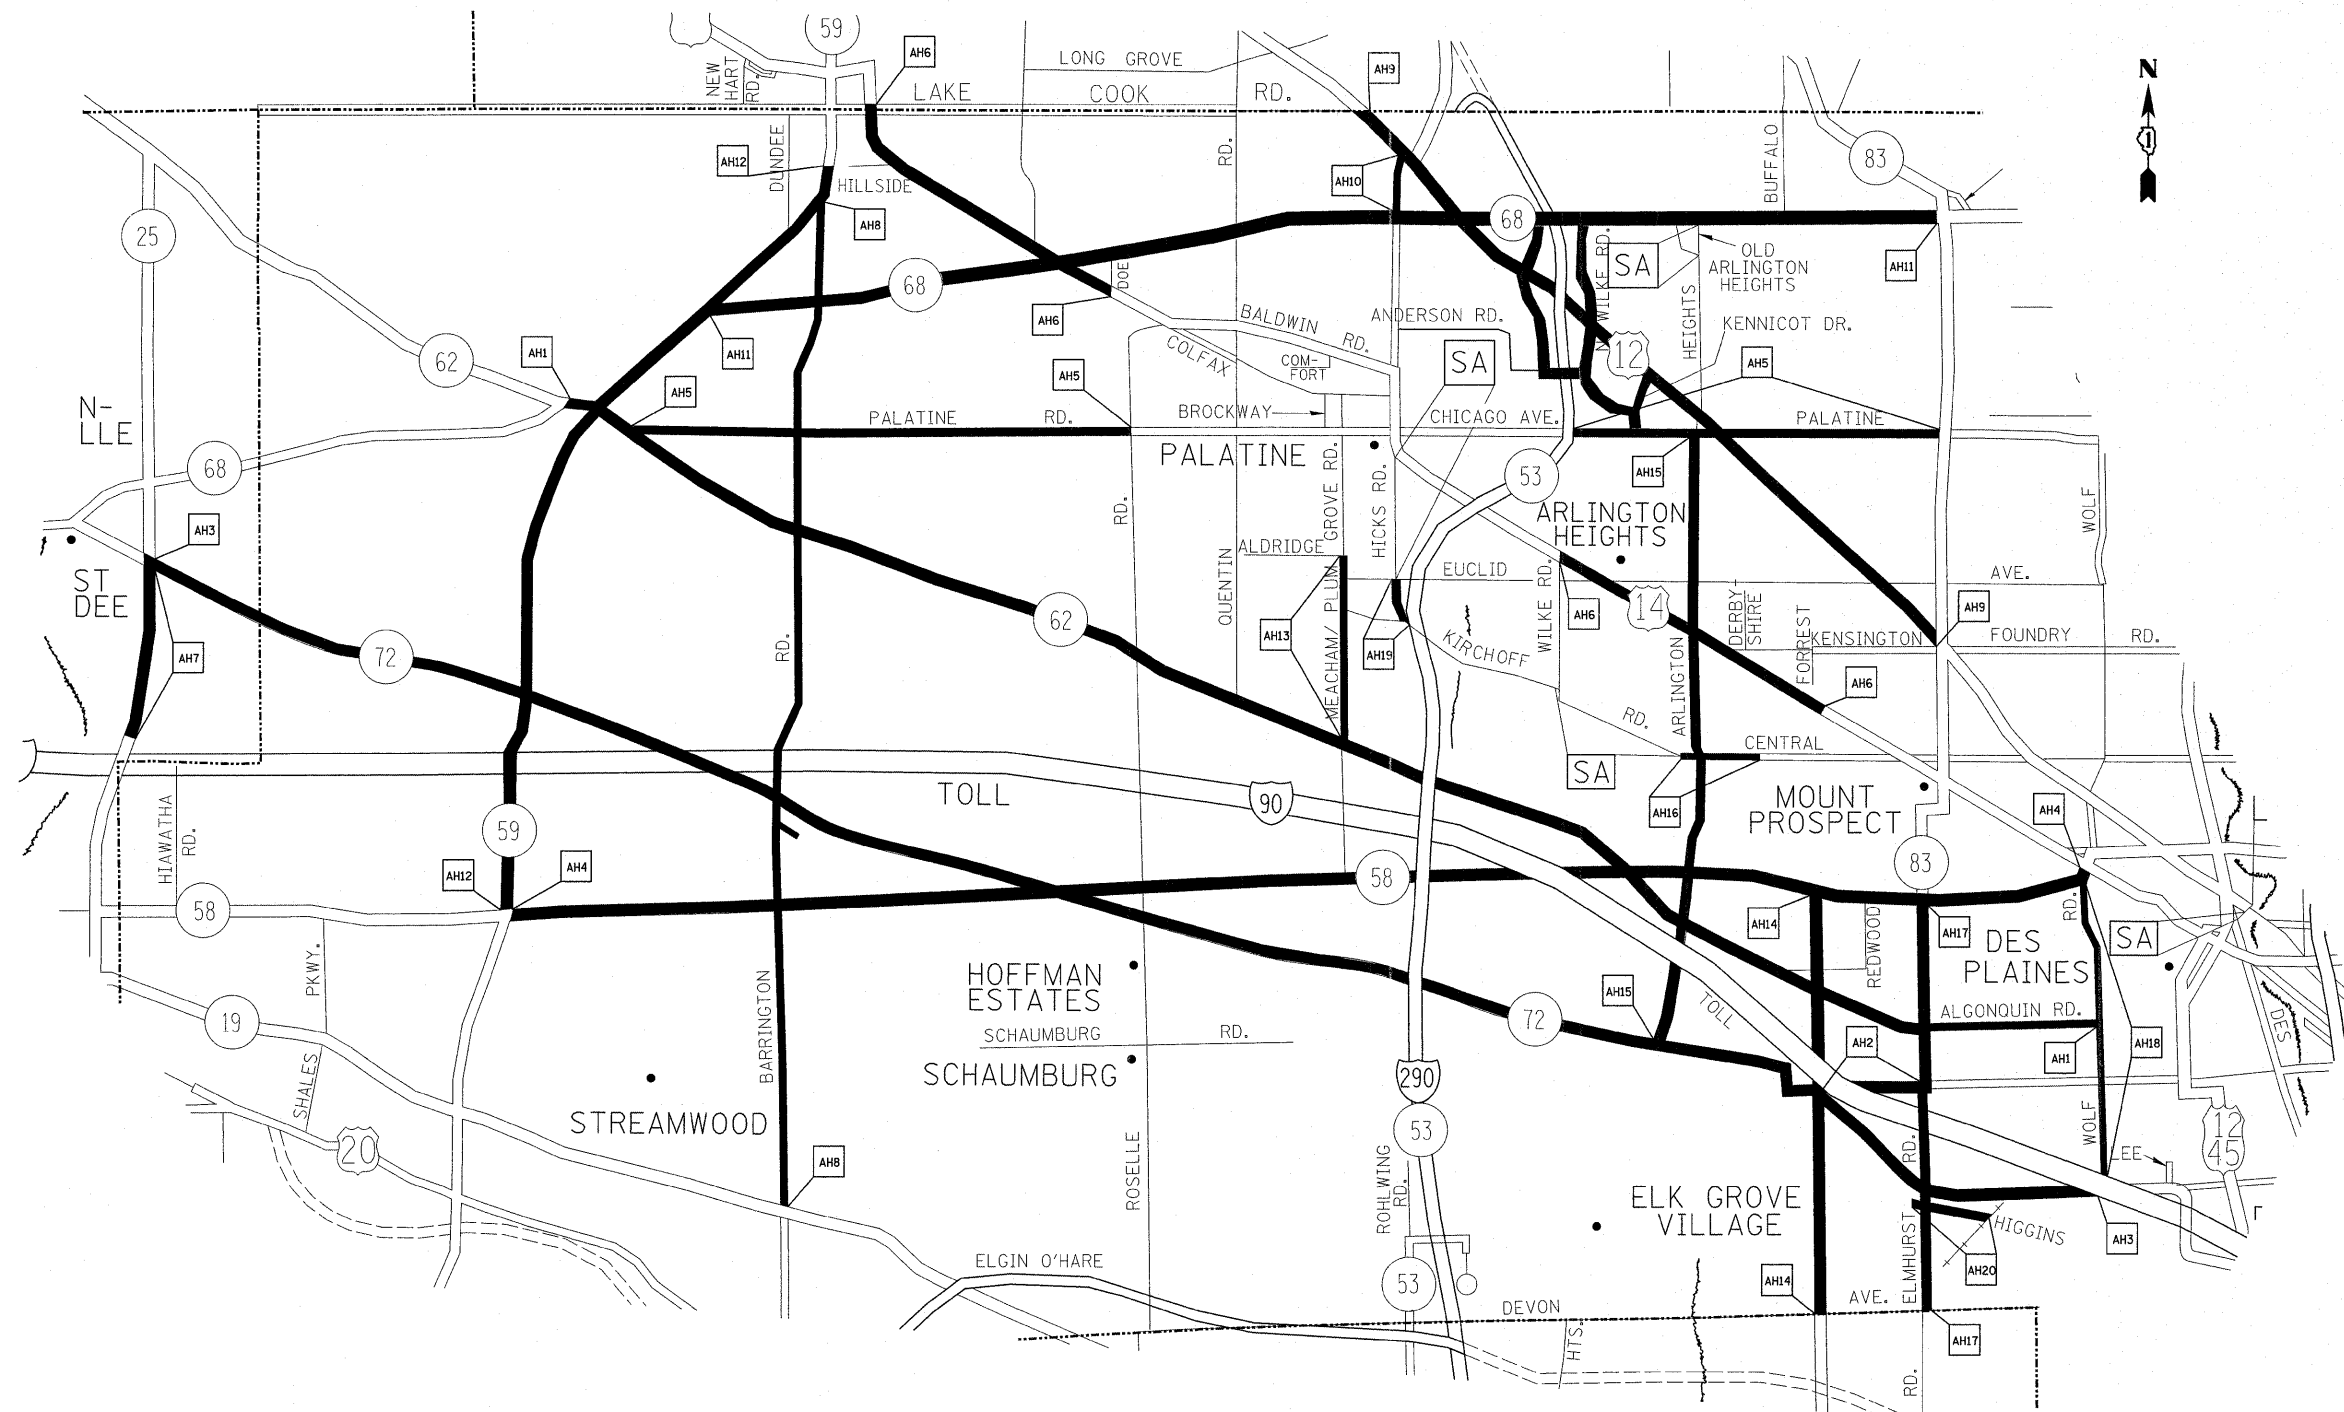

TEAM SECTION	KEY LOCATIONS
ARLINGTON HTS.	AH1-AH20

NOTE:
KEY LOCATION *AH5 INCLUDES IL 53 FRONTAGE RDS. AS DEFINED IN THE SPECIAL PROVISIONS

- DISTRICT NO. 1
- STATE HIGHWAYS & EXPRESSWAYS WITHIN STATE JURISDICTION (EXCEPT TOLLWAYS)
 - STATE HIGHWAYS & EXPRESSWAYS TO BE CLEANED
 - FUTURE HIGHWAYS
 - VARIOUS AGENCIES HIGHWAYS

PLOT DATE = 8/12/2011
FILE NAME = C:\Users\mido\Documents\mido\15151618\ArterialCleaning\ArterialCleaning.dgn
PLOT SCALE = 1/2" = 100'
USER NAME = mido

REVISIONS	
NAME	DATE

ILLINOIS DEPARTMENT OF TRANSPORTATION
ARTERIAL CLEANING
LOCATION MAP
COOK COUNTY
ARLINGTON HTS TEAM SECTION

SCALE: VERT. DRAWN BY
 HORIZ. CHECKED BY
DATE