


| | | | | |
|---------------------|---------------------------|---------|--------------|-----------|
| F.A. RTE. | SECTION | COUNTY | TOTAL SHEETS | SHEET NO. |
| VAR. | 2011-095-1 | * | 26 | 17 |
| STA. | | TO STA. | | |
| FED. ROAD DIST. NO. | ILLINOIS FED. AID PROJECT | | | |

*COOK, DU PAGE, KANE, LAKE, MC HENRY AND WILL

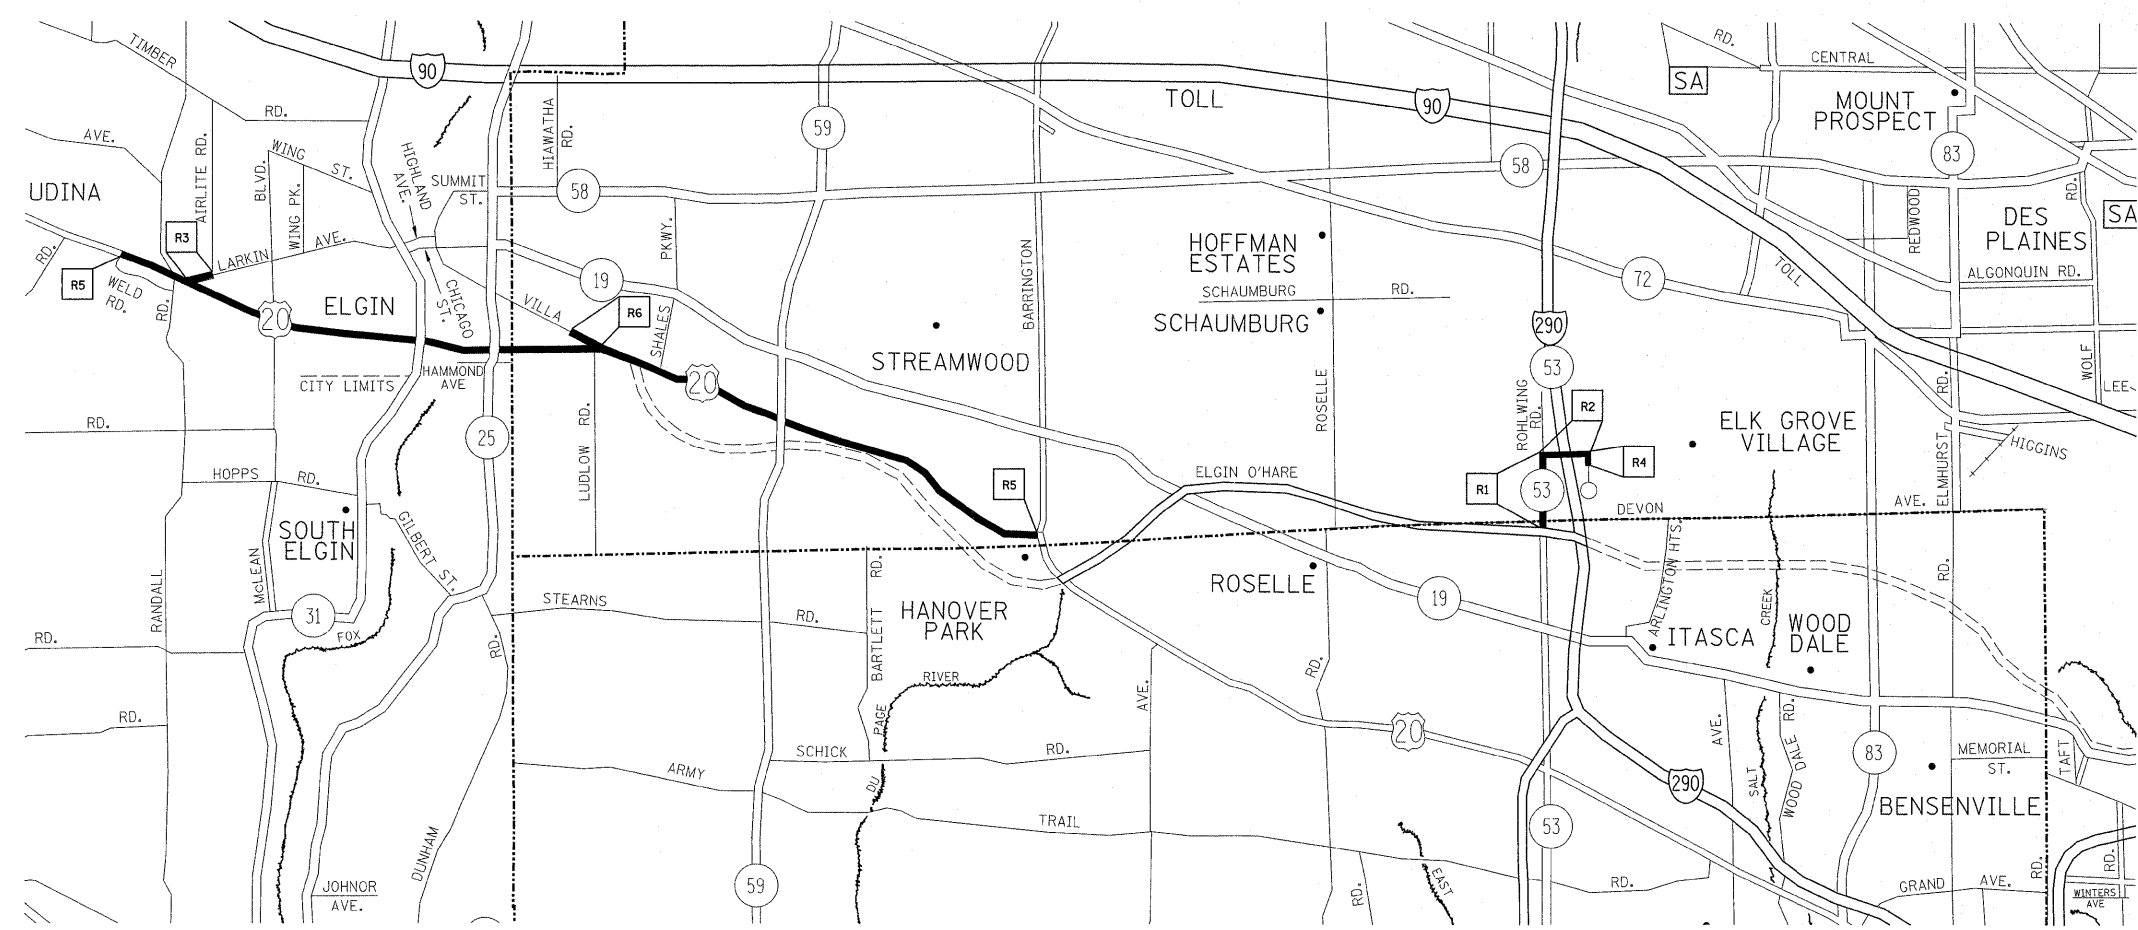

| | |
|--------------|---------------|
| TEAM SECTION | KEY LOCATIONS |
| RODENBURG | R1-R6 |

- DISTRICT NO. 1
- STATE HIGHWAYS & EXPRESSWAYS WITHIN STATE JURISDICTION (EXCEPT TOLLWAYS)
 - STATE HIGHWAYS & EXPRESSWAYS TO BE CLEANED
 - FUTURE HIGHWAYS
 - VARIOUS AGENCIES HIGHWAYS

| REVISIONS | |
|-----------|------|
| NAME | DATE |
| | |
| | |
| | |
| | |
| | |
| | |
| | |
| | |
| | |
| | |

ILLINOIS DEPARTMENT OF TRANSPORTATION

ARTERIAL CLEANING
LOCATION MAP
COOK COUNTY
RODENBURG TEAM SECTION

SCALE: VERT. DATE
HORIZ. DRAWN BY
CHECKED BY

PLOT DATE = 8/12/2011
 PLOT TIME = 10:50:58 AM
 PLOT SCALE = 1/8" = 100'
 USER NAME = mjdjls