
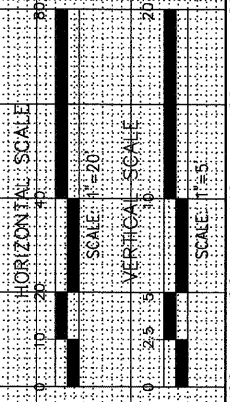


FINISHED SURVEY	BY	DATE
PLOTTED		
TEMPLATE		
AREAS CHECKED		
NO.		

ORIGINAL SURVEY	BY	DATE
PLOTTED		
TEMPLATE		
AREAS CHECKED		
NO.		

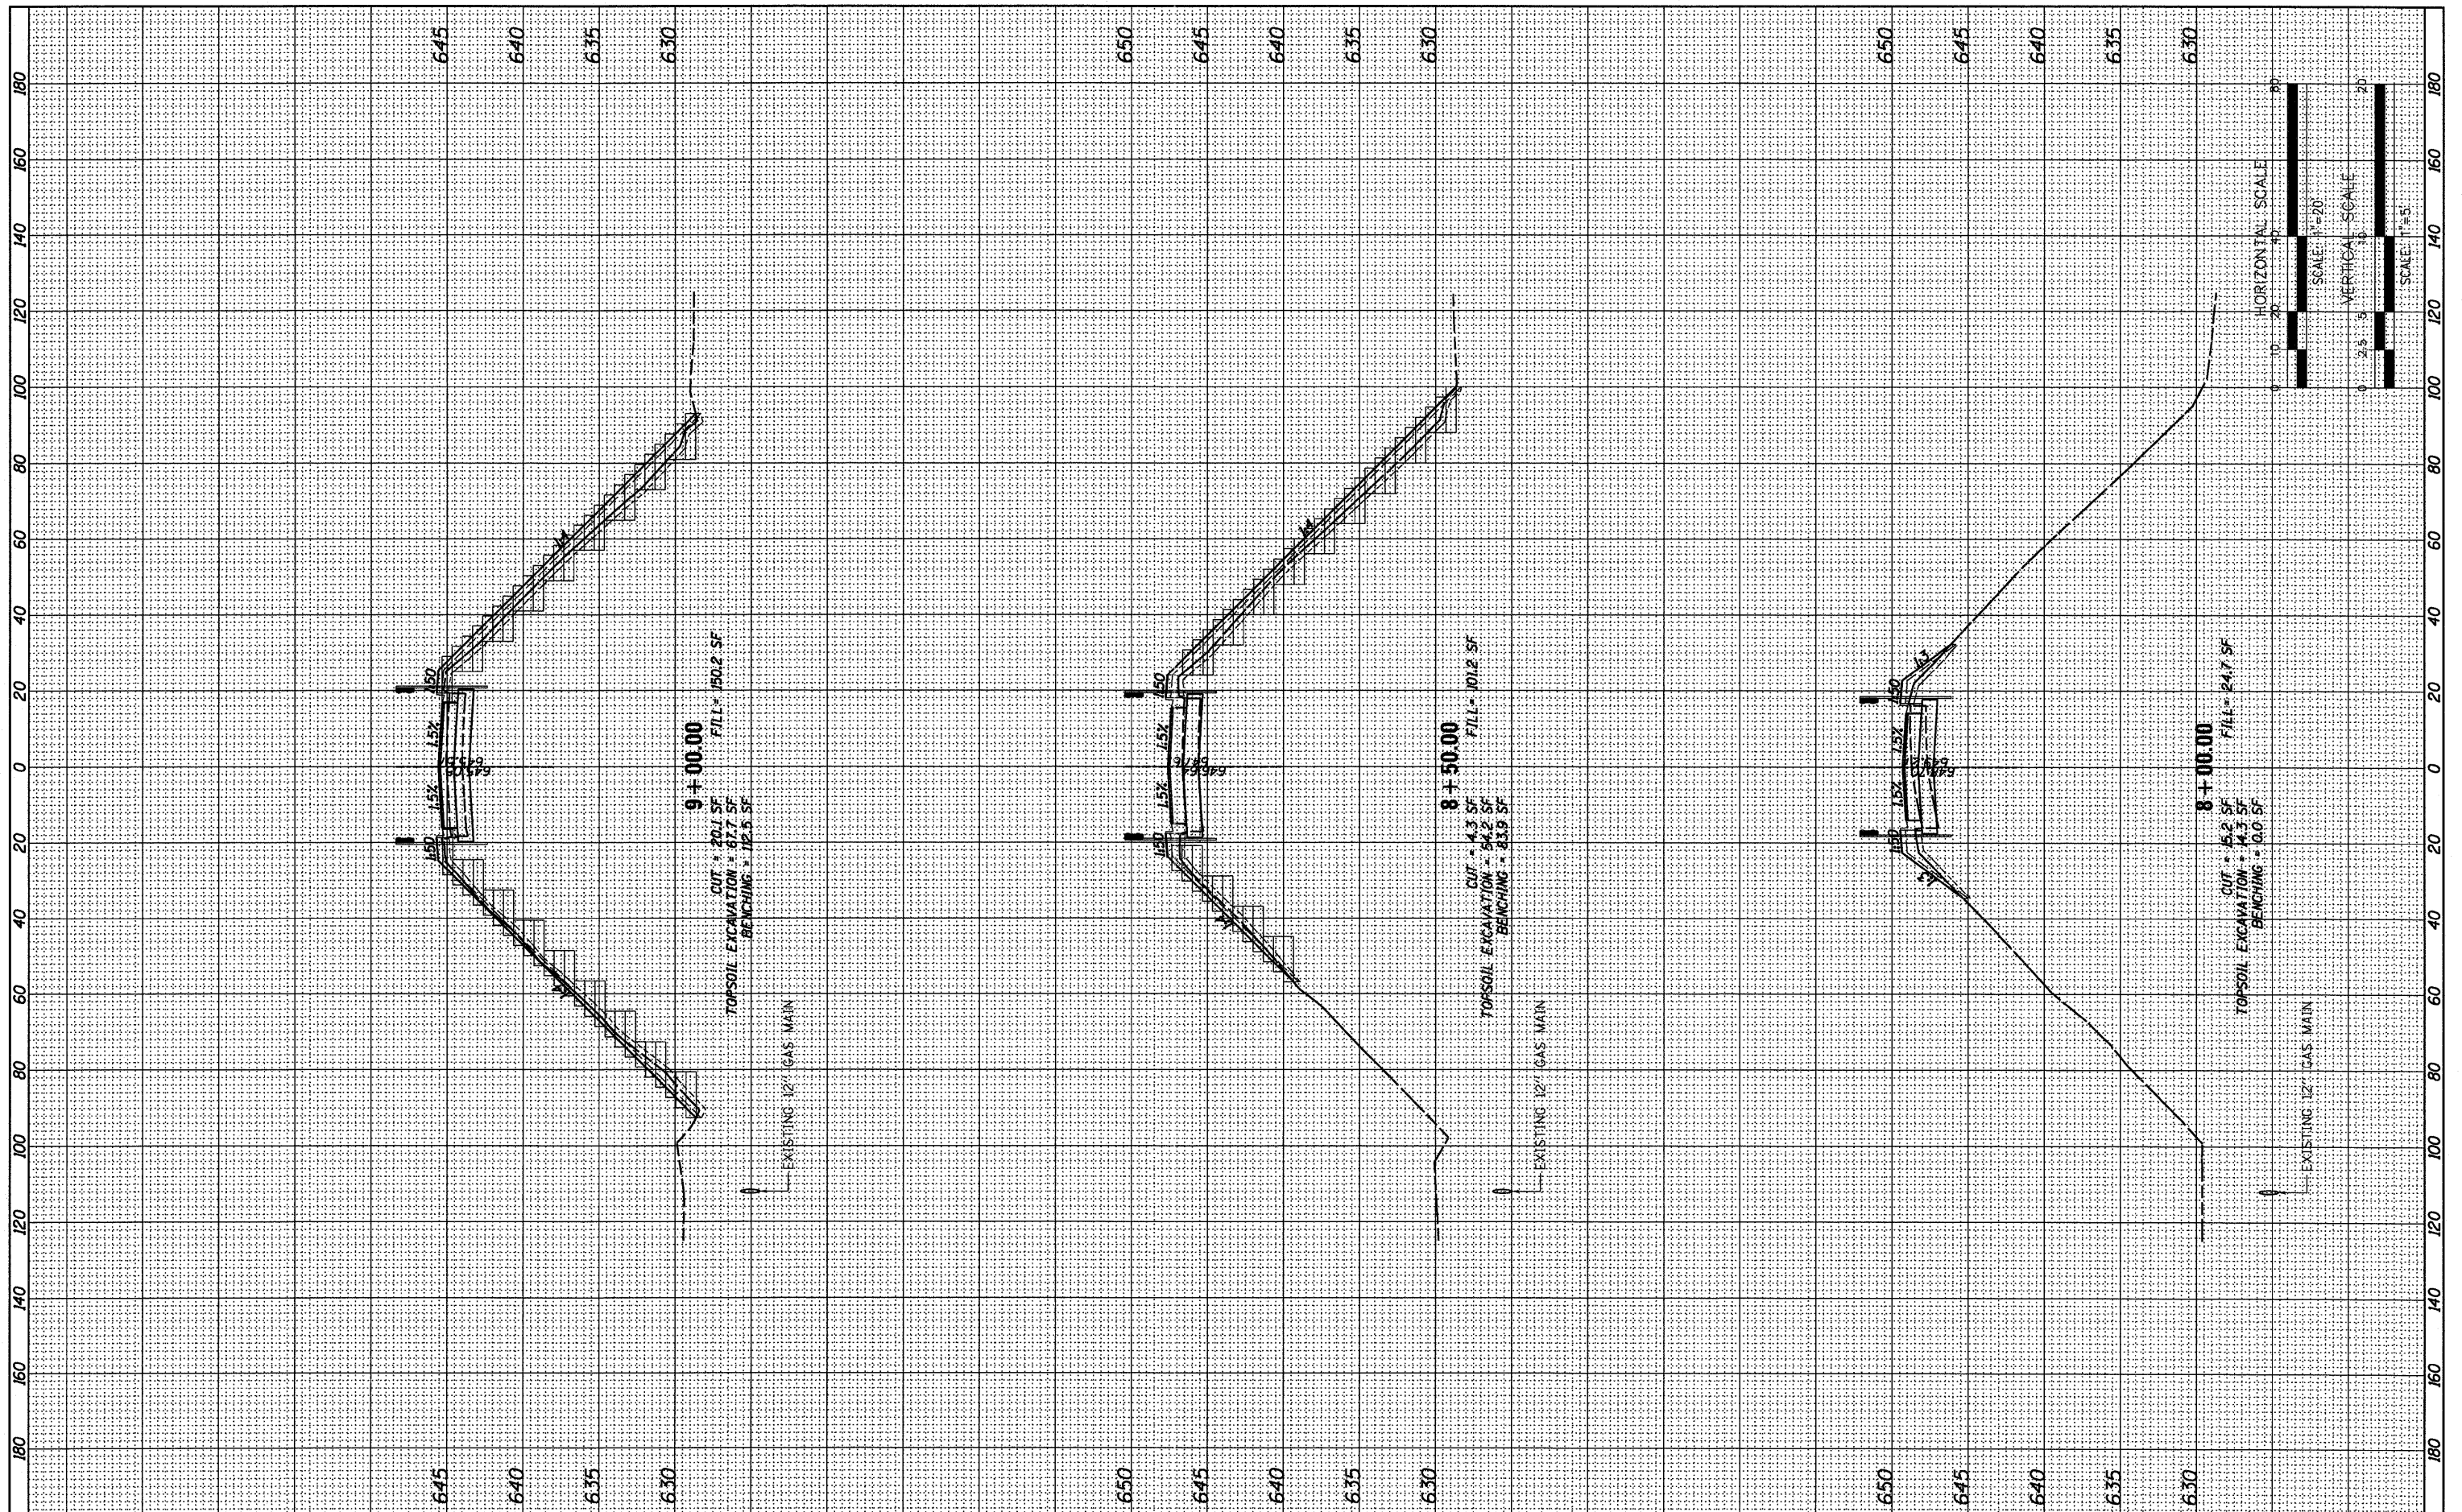

FILE NAME = ...Roadway\01-xxxx-ahxxx-XS.dgn  
 PLOT TIME = 11:09:20 AM  
 PLOT DATE = 6/30/2011

DESIGNED - JCP  
 DRAWN - JCP  
 CHECKED - TRP  
 DATE - 07/01/2011



STATE OF ILLINOIS  
 DEPARTMENT OF TRANSPORTATION

CROSS SECTIONS

SCALE: 1" = 20' SHEET NO. 5 OF 6 SHEETS STA. 8+00.00 TO STA. 9+00.00

F.A.U. RTE.	SECTION	COUNTY	TOTAL SHEETS	SHEET NO.
332	0101.1 BR-3	COOK	60	49
CONTRACT NO. 62421				
ILLINOIS FED. AID PROJECT				