


Far side shown. Near side similar

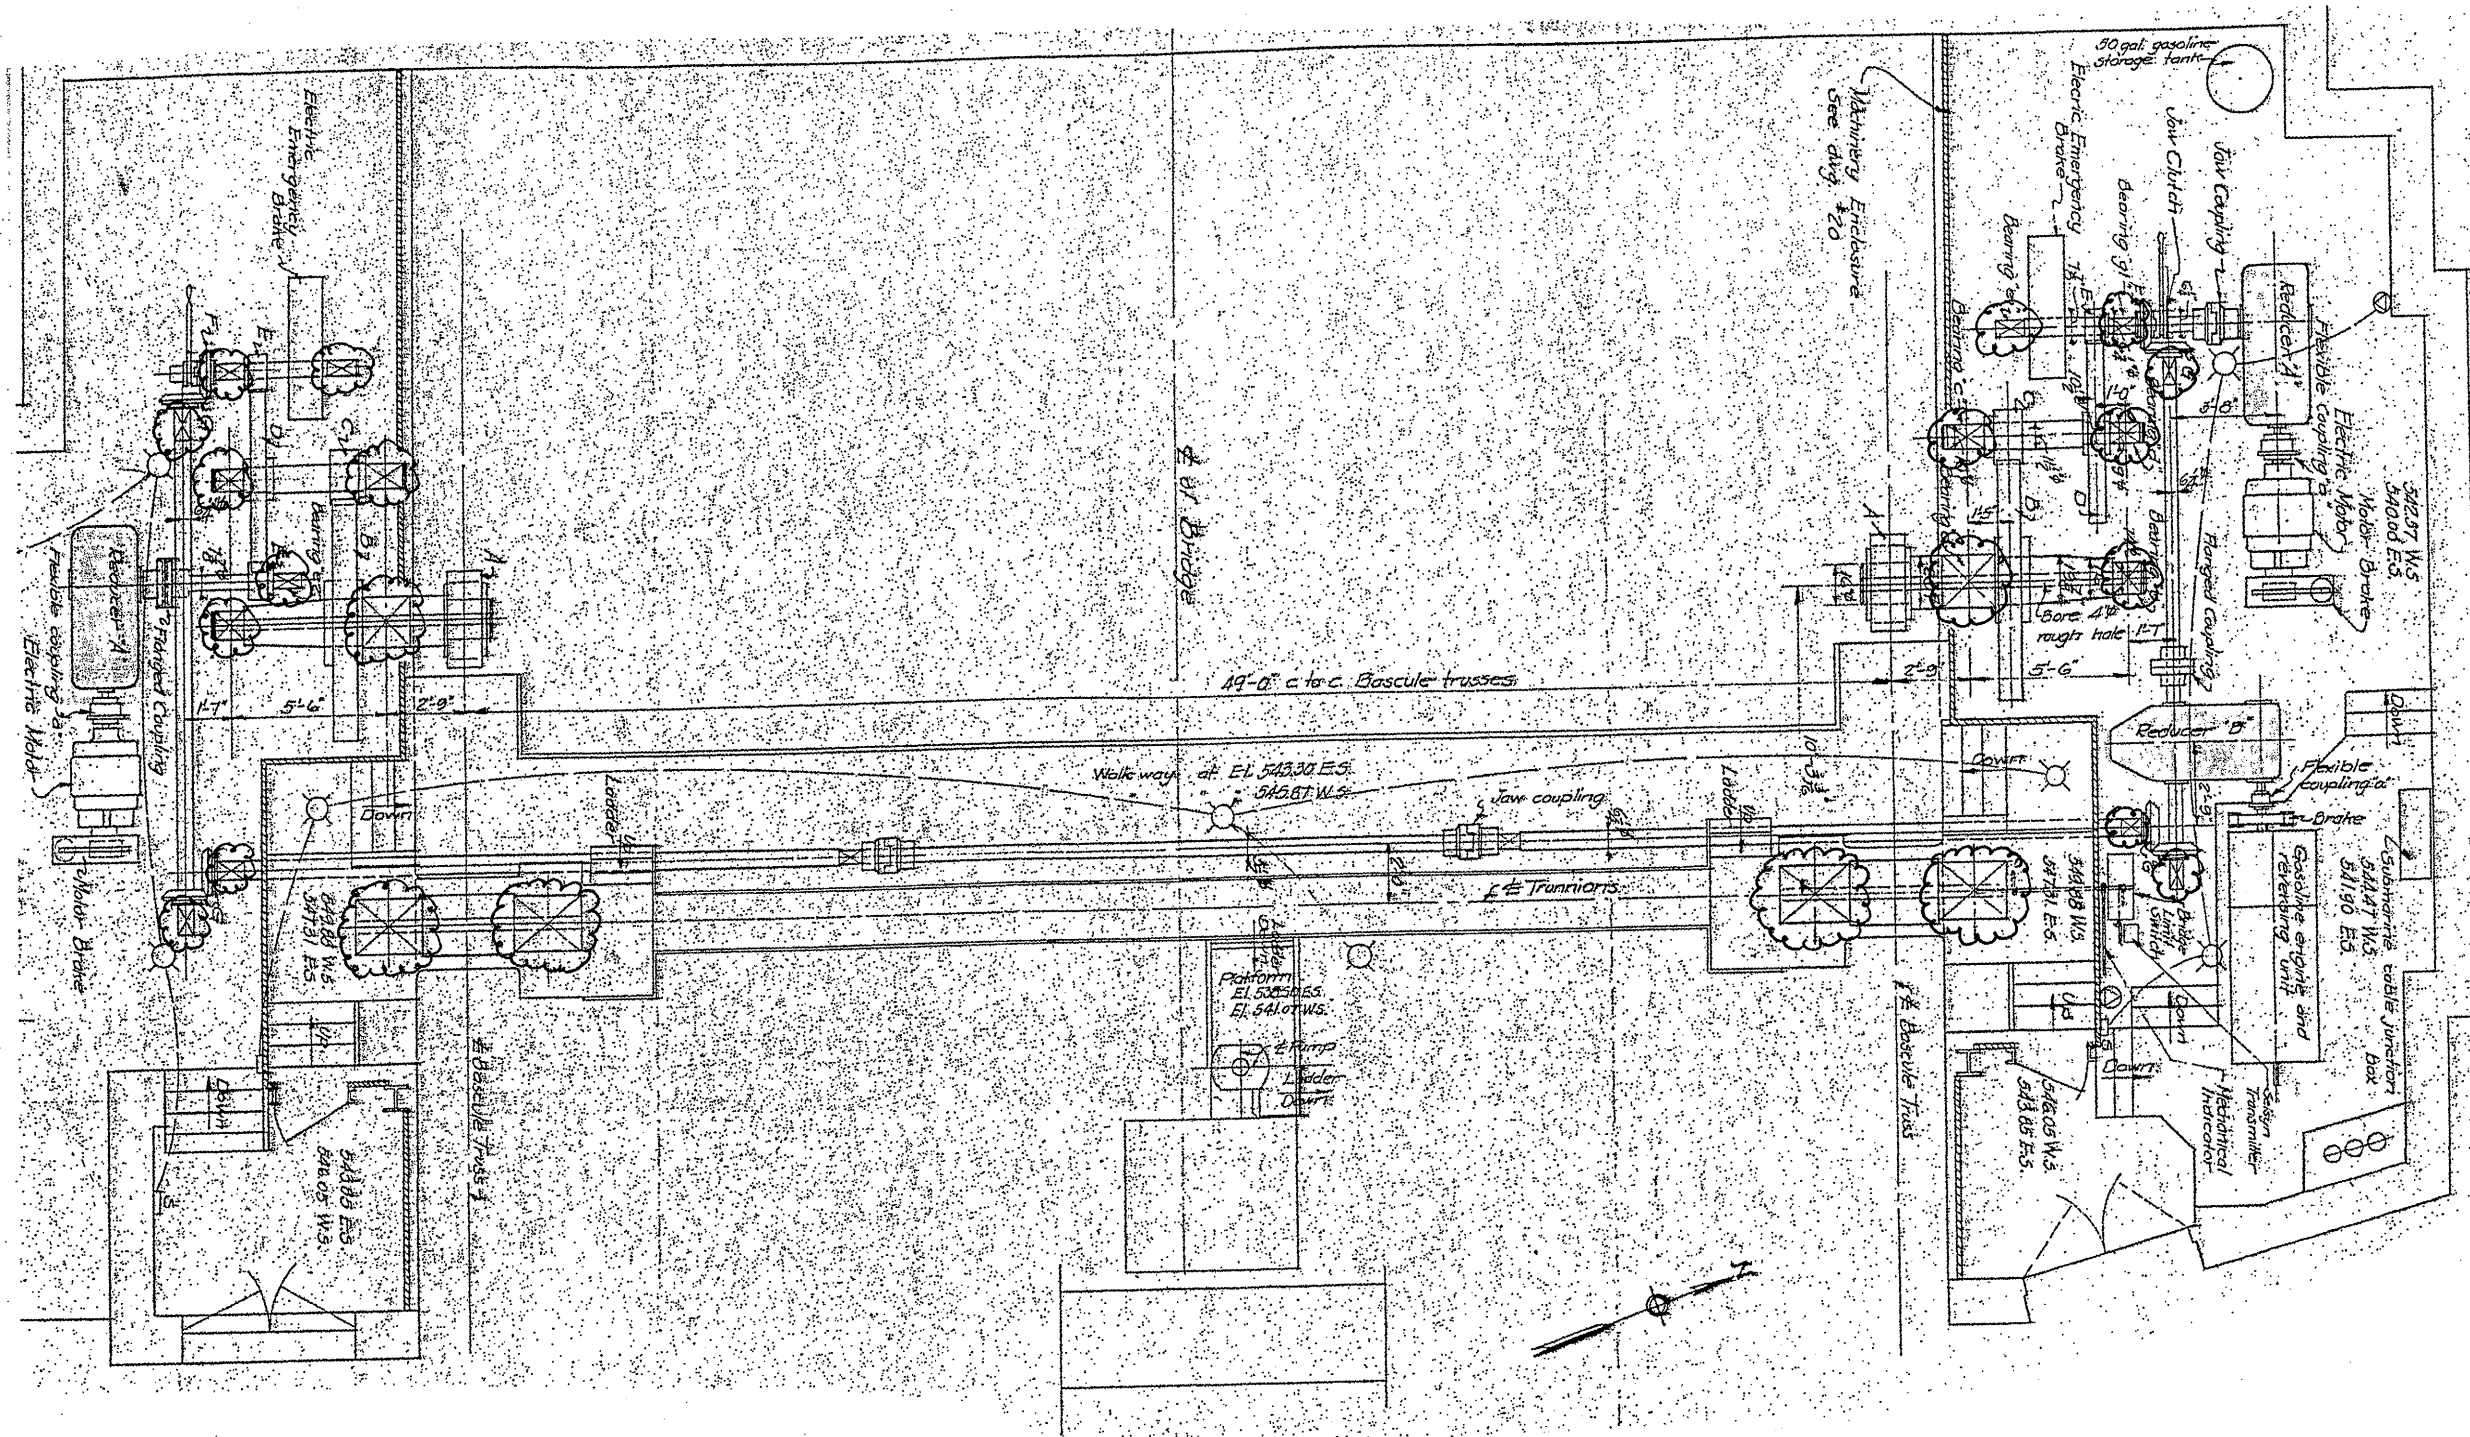

BILL OF MATERIALS

ITEM	UNIT	QUANTITY
MACHINERY BED BEARING GREASE GROOVE CLEANING	L SUM	1
TRUNION BEARING GREASE GROOVE CLEANING	L SUM	1

SEE SPECIAL PROVISION "MACHINERY BED BEARING GREASE GROOVE CLEANING" AND "TRUNION BEARING GREASE GROOVE CLEANING"

FILE NAME =
 c:\pw_work\pawdot\midyje\08148931\01111804

USER NAME = midyje
 sht-plan.dgn
 PLOT SCALE = 1/8" = 1' IN.
 PLOT DATE = 5/25/2011

DESIGNED - **RTO**
 DRAWN -
 CHECKED -
 DATE -

REVISED -
 REVISED -
 REVISED -
 REVISED -

**STATE OF ILLINOIS
 DEPARTMENT OF TRANSPORTATION**

**RUBY STREET OVER DES PLAINES RIVER
 GREASE GROOVE CLEANING**

SCALE: SHEET NO. **1** OF **10** SHEETS STA. TO STA.

F.A.P. RTEL	SECTION	COUNTY	TOTAL SHEETS	SHEET NO.
112	M-BDR-1	WILL	66	48
ILLINOIS FED. AID PROJECT			CONTRACT NO. 62714	