


FINAL SURVEY	SURVEYED	DATE
NOTE BOOK	PLOTTED	BY
NO.	TEMPLATE	
	AREAS CHECKED	
	AREAS CHECKED	

ORIGINAL SURVEY	SURVEYED	DATE
NOTE BOOK	PLOTTED	BY
NO.	TEMPLATE	
	AREAS CHECKED	
	AREAS CHECKED	

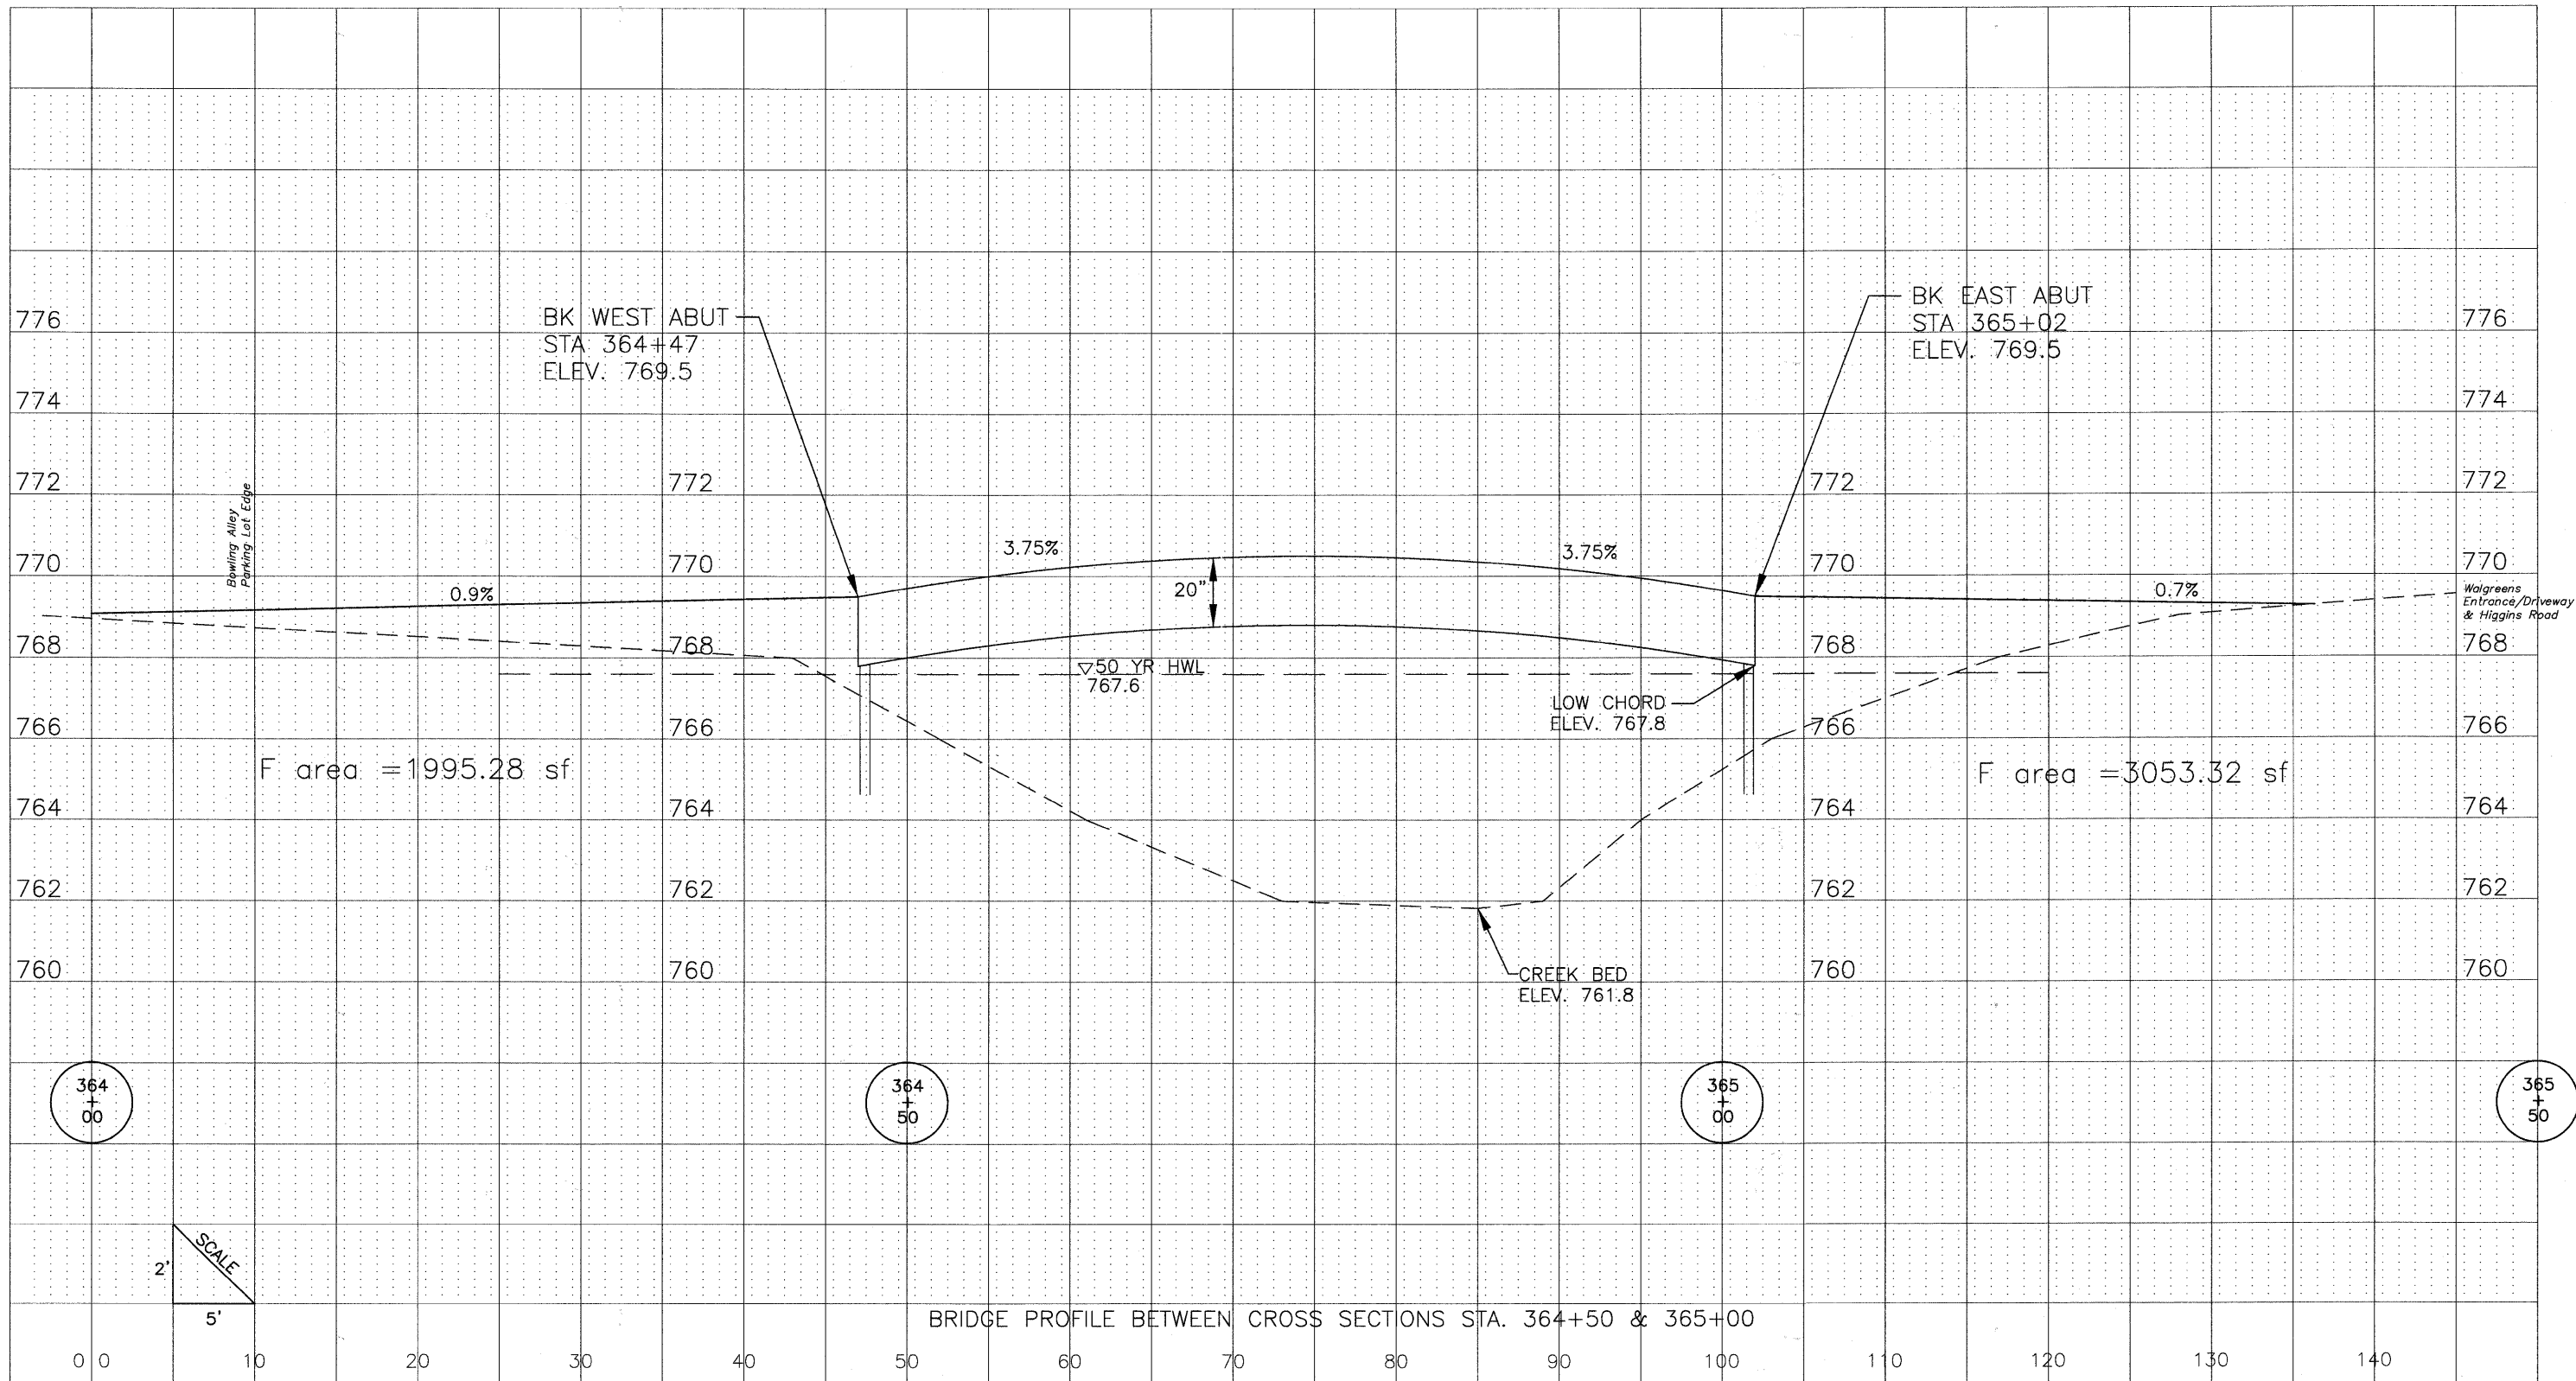

HIGGINS ROAD

DETAILS.DWG	DRAWN —	CHECKED —	DATE —	REVISED —	REVISED —	REVISED —	 VILLAGE OF HOFFMAN ESTATES 1900 Hassell Road, Hoffman Estates, IL 60169 Phone Number: 847 252-5800	Higgins Road Bicycle and Pedestrian Project		RT#	SECTION	COUNTY	SHEETS	NO.
								341	08-00080-00-BT	Cook	86	7		
								SCALE: H 1"=5', V 1"=2'		SHEET NO. 2 OF 12 SHEETS		STA. 820+00 TO STA. 825+00		CONTRACT NO. 63233
ILLINOIS FED. AID PROJECT CMM 9003(243)														