

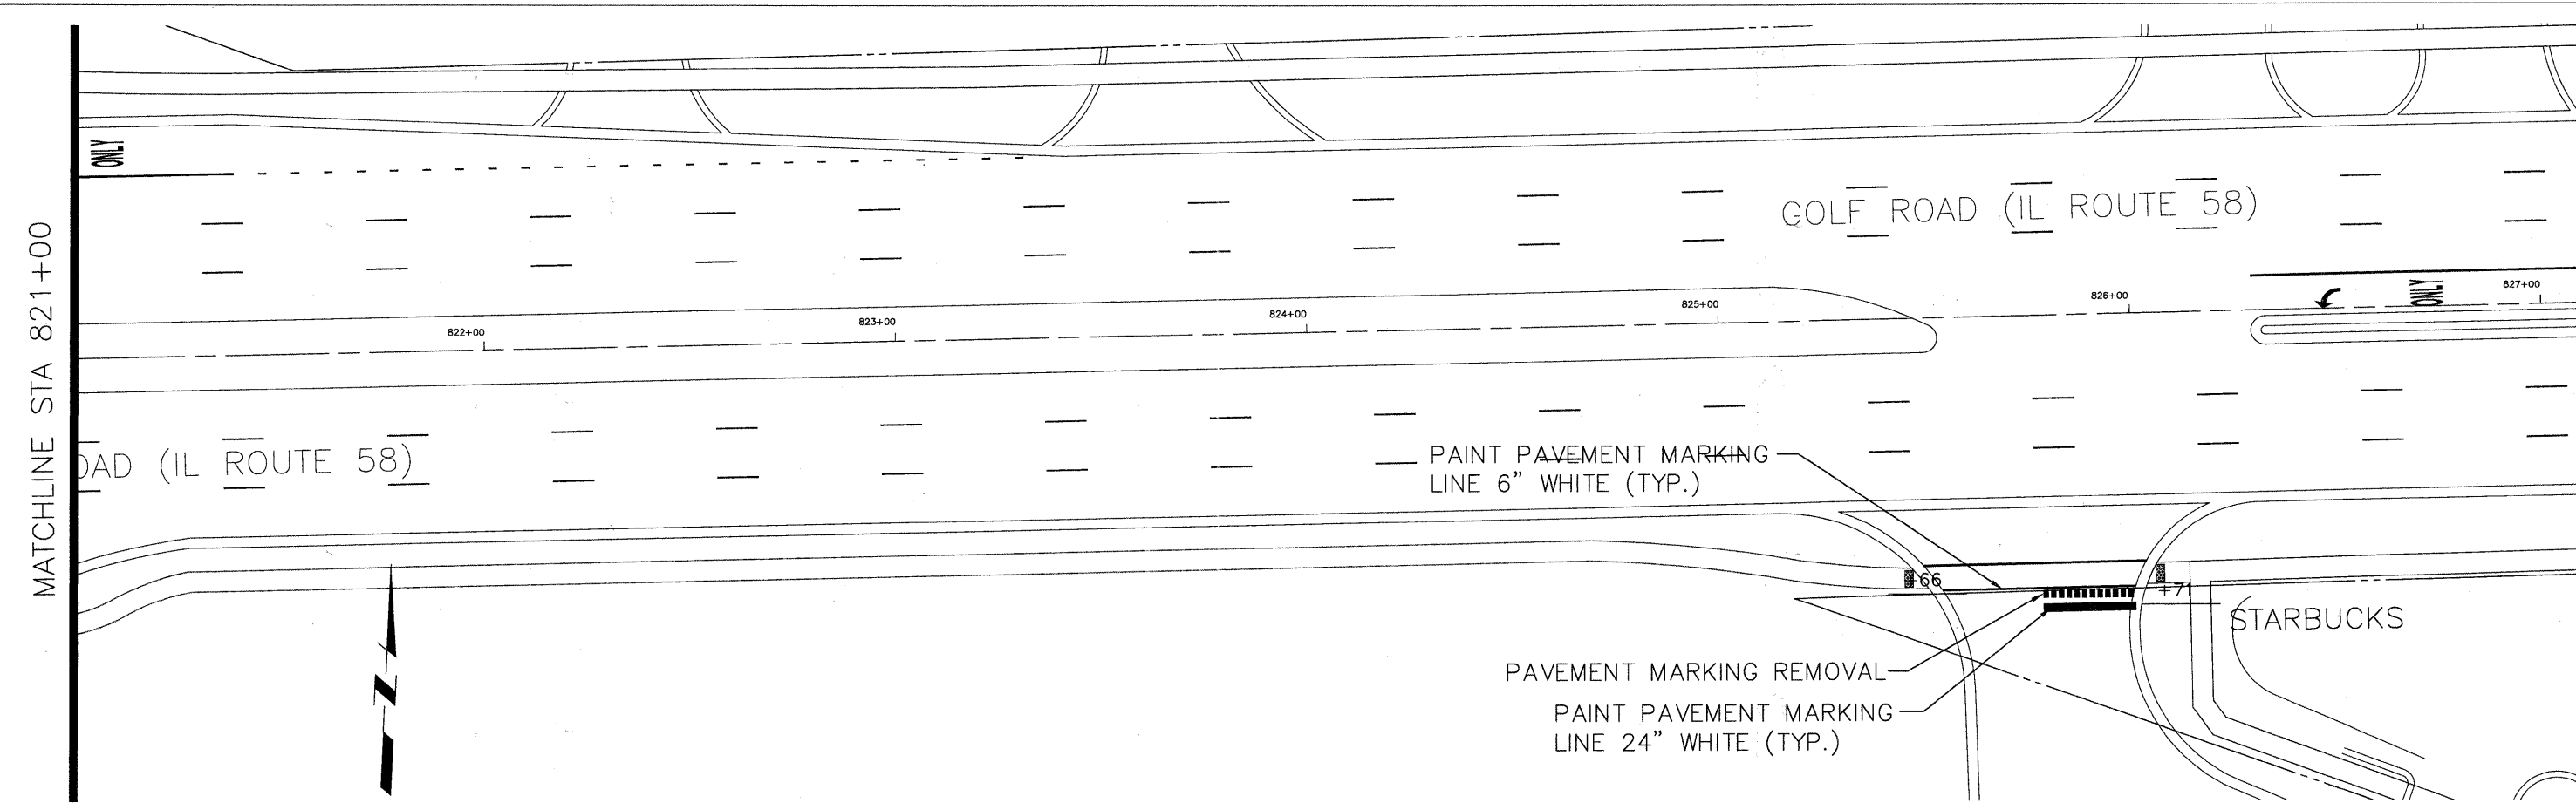


NOTE: UNLESS STRIPING LOCATION PROVIDED, ALL PROPOSEED STRIPING WILL BE IN SAME LOCATION AS EXISTING

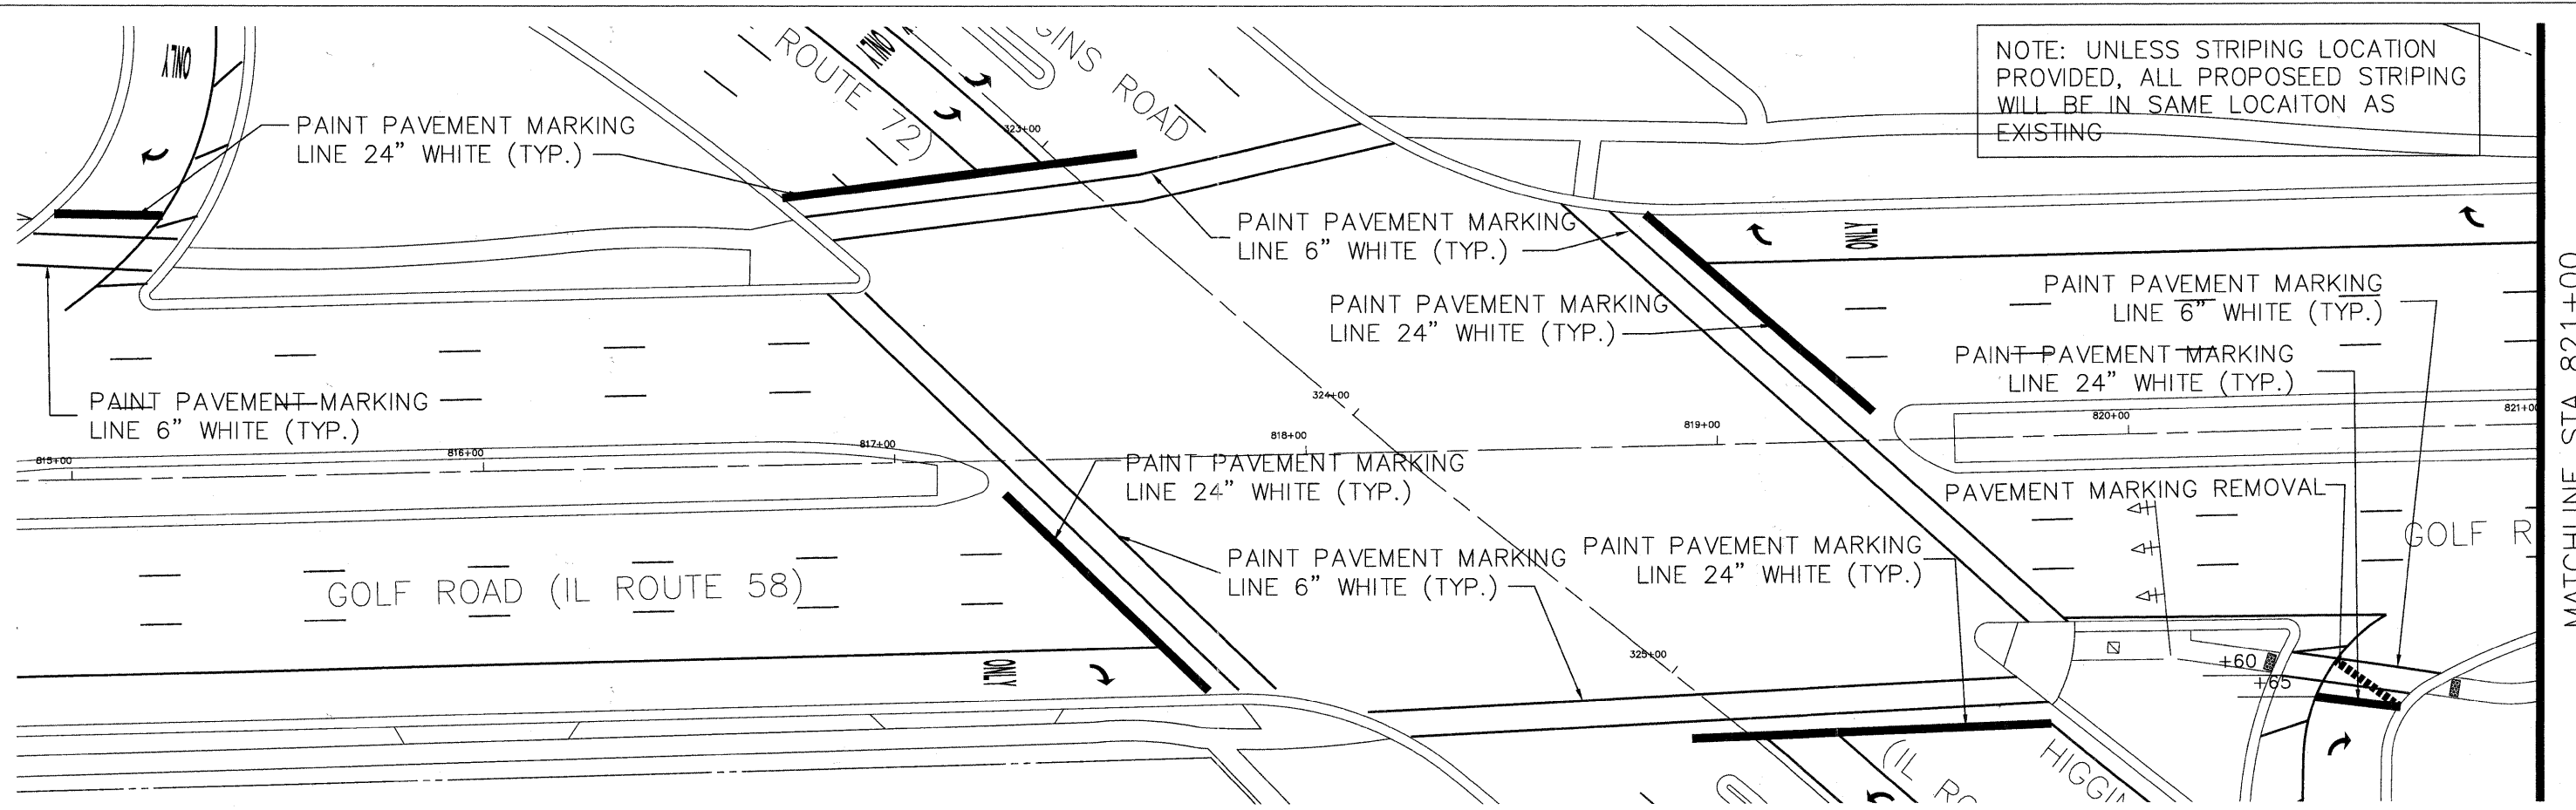

FILE NAME -  
Higgins Bike Path-Plan & Profile.dwg

DESIGNED -	REVISED -
DRAWN -	REVISED -
CHECKED -	REVISED -
DATE -	REVISED -

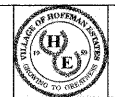

VILLAGE OF  
HOFFMAN ESTATES  
1900 Hassell Road, Hoffman Estates, IL 60169  
Phone Number: 847 252-5800

Higgins Road Bicycle and Pedestrian Project  
Striping and Signage  
SCALE: 1" = 20' SHEET NO. 7 OF 7 SHEETS STA. 815+00 TO STA. 827+00

F.A.P. RTE.	SECTION	COUNTY	TOTAL SHEETS	SHEET NO.
341	08-00080-00-BT	Cook	86	34
CONTRACT NO. 63233			ILLINOIS FED. AID PROJECT CMM 9003(243)	