
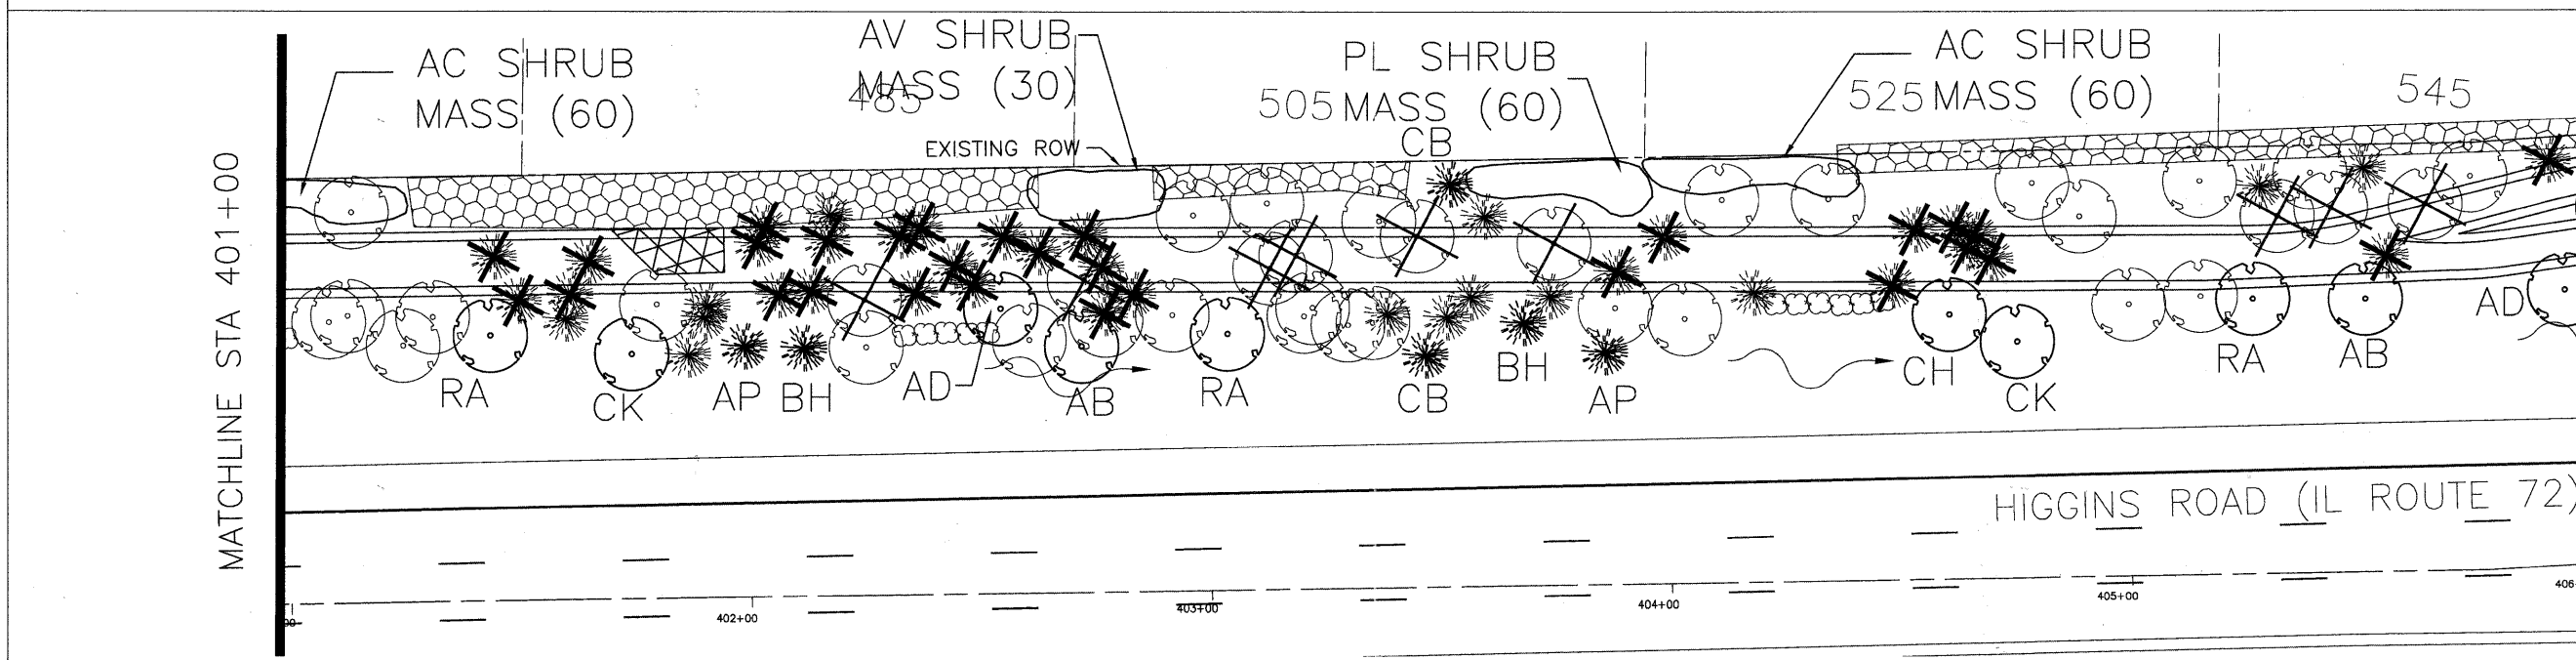


SYMBOL	SPECIES NAME	COMMON NAME	DIAMETER	HEIGHT	UNIT	QUANTITY
AC	RIBES ALPINUM	ALPINE CURRANT		3'	EA	180
PL	SYRINGA X PERSICA	PERSIAN LILAC		3'	EA	120
AV	VIBERNUM DENTATUM MORTON	NORTHERN BURGUNDY ARROWWOOD VIBURNUM		3'	EA	150
AP	PINUS NIGRA	AUSTRIAN PINE		6'	EA	3
BH	PICEA GLAUCA DENSATA	BLACK HILLS SPRUCE		6'	EA	3
CB	PICEA PUNGENS GLAUCA	COLORADO BLUE SPRUCE		6'	EA	4
CH	CRETAEGUS GRUSGALLI INERMIS	THORNLESS COCKSPUR HAWTHORN		6'	EA	3
AD	MALUS ADAMS	ADAMS CRABAPPLE		6'	EA	4
PF	MALUS PRAIRIFIRE	PRAIRIE FIRE CRABAPPLE		6'	EA	1
CK	ACER PLATANOIDES CRIMSON KING	CRIMSON KING NORWAY MAPLE	2-1/2"		EA	4
AB	ACER SACCHARINUM AUTUMN BLAZE	AUTUMN BLAZE SILVER MAPLE	2-1/2"		EA	4
RA	TILIA AMERICANA REDMOND	REDMOND AMERICAN LINDEN	2-1/2"		EA	4

NOTE: TREE PROTECTION FENCING LOCATIONS TO BE DETERMINED IN THE FIELD BY THE ENGINEER.

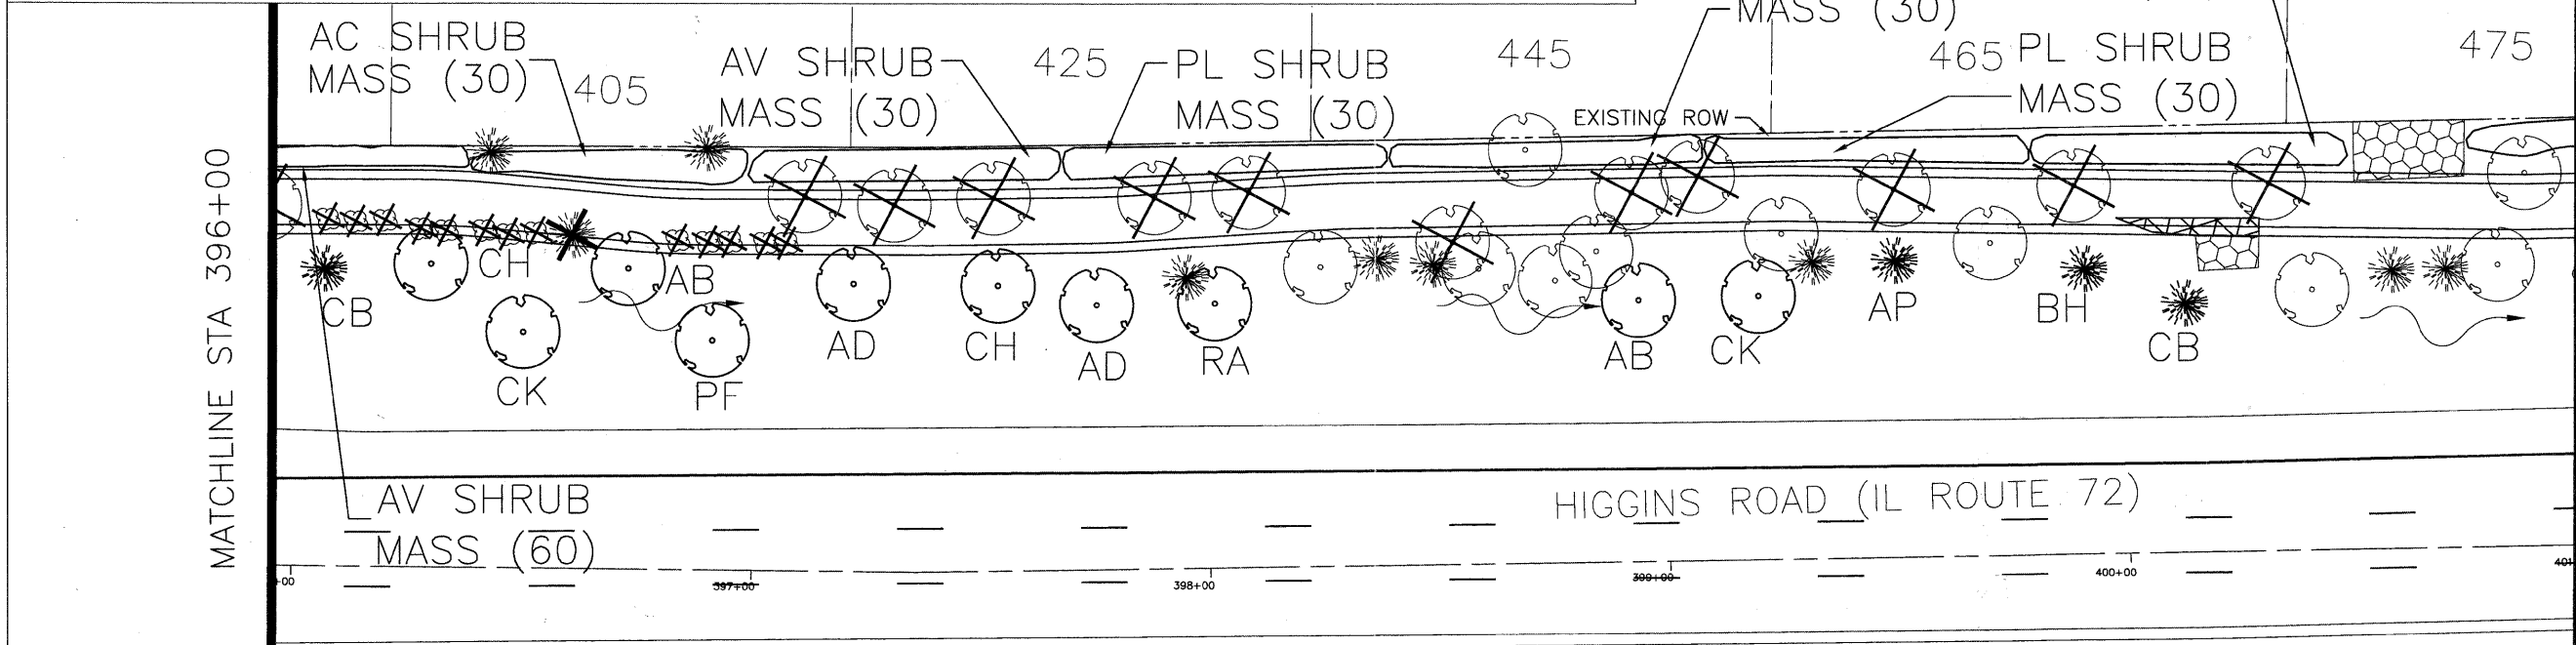

FILE NAME = Higgins Bike Path--Plan & Profile.dwg

DESIGNED -
DRAWN -
CHECKED -
DATE -

REVISED -
REVISED -
REVISED -
REVISED -



VILLAGE OF
HOFFMAN ESTATES
1900 Hassell Road, Hoffman Estates, IL 60169
Phone Number: 847 252-5800

Higgins Road Bicycle and Pedestrian Project
Landscaping

SCALE: 1" = 20' SHEET NO. 4 OF 5 SHEETS STA. 396+00 TO STA. 406+00

F.A.P. RTE.	SECTION	COUNTY	TOTAL SHEETS	SHEET NO.
341	08-00080-00-BT	Cook	86	38
CONTRACT NO. 63233			ILLINOIS FED. AID PROJECT CMM 9003(243)	