


FINAL SURVEY NO.	BY	DATE
SURVEYED		
NOTE BOOK		
TEMPLATE		
AREAS CHECKED		

ORIGINAL SURVEY NO.	BY	DATE
SURVEYED		
NOTE BOOK		
TEMPLATE		
AREAS CHECKED		

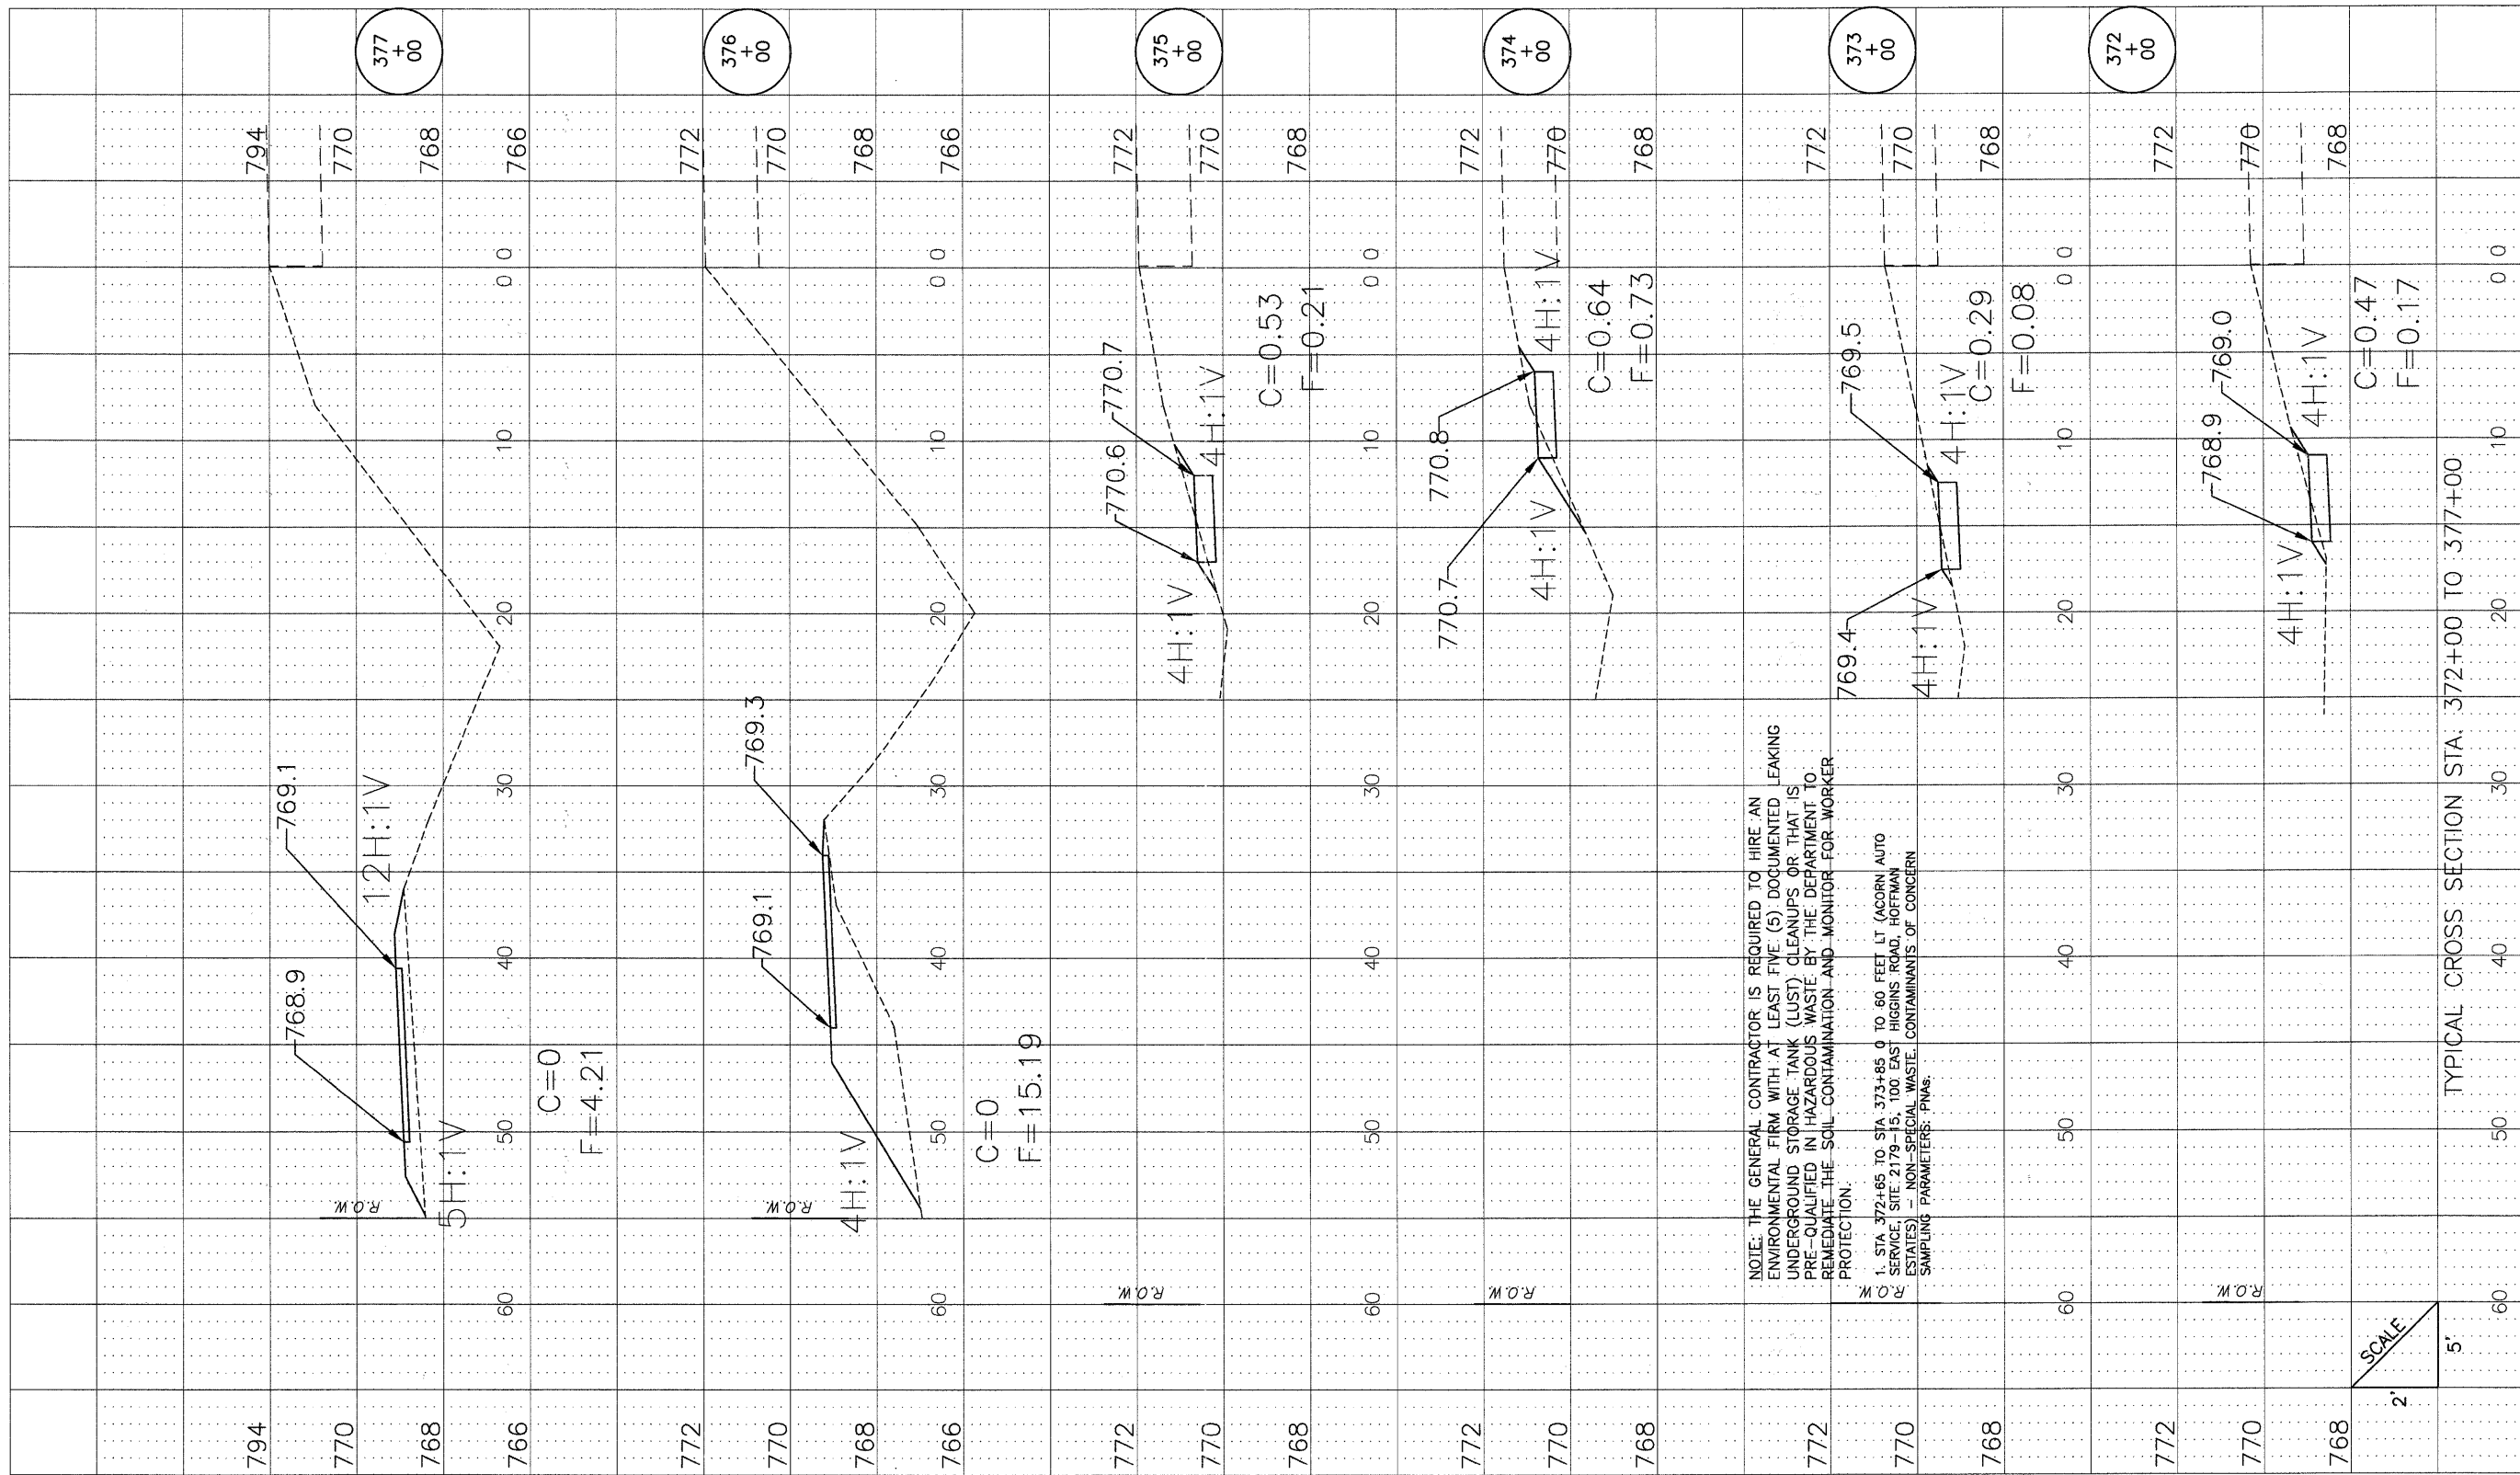

NOTE: THE GENERAL CONTRACTOR IS REQUIRED TO HIRE AN ENVIRONMENTAL FIRM WITH AT LEAST FIVE (5) DOCUMENTED UNDERGROUND STORAGE TANK (UST) CLEANUPS OR THAT IS PRE-QUALIFIED IN HAZARDOUS WASTE BY THE DEPARTMENT TO REMEDIATE THE SOIL CONTAMINATION AND MONITOR FOR WORKER PROTECTION.

1. STA. 372+85 TO STA. 373+85 0 TO 60 FEET LT (ACORN AUTO SERVICE, SITE: 2179-15, 100 EAST HIGGINS ROAD, HOFFMAN ESTATES) - NON-SPECIAL WASTE, CONTAMINANTS OF CONCERN SAMPLING PARAMETERS: PNA's.

SCALE
2'
5'

TYPICAL CROSS SECTION STA. 372+00 TO 377+00

HIGGINS ROAD

DETAILSH.DWG

DRAWN	-	REVISED	-
CHECKED	-	REVISED	-
DATE	-	REVISED	-



VILLAGE OF
HOFFMAN ESTATES
1900 Hassell Road, Hoffman Estates, IL 60169
Phone Number: 847 252-5800

Higgins Road Bicycle and Pedestrian Project
Cross Sections

SCALE: H 1"=5', V 1"=2' SHEET NO. 3 OF 12 SHEETS STA. 372+00 TO STA. 377+00

RTE.	SECTION	COUNTY	SHEETS	NO.
341	08-00080-00-BT	Cook	86	77
CONTRACT NO. 63233				
ILLINOIS FED. AID PROJECT CMM 9003(243)				