


FINAL SURVEY NO.	SURVEYED BY	DATE
NOTE BOOK NO.	REPLACED BY	
	AREAS CHECKED	

ORIGINAL SURVEY NO.	SURVEYED BY	DATE
NOTE BOOK NO.	REPLACED BY	
	AREAS CHECKED	

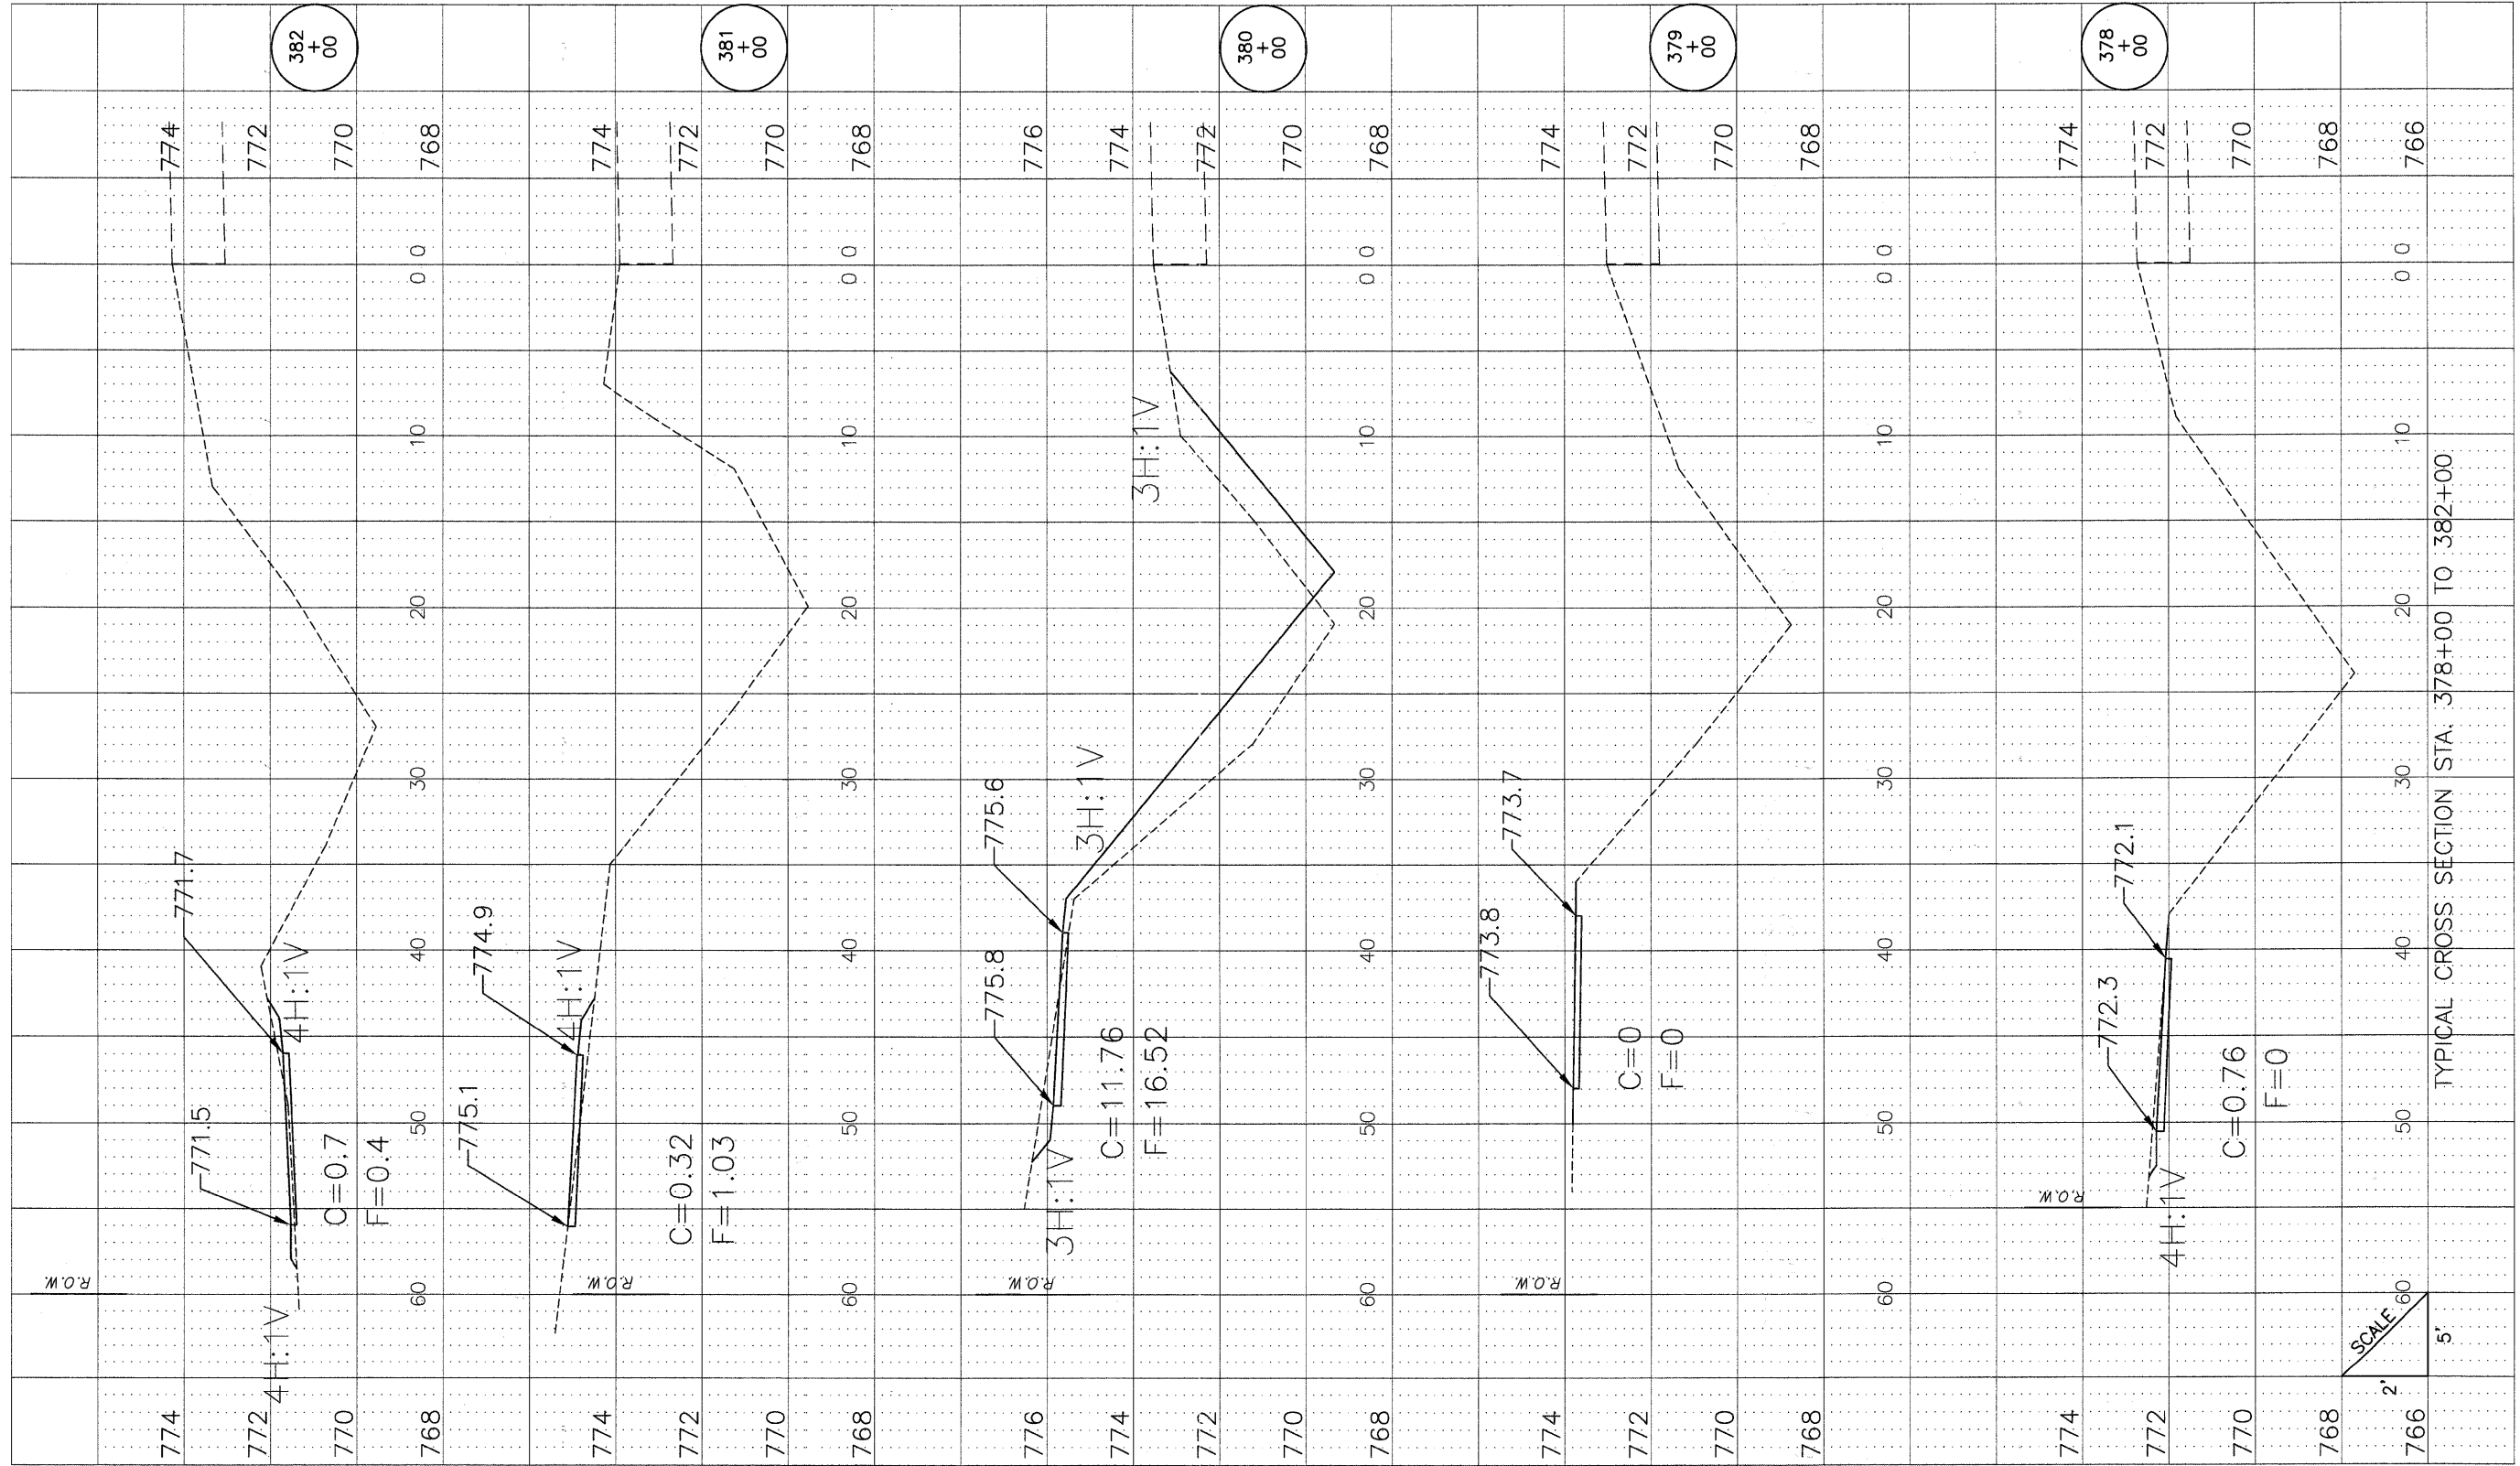


HIGGINS ROAD

TYPICAL CROSS SECTION STA. 378+00 TO 382+00

SCALE 2" = 60'
5'

DETAILSH.DWG

DRAWN	REVIS
CHECKED	REVIS
DATE	REVIS

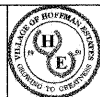

VILLAGE OF
HOFFMAN ESTATES
1900 Hassell Road, Hoffman Estates, IL 60169
Phone Number: 847 252-5800

Higgins Road Bicycle and Pedestrian Project
Cross Sections
SCALE: H 1"=5', V 1"=2' SHEET NO. 4 OF 12 SHEETS STA. 378+00 TO STA. 382+00

RTE.	SECTION	COUNTY	SHEETS	NO.
341	08-00080-00-BT	Cook	86	78
CONTRACT NO. 63233				
ILLINOIS FED. AID PROJECT CMM 9003(243)				