


FINAL SURVEY	SURVEYED	DATE
NOTE BOOK	NO.	BY
AREAS CHECKED	AREAS CHECKED	

ORIGINAL SURVEY	SURVEYED	DATE
NOTE BOOK	NO.	BY
AREAS CHECKED	AREAS CHECKED	

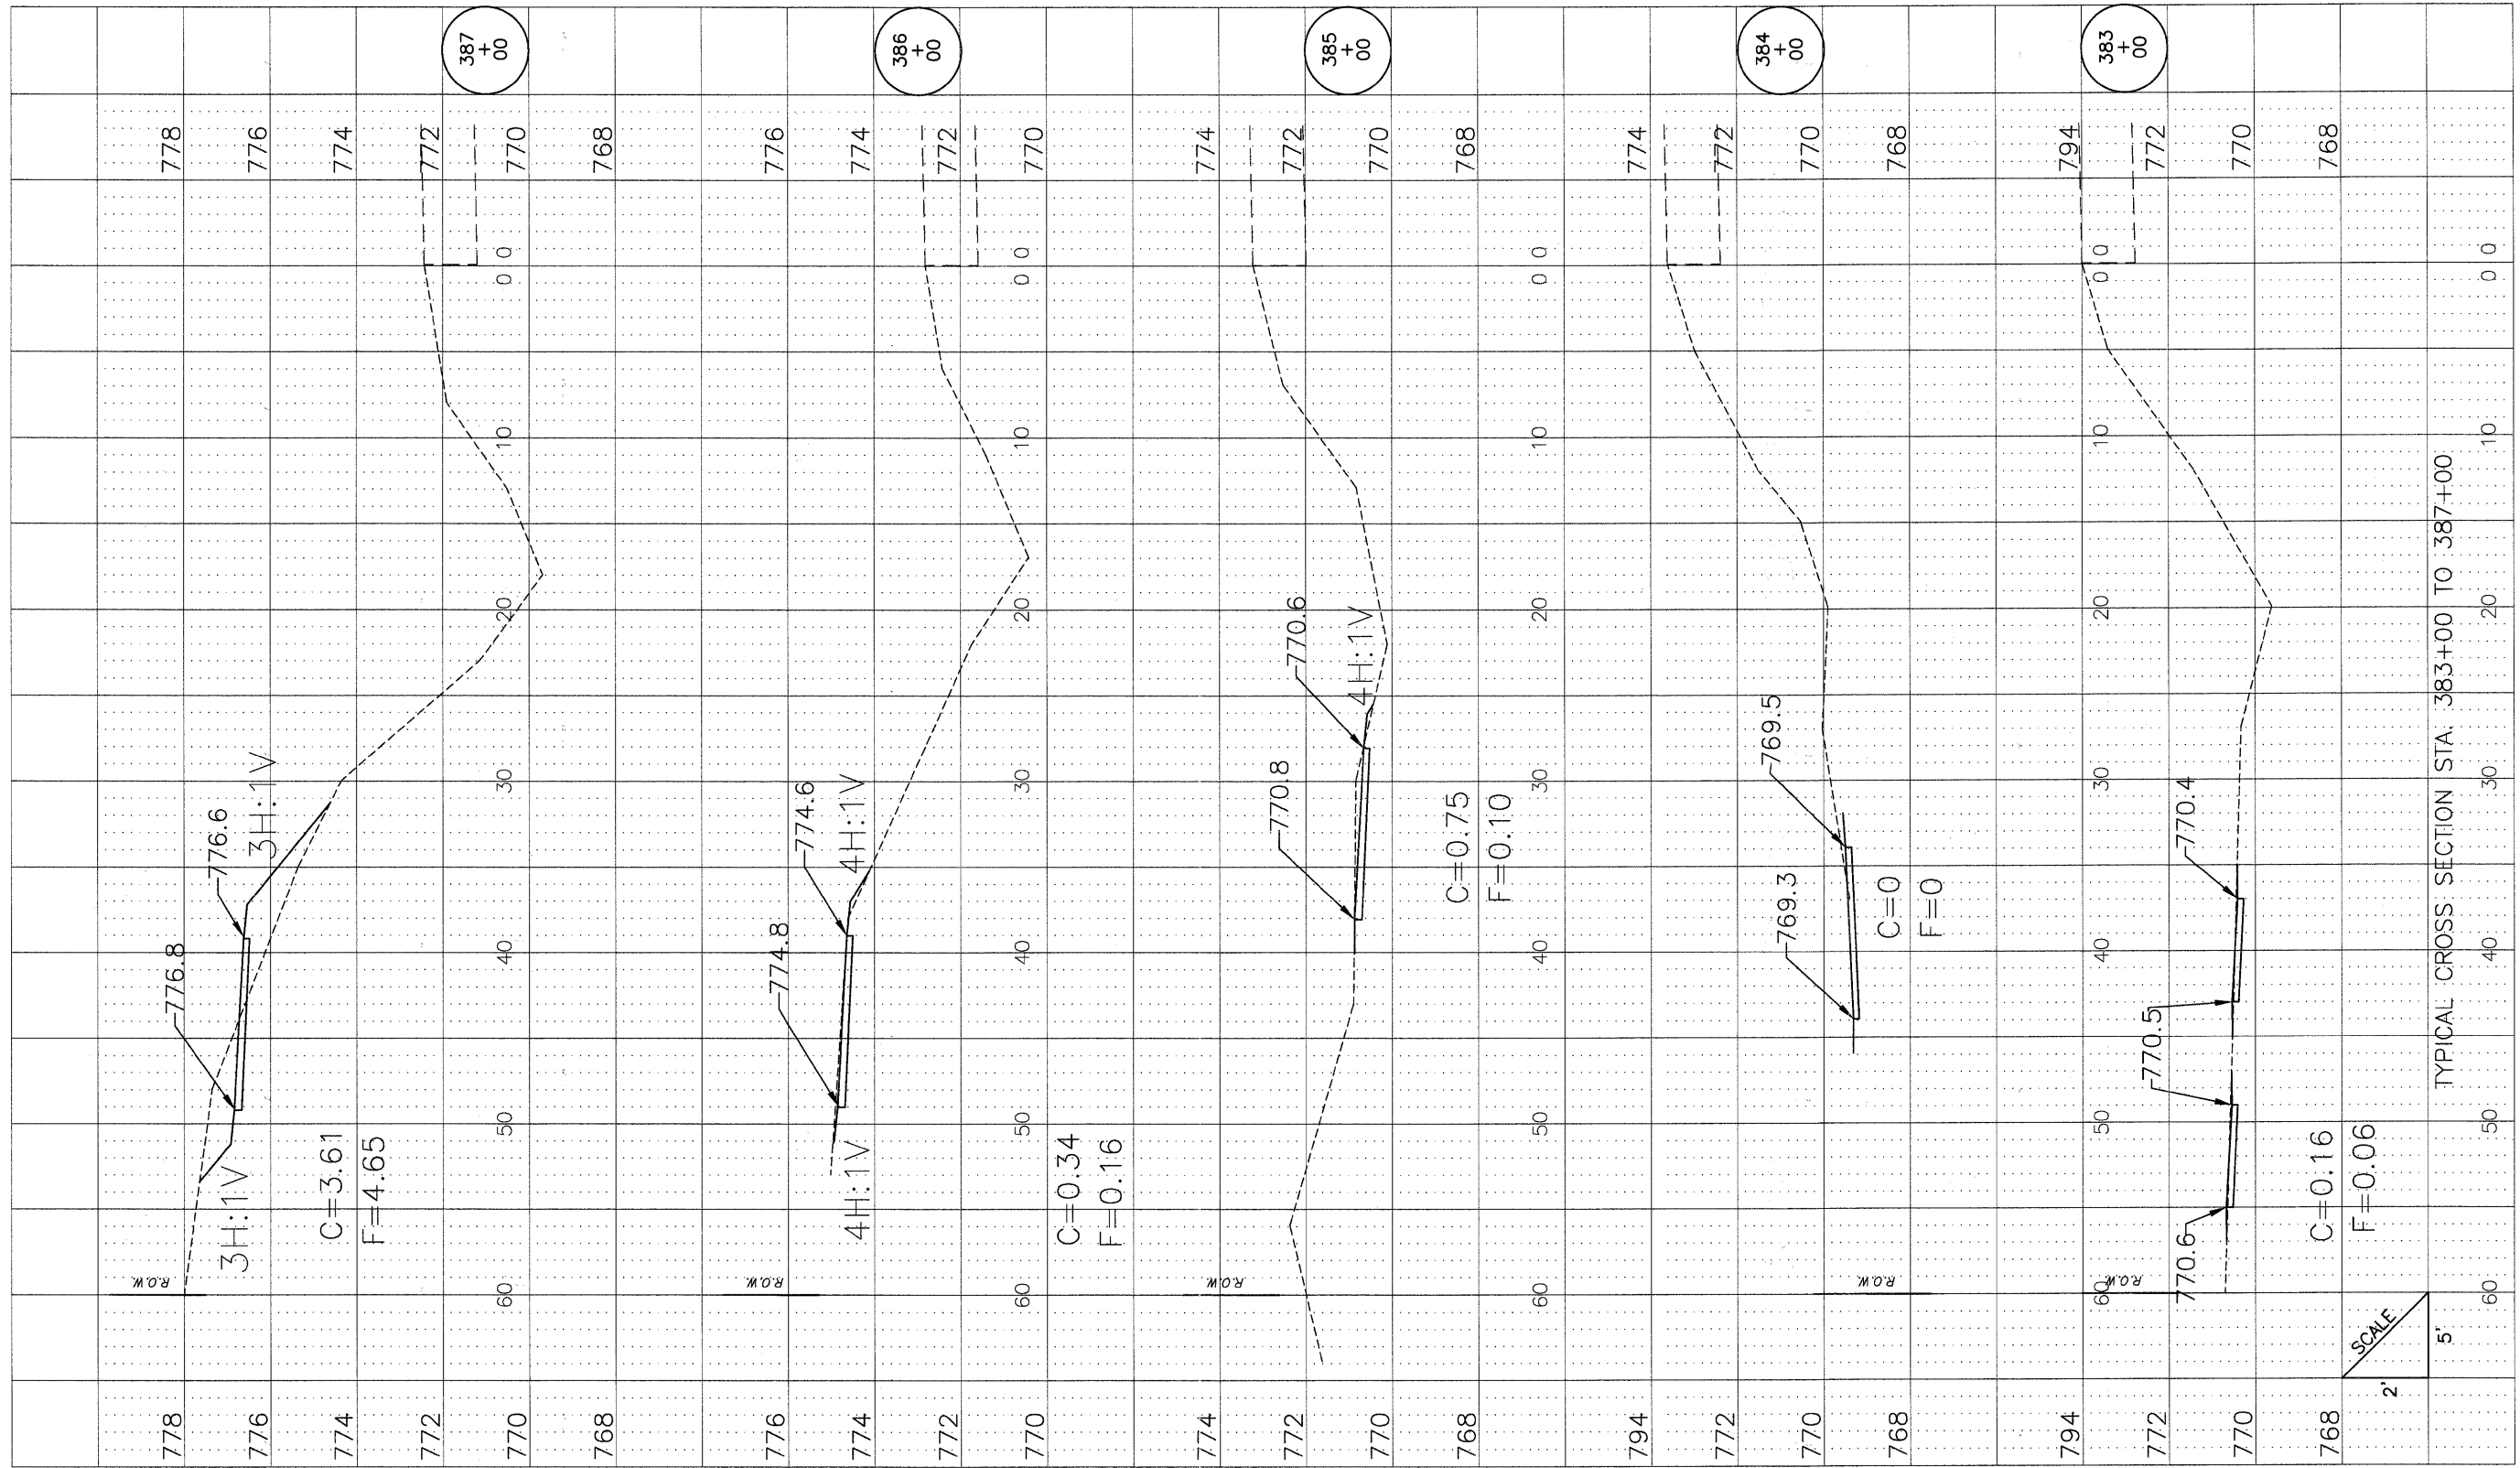

HIGGINS ROAD

TYPICAL CROSS SECTION STA. 383+00 TO 387+00

SCALE
2'
5'

DETAILS.DWG	DRAWN	REVIS		VILLAGE OF HOFFMAN ESTATES 1900 Hossell Road, Hoffman Estates, IL 60169 Phone Number: 847 252-5800	Higgins Road Bicycle and Pedestrian Project Cross Sections		<table border="1"> <tr> <th>ROUTE</th> <th>SECTION</th> <th>COUNTY</th> <th>SHEETS</th> <th>NO.</th> </tr> <tr> <td>341</td> <td>08-00080-00-BT</td> <td>Cook</td> <td>86</td> <td>79</td> </tr> </table>	ROUTE	SECTION	COUNTY	SHEETS	NO.	341	08-00080-00-BT	Cook	86	79
ROUTE	SECTION	COUNTY		SHEETS	NO.												
341	08-00080-00-BT	Cook		86	79												
	CHECKED	REVIS	SCALE: H 1":5', V 1":2' SHEET NO. 5 OF 12 SHEETS STA. 383+00 TO STA. 387+00	CONTRACT NO. 63233													
	DATE	REVIS	ILLINOIS FED. AID PROJECT CMM 9003(243)														