


|                  |                 |      |
|------------------|-----------------|------|
| FINAL SURVEY NO. | SURVEY BOOK NO. | DATE |
|                  |                 |      |
|                  |                 |      |
|                  |                 |      |
|                  |                 |      |

|                     |                 |      |
|---------------------|-----------------|------|
| ORIGINAL SURVEY NO. | SURVEY BOOK NO. | DATE |
|                     |                 |      |
|                     |                 |      |
|                     |                 |      |
|                     |                 |      |

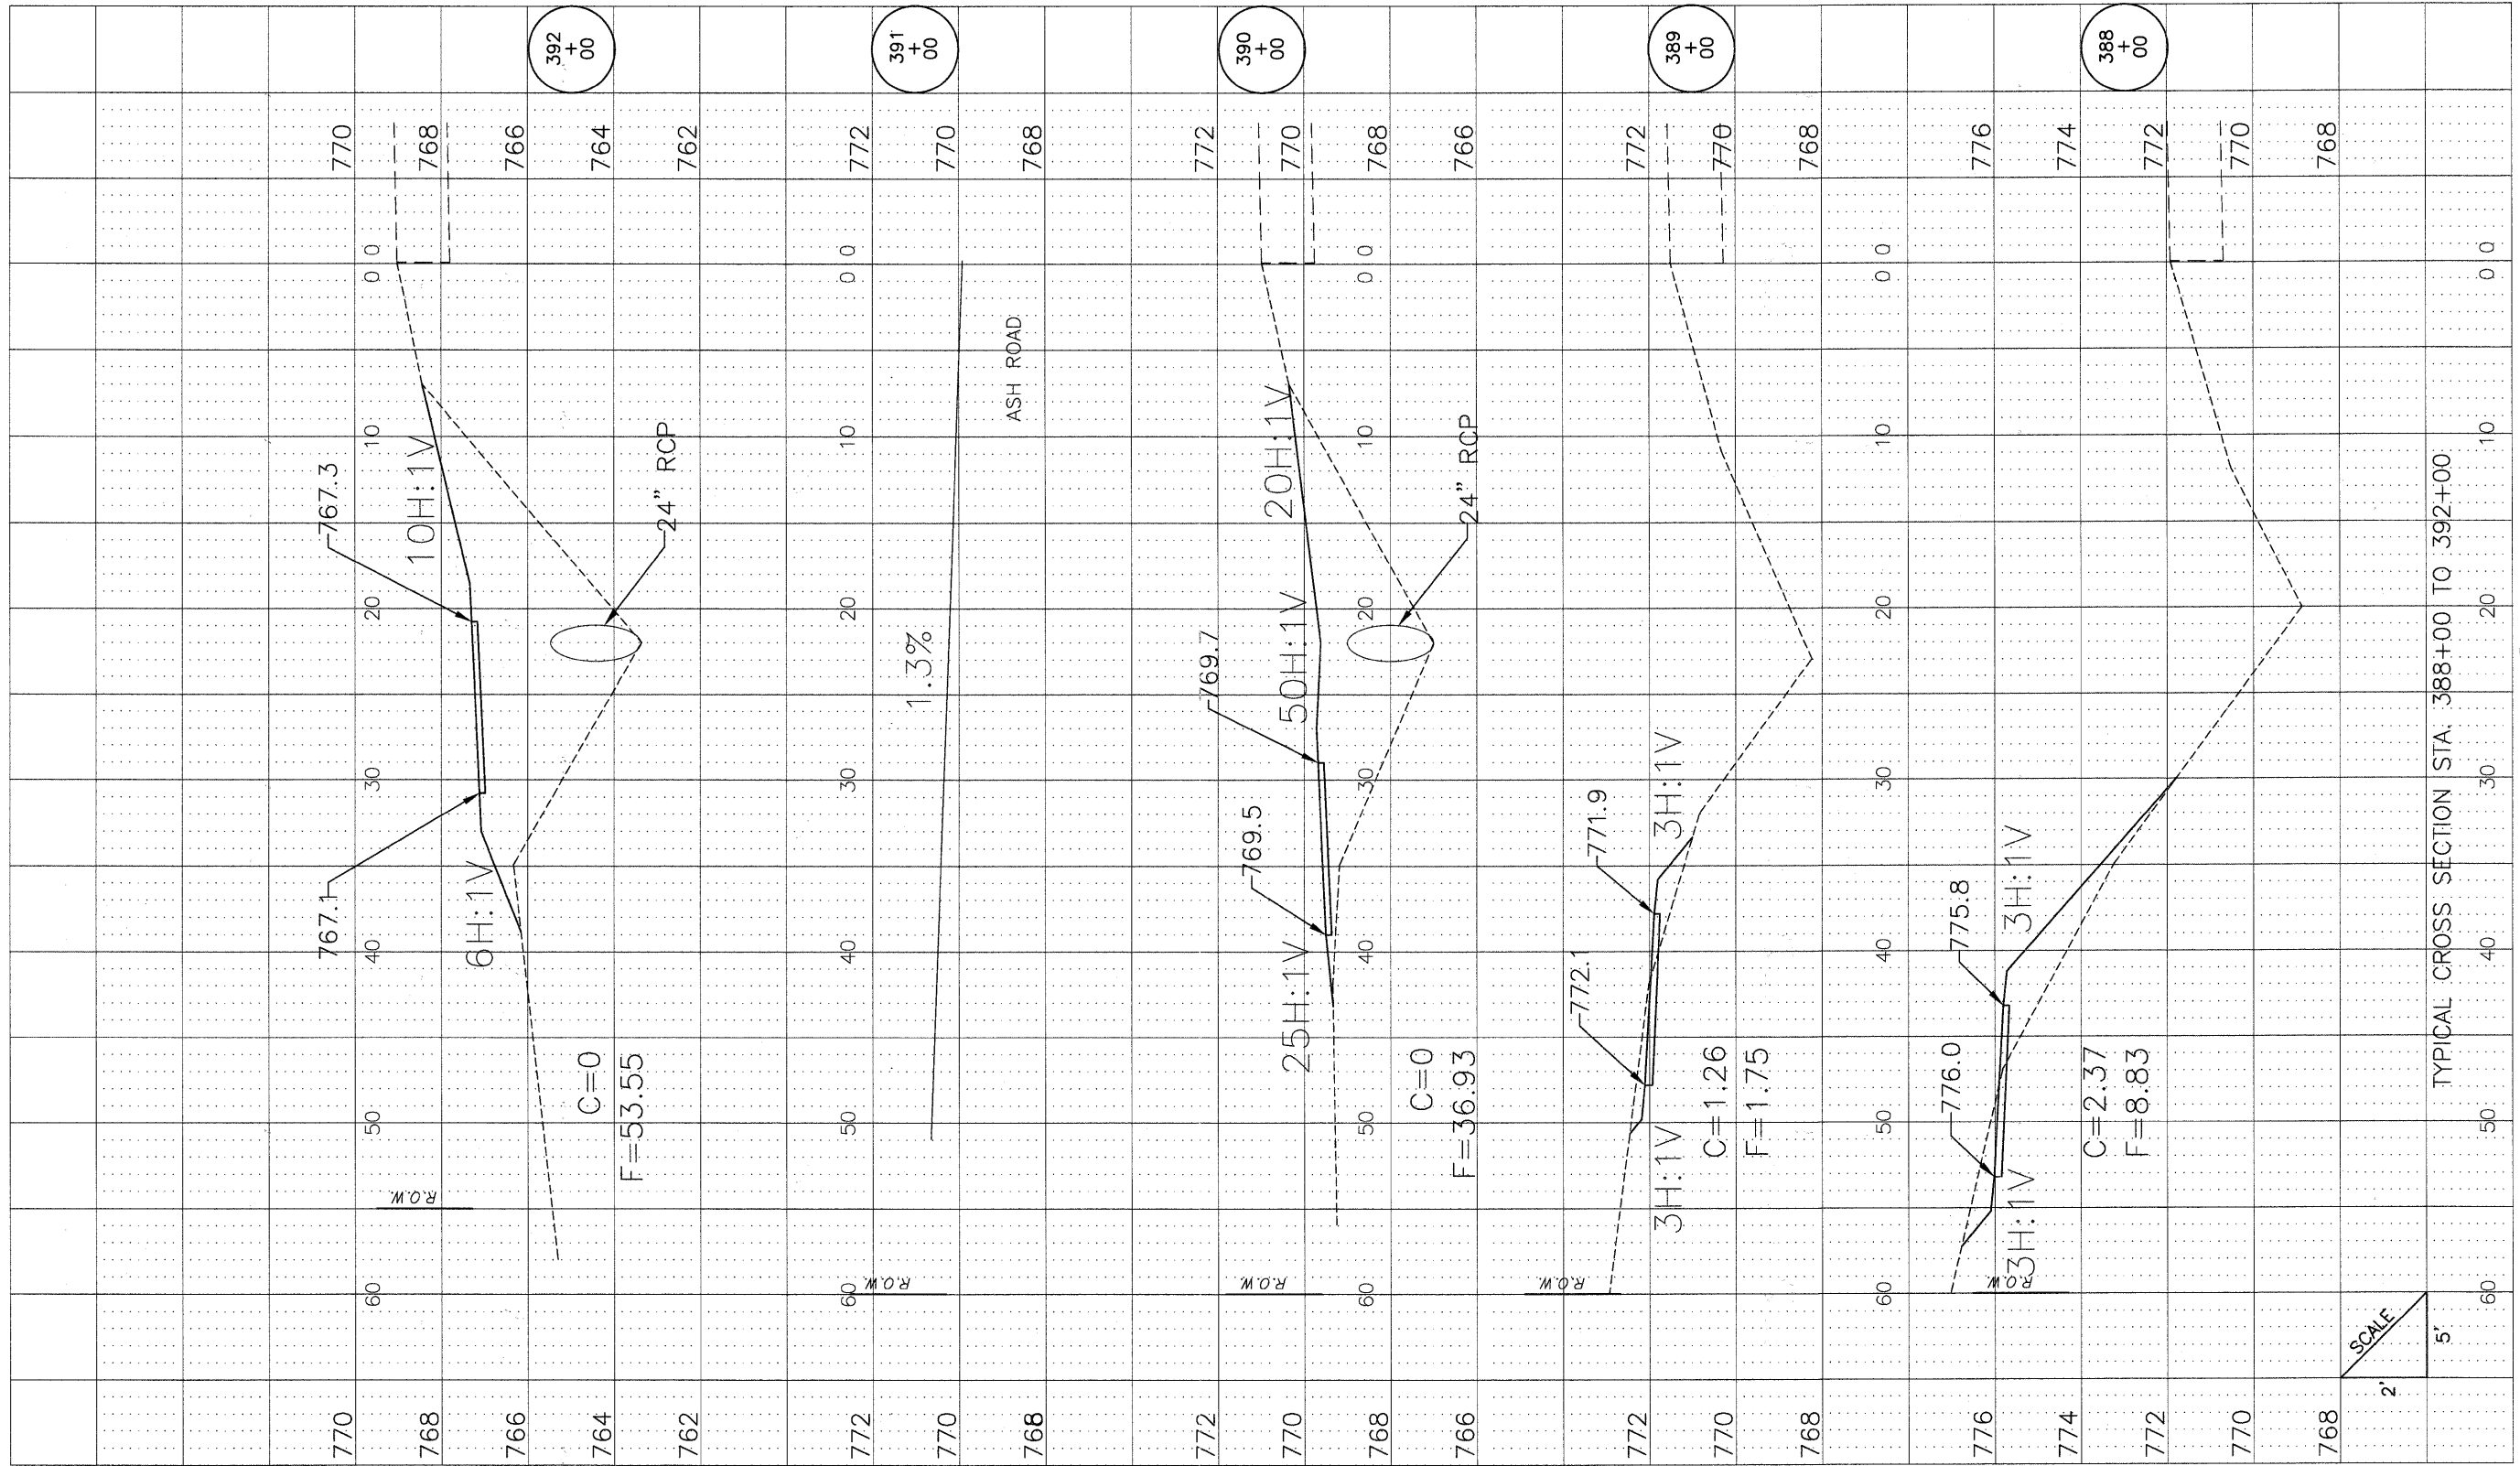

HIGGINS ROAD

DETAILSH.DWG

|         |     |         |     |
|---------|-----|---------|-----|
| DRAWN   | --- | REVISED | --- |
| CHECKED | --- | REVISED | --- |
| DATE    | --- | REVISED | --- |



VILLAGE OF  
HOFFMAN ESTATES  
1900 Hassell Road, Hoffman Estates, IL 60169  
Phone Number: 847 252-5800

Higgins Road Bicycle and Pedestrian Project  
Cross Sections

SCALE: H 1"=5', V 1"=2' SHEET NO. 6 OF 12 SHEETS STA. 388+00 TO STA. 392+00

| RTE.                                    | SECTION        | COUNTY | SHEETS | NO. |
|---|----------------|--------|--------|-----|
| 341                                     | 08-00080-00-BT | Cook   | 86     | 80  |
| CONTRACT NO. 63233                      |                |        |        |     |
| ILLINOIS FED. AID PROJECT CMM 9003(243) |                |        |        |     |