


FINAL SURVEY	SURVEY	BY	DATE
NO.	NO.		
NO.	NO.		
NO.	NO.		
NO.	NO.		
NO.	NO.		

ORIGINAL SURVEY	SURVEY	BY	DATE
NO.	NO.		
NO.	NO.		
NO.	NO.		
NO.	NO.		
NO.	NO.		

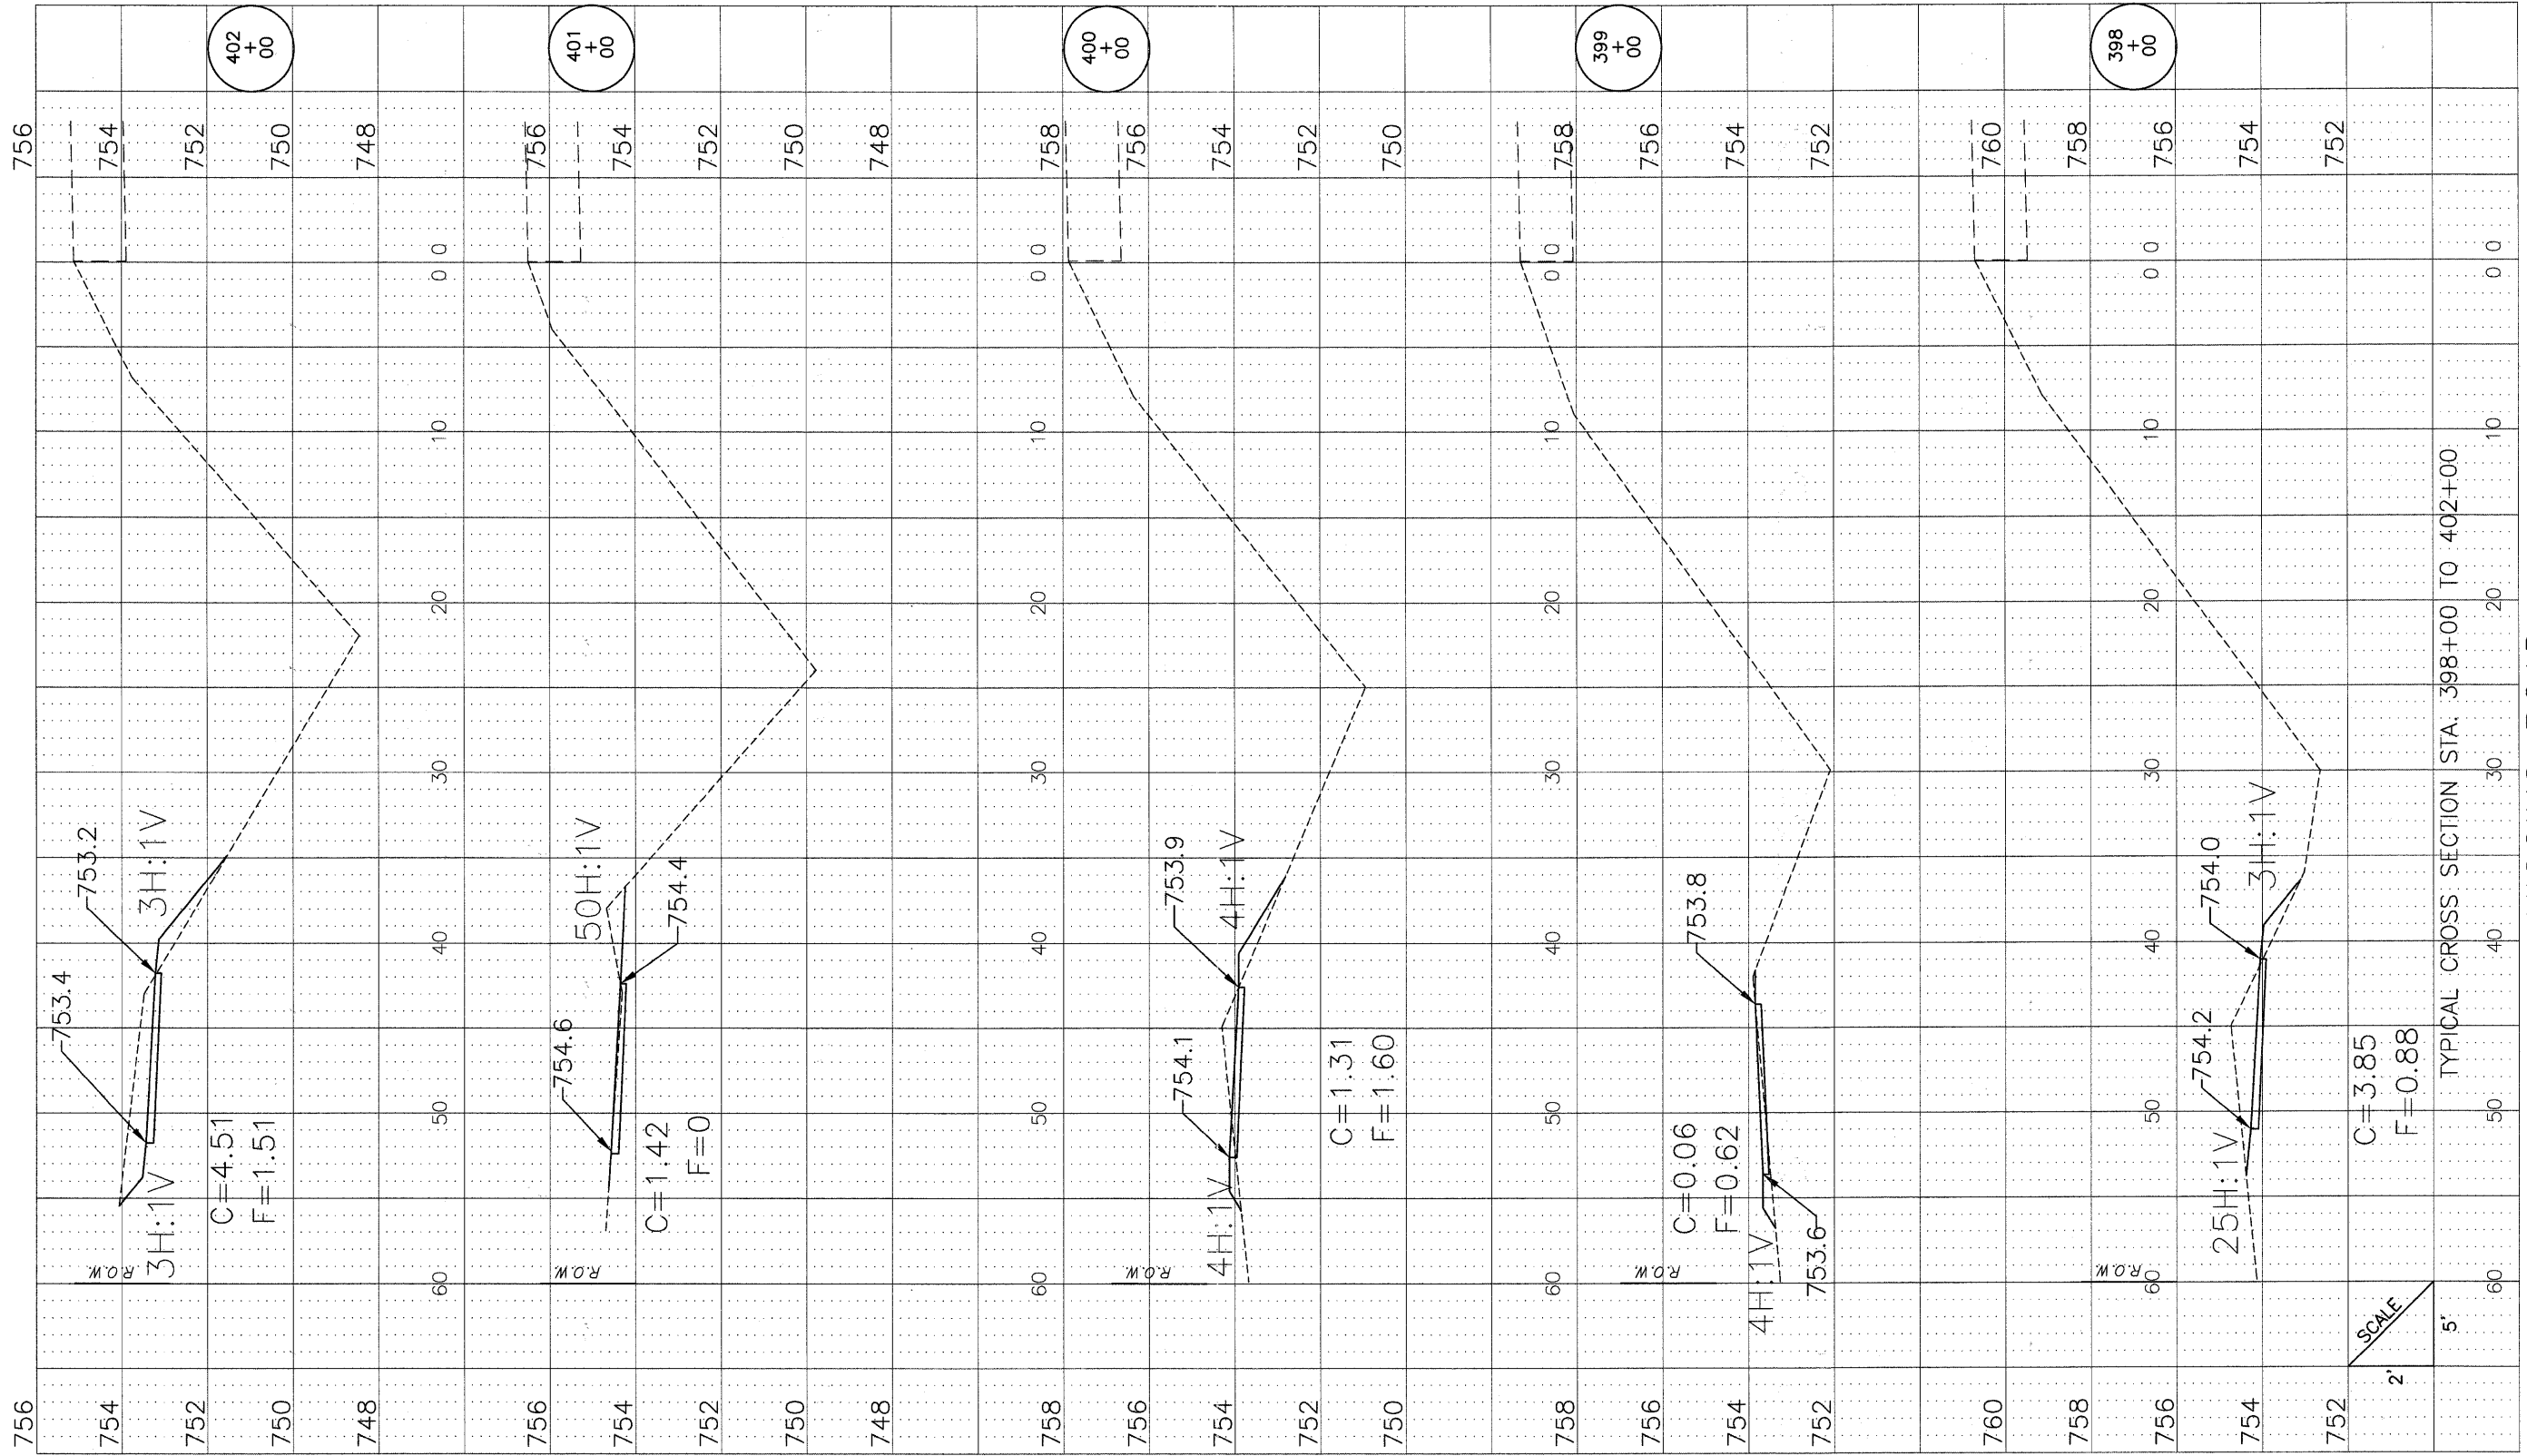

HIGGINS ROAD

DETAILSH.DWG

DRAWN	-	REVISED	-
CHECKED	-	REVISED	-
DATE	-	REVISED	-



VILLAGE OF
HOFFMAN ESTATES
 1900 Hassell Road, Hoffman Estates, IL 60169
 Phone Number: 847 252-5800

Higgins Road Bicycle and Pedestrian Project
 Cross Sections

SCALE: H 1"=5', V 1"=2' SHEET NO. 8 OF 12 SHEETS STA. 398+00 TO STA. 402+00

RTE.	SECTION	COUNTY	SHEETS	NO.
341	08-00080-00-BT	Cook	86	82
CONTRACT NO. 63233				
ILLINOIS FED. AID PROJECT CMM 9003(243)				