


FINAL SURVEY NO.	SURVEYED AREAS	BY	DATE
NOTE BOOK NO.	TEMPLATE AREAS CHECKED		

ORIGINAL SURVEY NO.	SURVEYED AREAS	BY	DATE
NOTE BOOK NO.	TEMPLATE AREAS CHECKED		

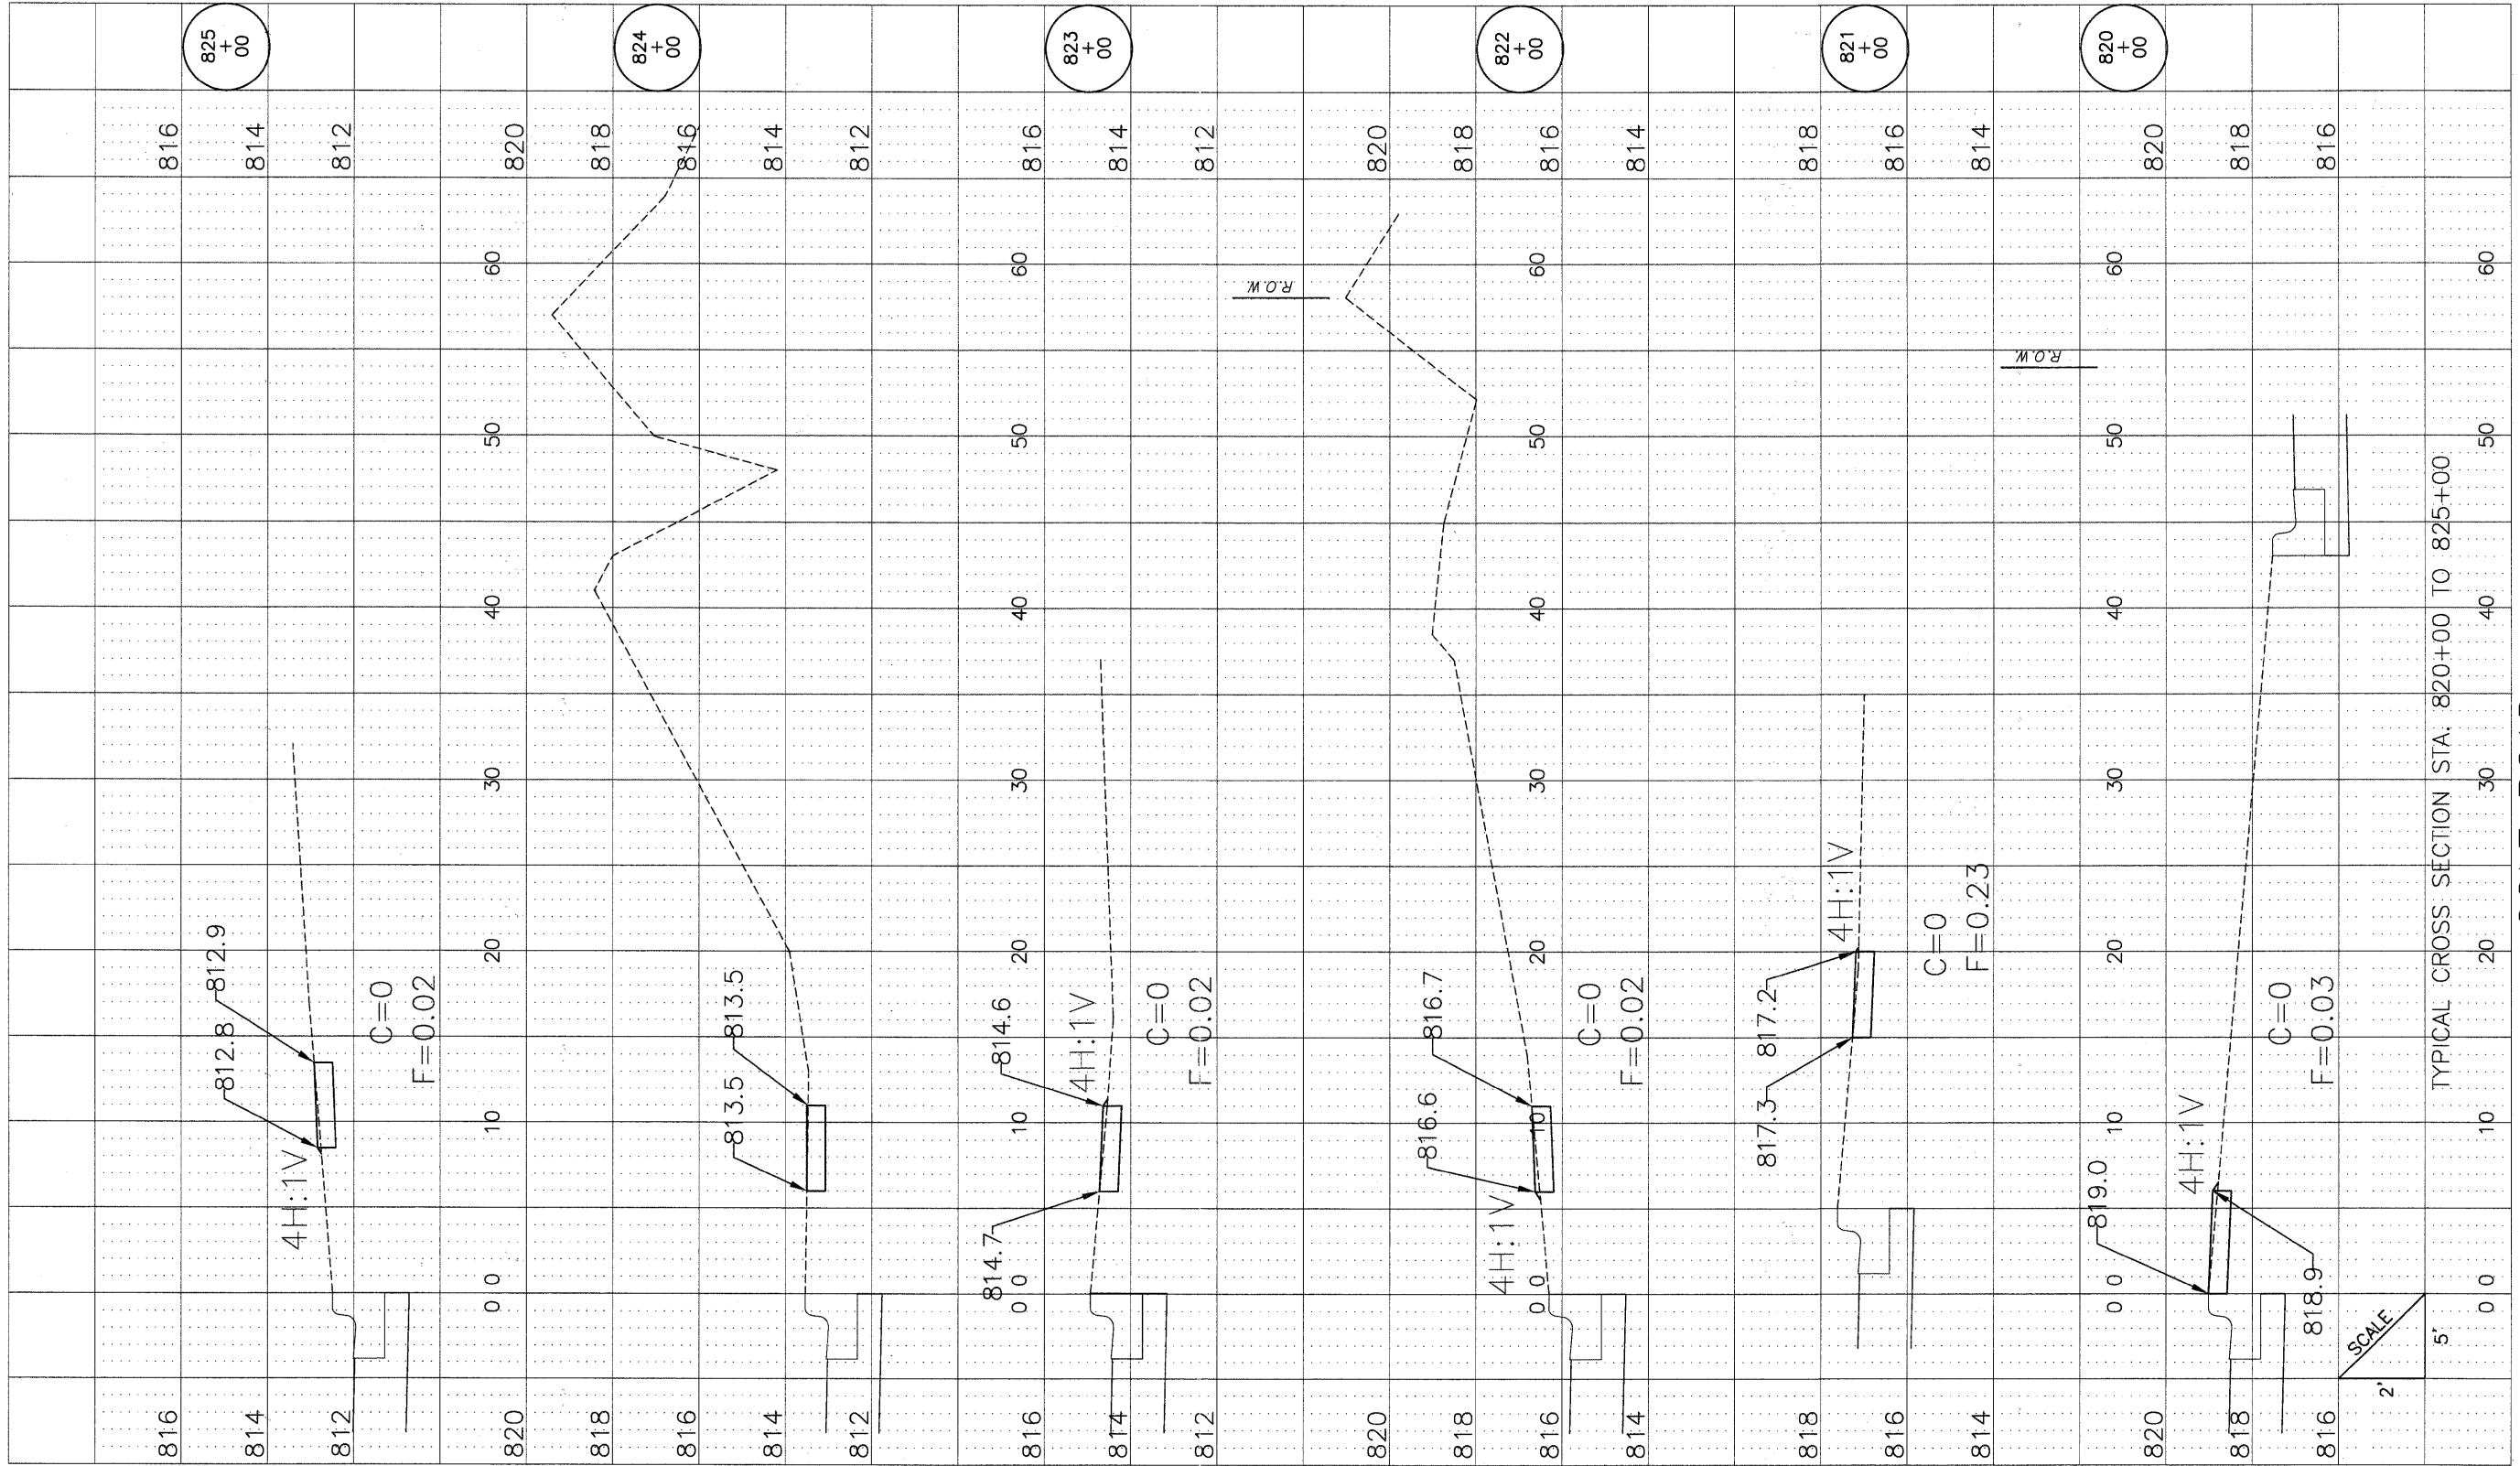

GOLF ROAD

DETAILSH.DWG

DRAWN	--	REVISED	--
CHECKED	--	REVISED	--
DATE	--	REVISED	--



VILLAGE OF
HOFFMAN ESTATES
 1900 Hassell Road, Hoffman Estates, IL 60169
 Phone Number: 847 252-5800

Higgins Road Bicycle and Pedestrian Project
 Cross Sections

SCALE: H 1"=5', V 1"=2' SHEET NO. 12 OF 12 SHEETS STA. 820+00 TO STA. 825+00

RTE.	SECTION	COUNTY	SHEETS	NO.
341	08-00080-00-BT	Cook	86	86
CONTRACT NO. 63233				
ILLINOIS FED. AID PROJECT CMM 9003(243)				