


FINAL SURVEY	SURVEYED	BY	DATE
NOTE BOOK	PLOTTED		
NO.	TEMPLATE		
	AREAS CHECKED		

ORIGINAL SURVEY	SURVEYED	BY	DATE
NOTE BOOK	PLOTTED		
NO.	TEMPLATE		
	AREAS CHECKED		

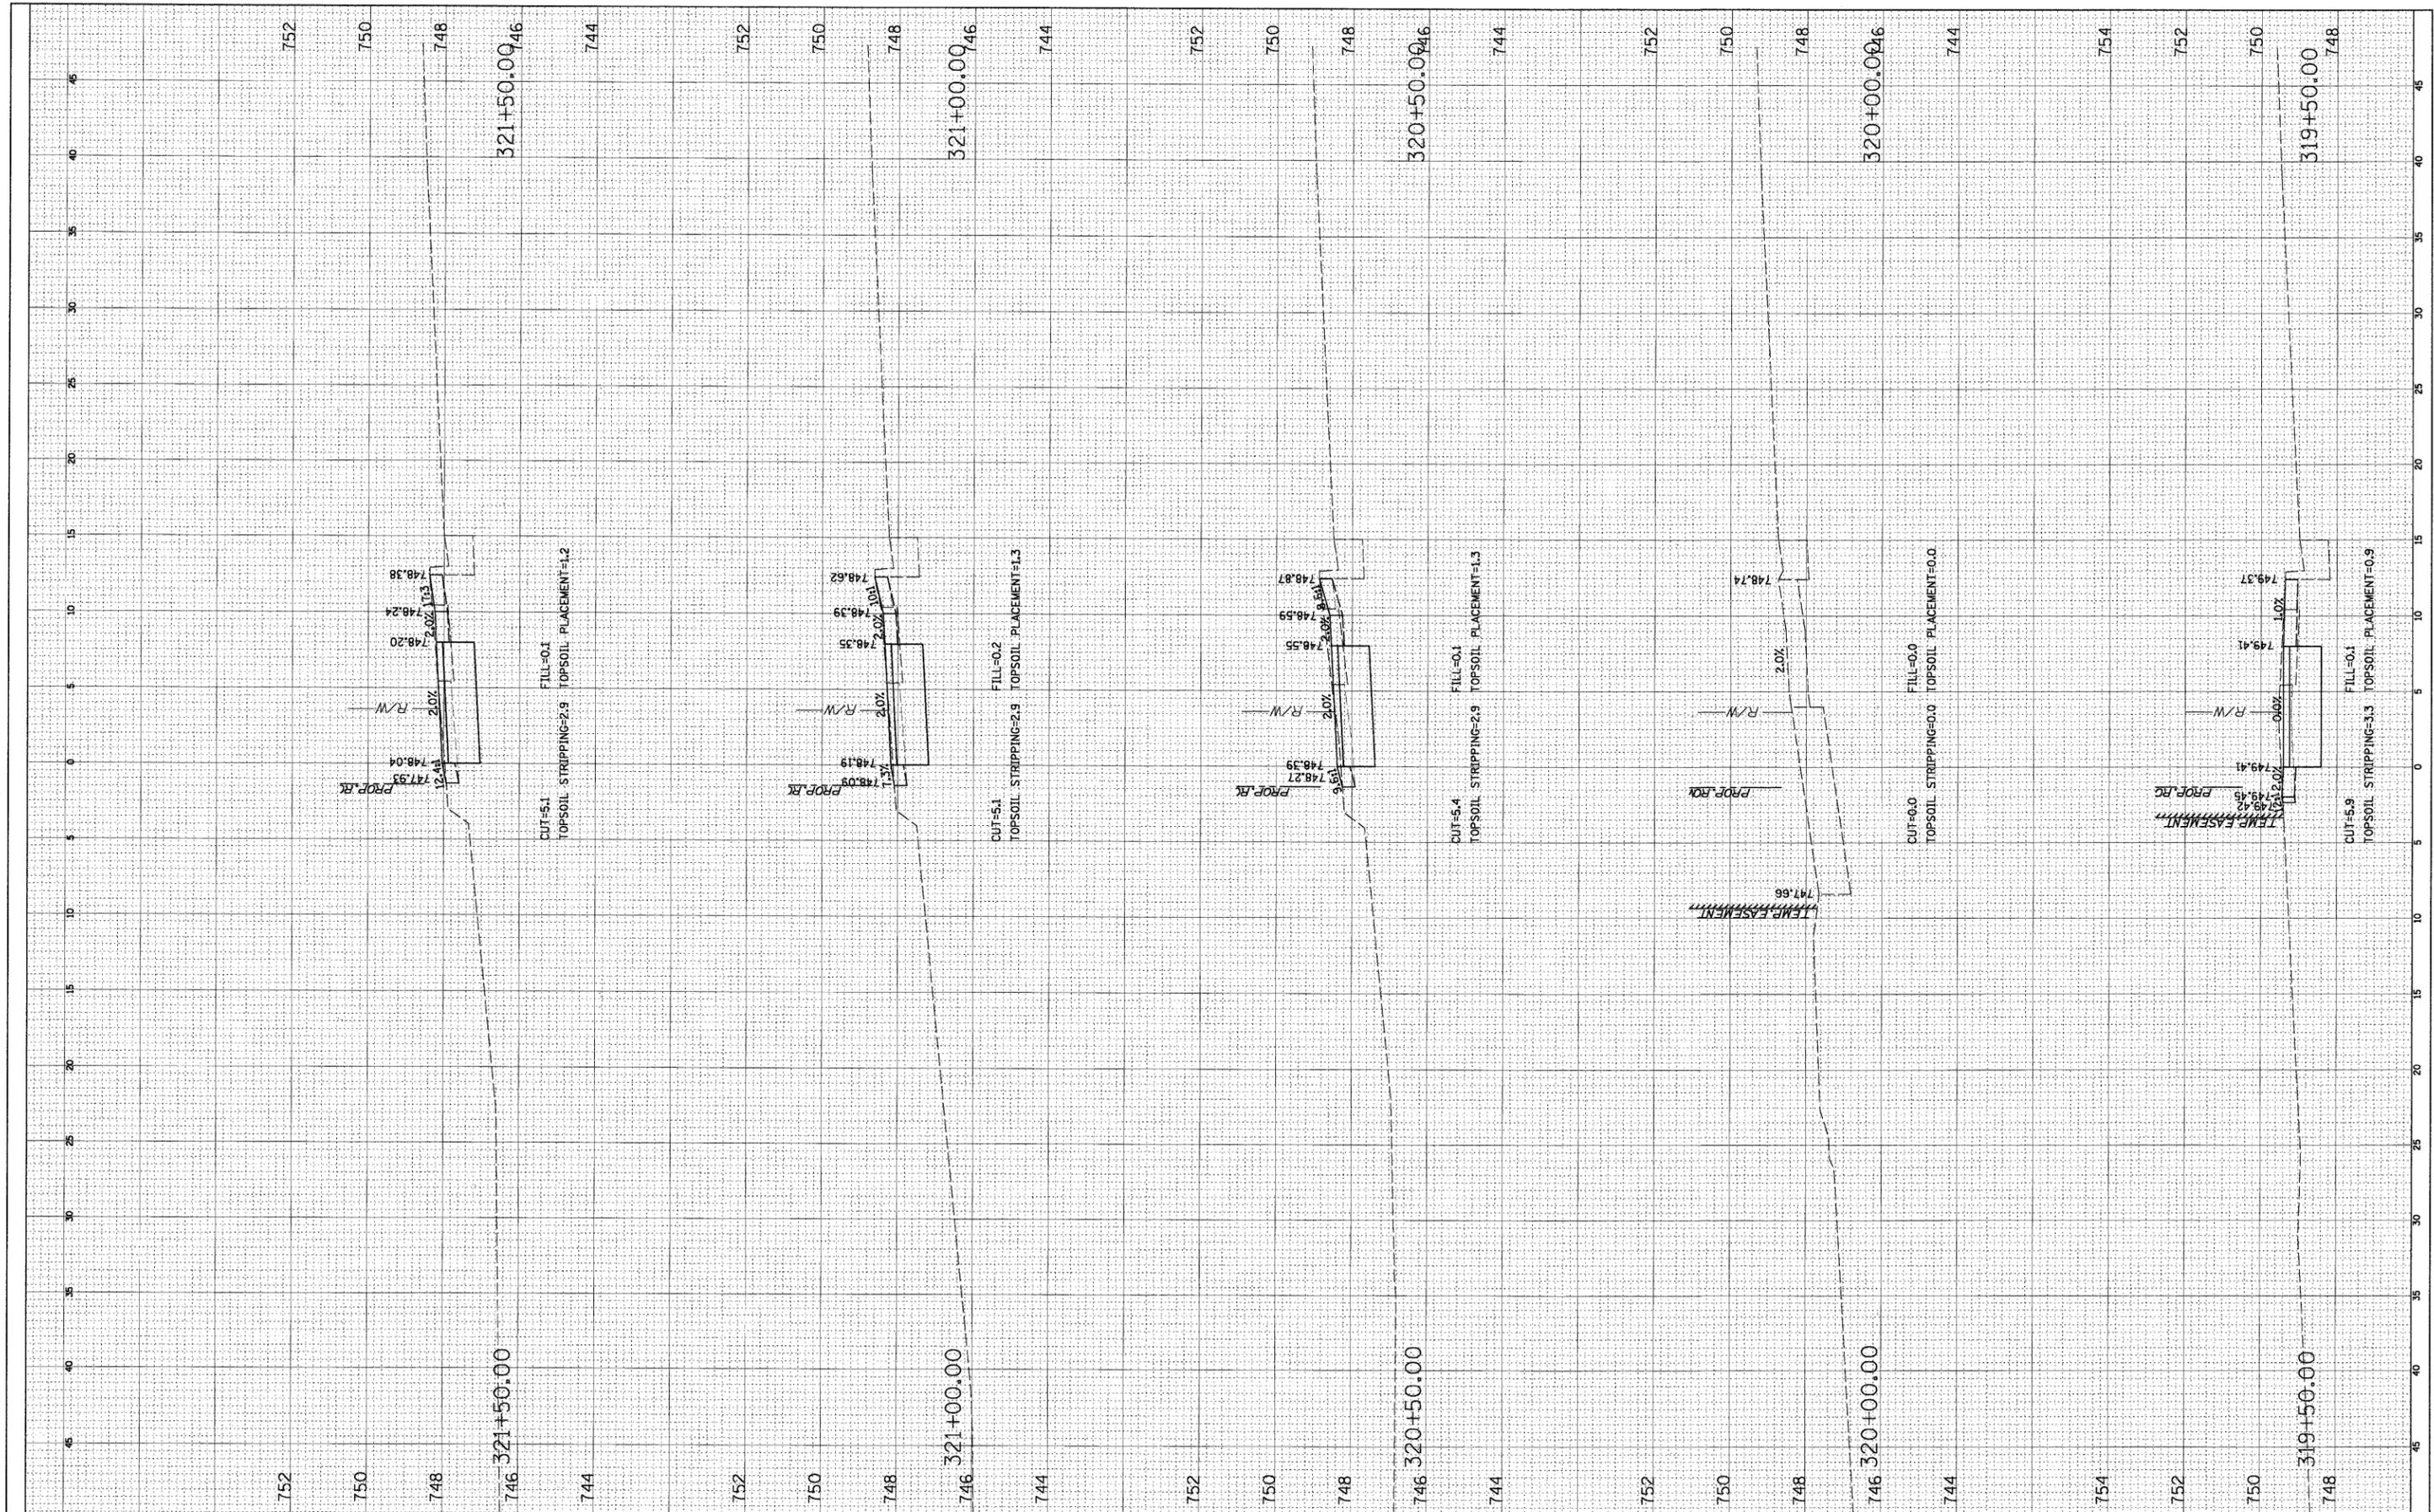

FILE NAME = N:\ROLLINGMEADOWS\98361BR9EA\C:\v1\LAY\_98361BR98A.SHT  
 USER NAME = ESIDORCZ  
 PLOT SCALE = 5'  
 PLOT DATE = 7/14/2011

DESIGNED -  
 DRAWN -  
 CHECKED -  
 DATE -

REVISED -  
 REVISED -  
 REVISED -  
 REVISED -

**STATE OF ILLINOIS  
 DEPARTMENT OF TRANSPORTATION**

**PLUM GROVE ROAD BIKE PATH  
 CROSS SECTIONS**  
 SCALE: SHEET NO. OF SHEETS STA. TO STA.

F.A. RTE.	SECTION	COUNTY	TOTAL SHEETS	SHEET NO.
	07-00094-00-BT	COOK	18	17
CONTRACT NO.			ILLINOIS FED. AID PROJECT	