


TRAFFIC SIGNAL LEGEND
 (NOTE: SEE DISTRICT 1 STANDARD TRAFFIC SIGNAL DESIGN DETAILS SHEET FOR FULL LEGEND)

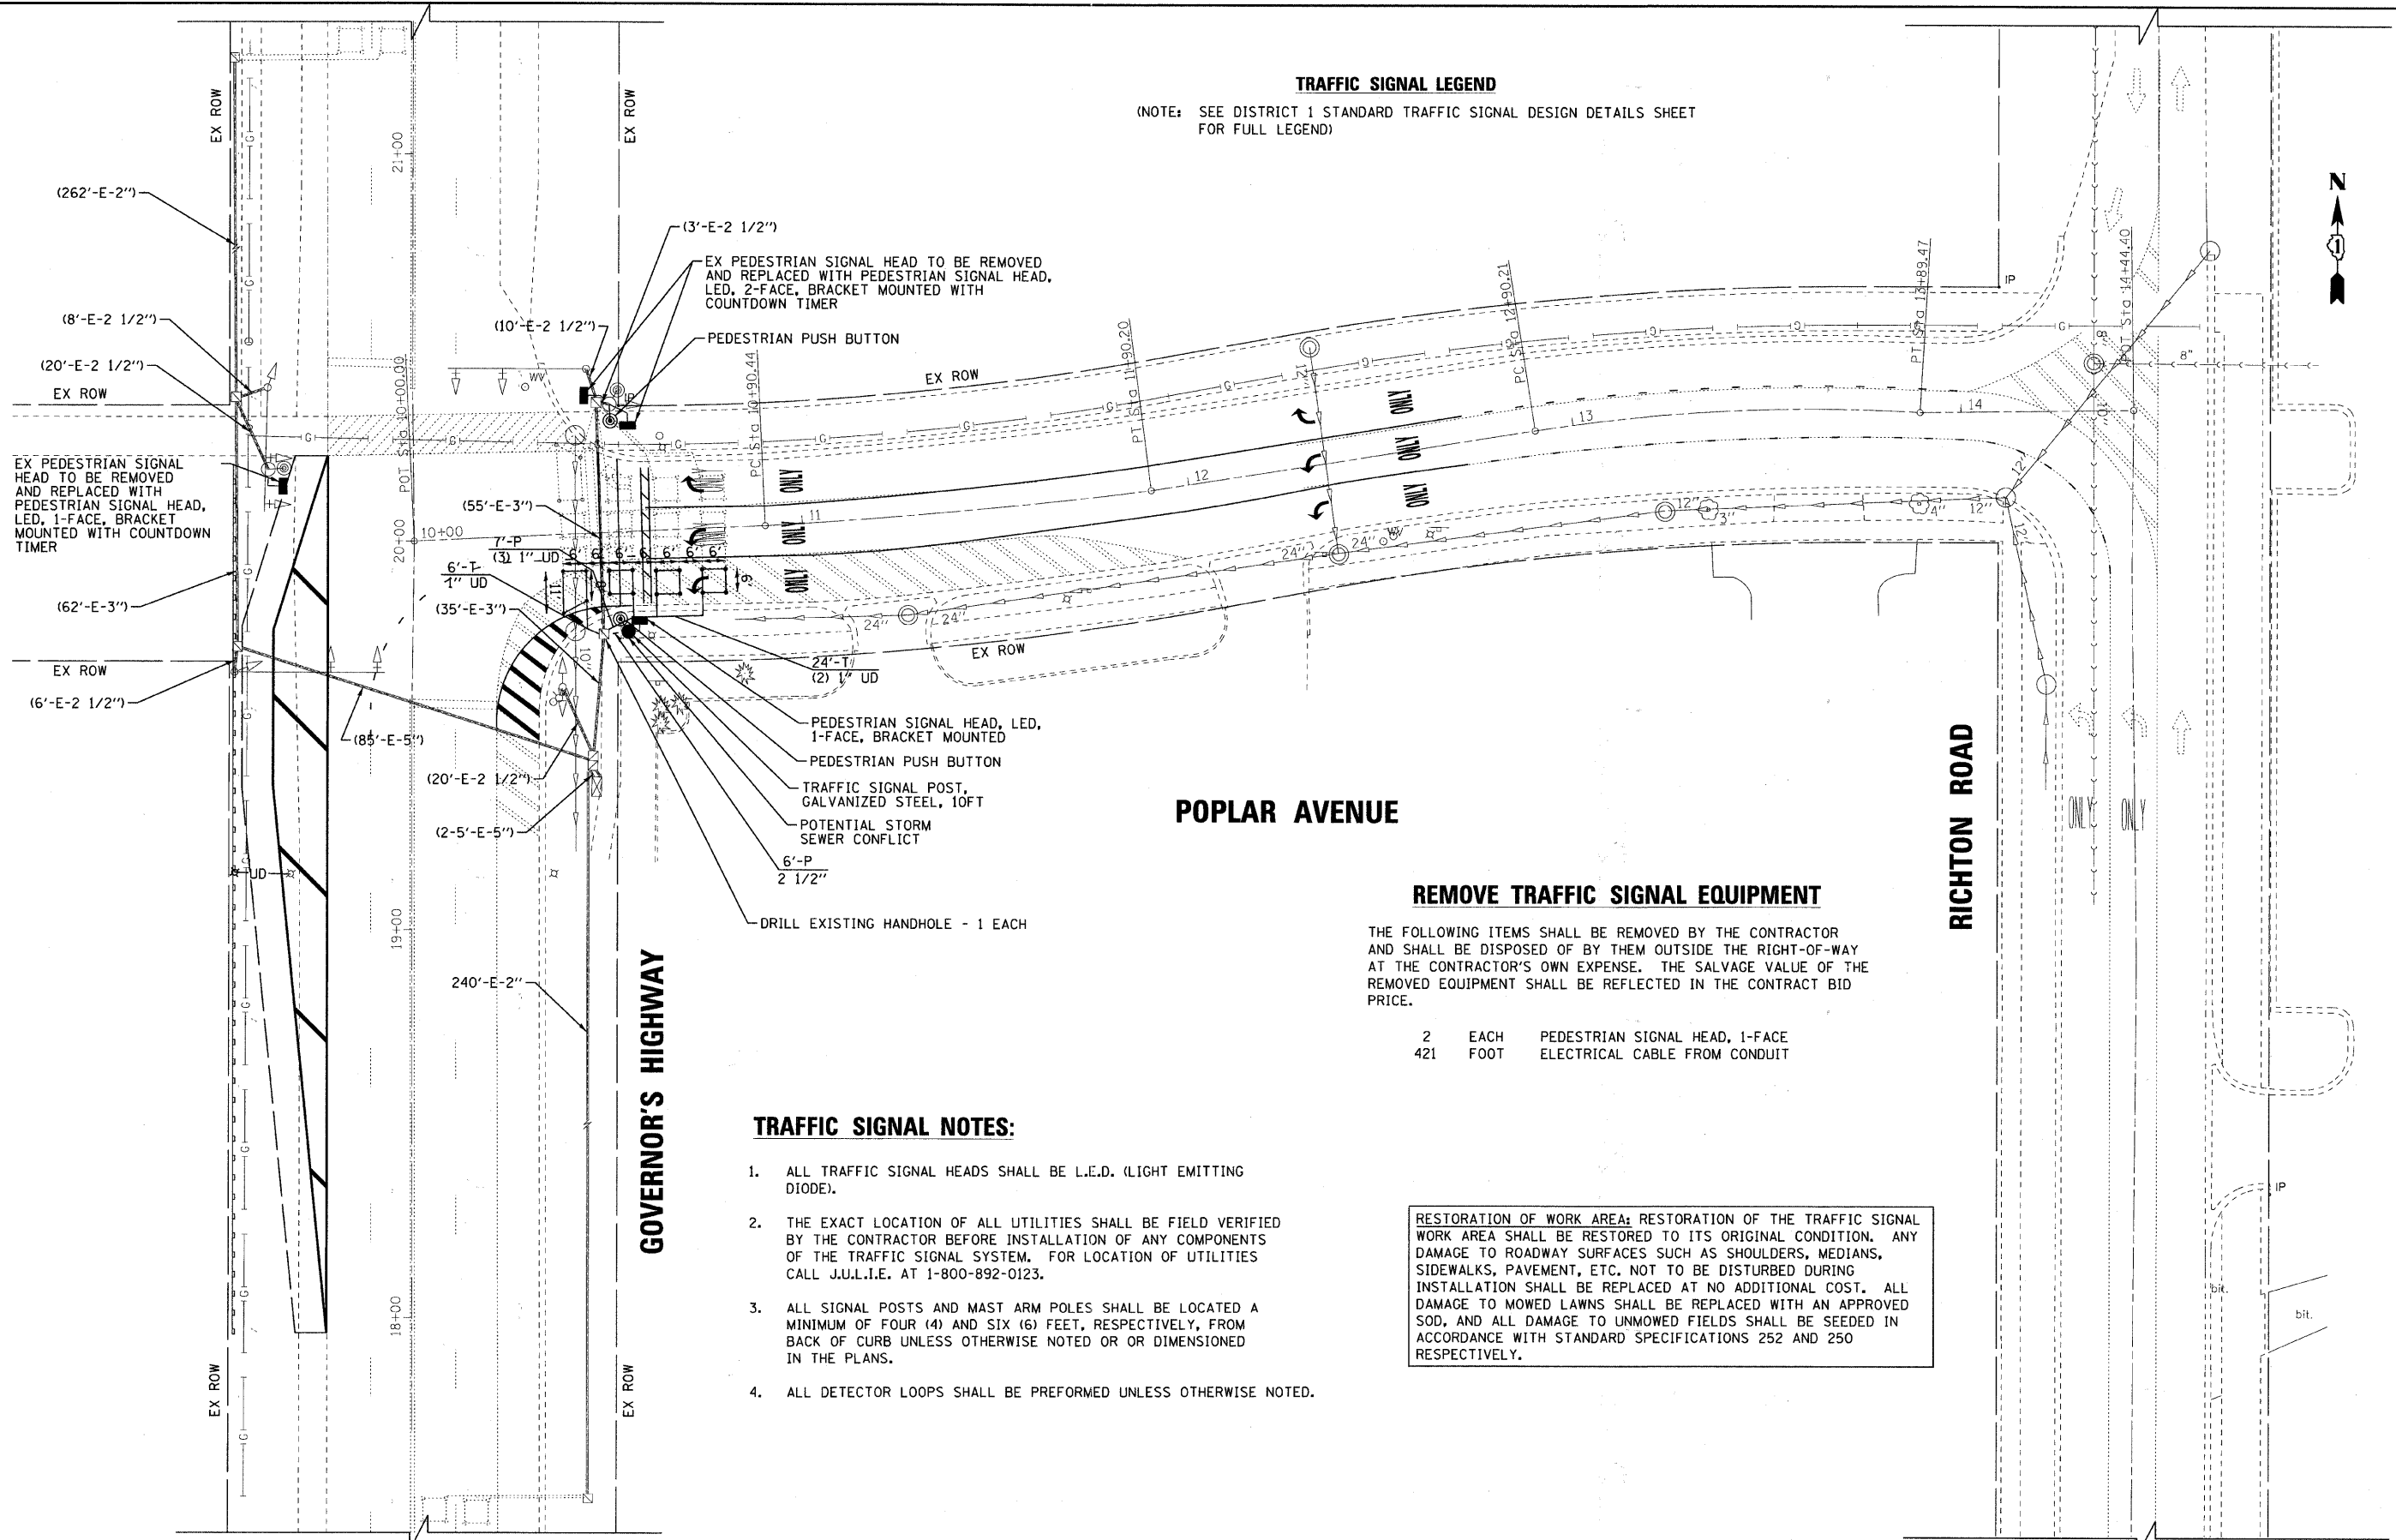

POPLAR AVENUE

RIGHTTON ROAD

REMOVE TRAFFIC SIGNAL EQUIPMENT

THE FOLLOWING ITEMS SHALL BE REMOVED BY THE CONTRACTOR AND SHALL BE DISPOSED OF BY THEM OUTSIDE THE RIGHT-OF-WAY AT THE CONTRACTOR'S OWN EXPENSE. THE SALVAGE VALUE OF THE REMOVED EQUIPMENT SHALL BE REFLECTED IN THE CONTRACT BID PRICE.

| | | |
|-----|------|--------------------------------|
| 2 | EACH | PEDESTRIAN SIGNAL HEAD, 1-FACE |
| 421 | FOOT | ELECTRICAL CABLE FROM CONDUIT |

TRAFFIC SIGNAL NOTES:

1. ALL TRAFFIC SIGNAL HEADS SHALL BE L.E.D. (LIGHT EMITTING DIODE).
2. THE EXACT LOCATION OF ALL UTILITIES SHALL BE FIELD VERIFIED BY THE CONTRACTOR BEFORE INSTALLATION OF ANY COMPONENTS OF THE TRAFFIC SIGNAL SYSTEM. FOR LOCATION OF UTILITIES CALL J.U.L.I.E. AT 1-800-892-0123.
3. ALL SIGNAL POSTS AND MAST ARM POLES SHALL BE LOCATED A MINIMUM OF FOUR (4) AND SIX (6) FEET, RESPECTIVELY, FROM BACK OF CURB UNLESS OTHERWISE NOTED OR DIMENSIONED IN THE PLANS.
4. ALL DETECTOR LOOPS SHALL BE PREFORMED UNLESS OTHERWISE NOTED.

RESTORATION OF WORK AREA: RESTORATION OF THE TRAFFIC SIGNAL WORK AREA SHALL BE RESTORED TO ITS ORIGINAL CONDITION. ANY DAMAGE TO ROADWAY SURFACES SUCH AS SHOULDERS, MEDIANS, SIDEWALKS, PAVEMENT, ETC. NOT TO BE DISTURBED DURING INSTALLATION SHALL BE REPLACED AT NO ADDITIONAL COST. ALL DAMAGE TO MOWED LAWNS SHALL BE REPLACED WITH AN APPROVED SOD, AND ALL DAMAGE TO UNMOWED FIELDS SHALL BE SEEDED IN ACCORDANCE WITH STANDARD SPECIFICATIONS 252 AND 250 RESPECTIVELY.

COPYRIGHT © 2011 BY BAXTER & WOODMAN, INC.
 STATE OF ILLINOIS - PROFESSIONAL DESIGN FIRM
 LICENSE NO. 001-181764-000000
 PROJECT NO. 07-00042-00-CH
 DATE: 6/28/2011



| | | |
|-----------------------------------|-----------------|----------------------------|
| USER NAME = 488c0c | DESIGNED - CAC | REVISED - PER IDOT 5-10-11 |
| FILE NAME = 102140-TrafSigMod.dwg | DRAWN - BCD | REVISED - PER IDOT 5-11-11 |
| PLOT DATE = 6/28/2011 | CHECKED - TMS | REVISED - |
| | DATE = 04-22-11 | REVISED - |

**VILLAGE OF RICHTON PARK, ILLINOIS
 FAU 3778 GOVERNORS HIGHWAY
 INTERSECTION IMPROVEMENTS**

TRAFFIC SIGNAL MODIFICATION PLAN

SCALE: 1"=20' STA. TO STA.

| | | | | |
|---------------------------------|------------------------|-------------|--|-------------|
| F.A.U. RTE. 3778 | SECTION 07-00042-00-CH | COUNTY COOK | TOTAL SHEETS 20 | SHEET NO. 6 |
| FED. ROAD DIST. NO. C-91-177-07 | CONTRACT NO. 63489 | | ILLINOIS FED. AID PROJECT CMM-80031776 | |